




F.A. RTE.	SECTION	COUNTY	TOTAL SHEETS	SHEET NO.
VAR	2006-028 DM	VARIOUS	35	33
STA.	TO STA.			
FED. ROAD DIST. NO.	ILLINOIS	FED. AID PROJECT		

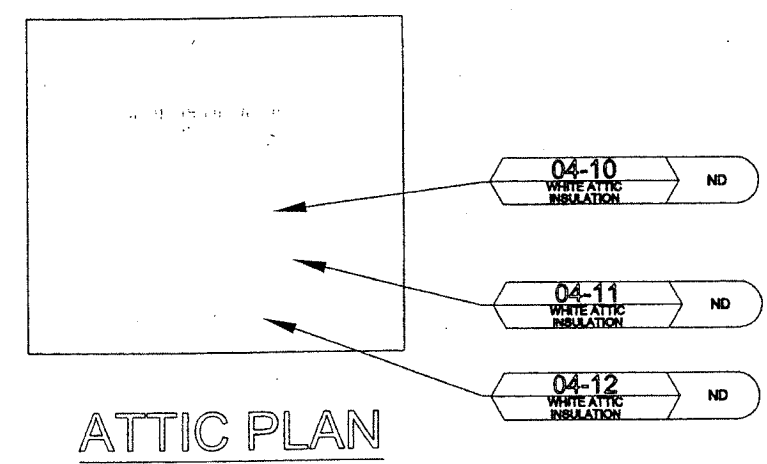

ATTIC PLAN

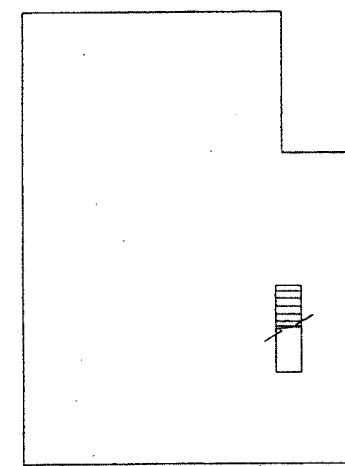

BASEMENT FLOOR PLAN

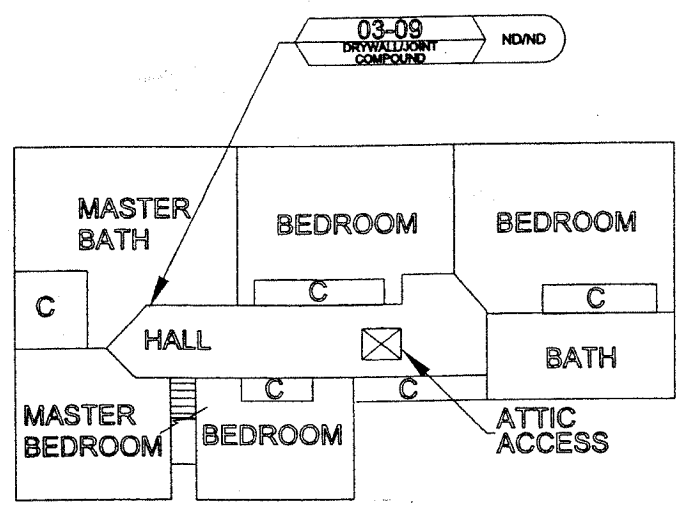

SECOND FLOOR PLAN

FOR INFORMATION ONLY



PLOT DATE: 10/10/2006
 PLOT SCALE: 1/8" = 1'-0"
 USER NAME: abraham

Environmental Geotechnical Consulting - Engineering - Testing 4421 W. Harrison St. Hillside, Illinois 60162 (708) 238-0720	ASBESTOS SAMPLE GROUP: 01-53AV MATERIAL DESCRIPTION: Floor Tile/Mastic SAMPLE NUMBER: NTR SAMPLE RESULT:	SAMPLE LEGEND NA = NOT ANALYZED N or ND = NONE DETECTED P or POS = POSITIVE TR = TRACE	LEAD SAMPLE NUMBER: Pb-1 SAMPLE RESULT: NEG FILE:	PARCEL NO. 1X10018 BRENTWOOD AND REGENT MUNDELEIN, ILLINOIS ILLINOIS DEPARTMENT OF TRANSPORTATION 2300 SOUTH DIRKSEN PARKWAY SPRINGFIELD, ILLINOIS 62784	DRAWN: EW CHECKED: RT PROJECT NO: 047-5A163	DATE: 04-21-06 SCALE: NTS	FIGURE: 3																					
	<table border="1" style="width: 100%; border-collapse: collapse;"> <thead> <tr> <th colspan="2">REVISIONS</th> </tr> <tr> <th>NAME</th> <th>DATE</th> </tr> </thead> <tbody> <tr><td> </td><td> </td></tr> <tr><td> </td><td> </td></tr> <tr><td> </td><td> </td></tr> <tr><td> </td><td> </td></tr> <tr><td> </td><td> </td></tr> <tr><td> </td><td> </td></tr> <tr><td> </td><td> </td></tr> <tr><td> </td><td> </td></tr> <tr><td> </td><td> </td></tr> <tr><td> </td><td> </td></tr> </tbody> </table>		REVISIONS		NAME	DATE																					ILLINOIS DEPARTMENT OF TRANSPORTATION 1612 BRENTWOOD DRIVE BUILDING ASBESTOS LOCATION DETAILS (LOCATION #5) SCALE: VERT. DATE 10/10/2006 HORIZ.	
REVISIONS																												
NAME	DATE																											