



F.A.I. RTE.	SECTION	COUNTY	TOTAL SHEETS	SHEET NO.
*	2004-025 RS	LAKE	116	6
FED. ROAD DIST. NO.	ILLINOIS	FED. AID PROJECT		
* PARK ROADS	IDNR File No. 2-03-025A	D91-191-04		

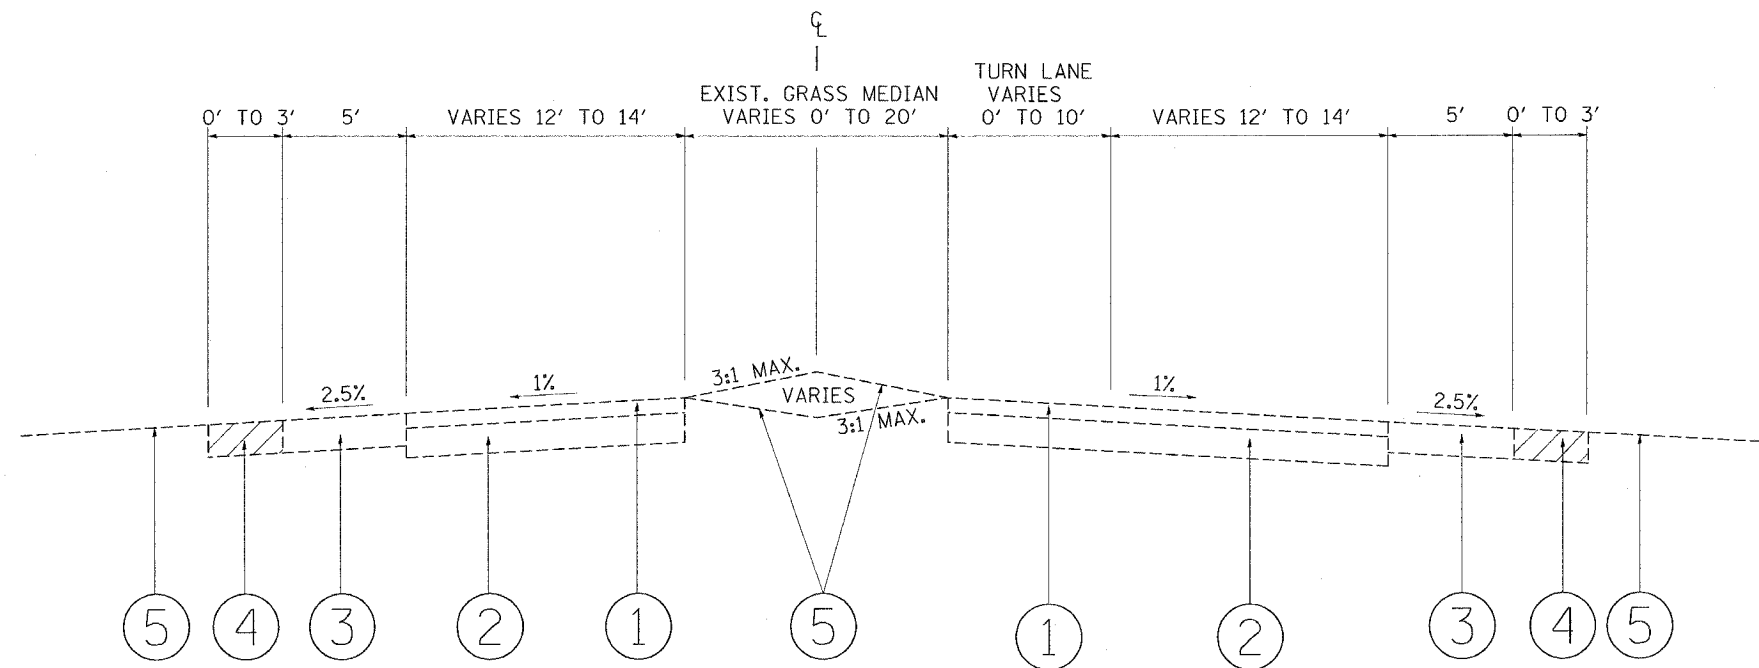

EXISTING TYPICAL SECTION
7TH STREET
STA. 23+36 TO STA. 46+00

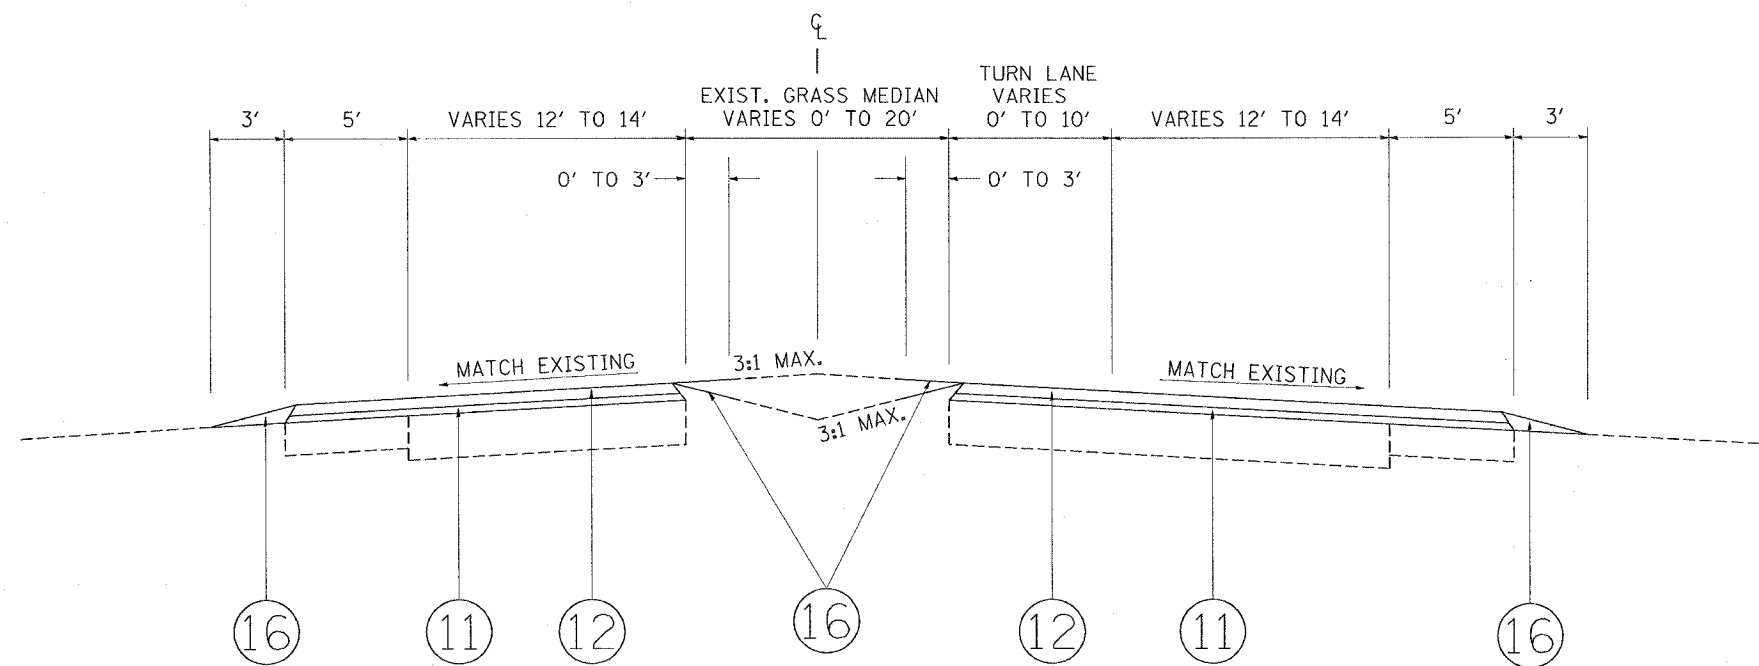

PROPOSED TYPICAL SECTION
7TH STREET
STA. 23+36 TO STA. 46+00

LEGEND

- ① EXISTING HMA PAVEMENT, 3"
- ② EXISTING AGGREGATE BASE COURSE, 6"
- ③ EXISTING HMA SHOULDER
- ④ EXISTING AGGREGATE SHOULDER
- ⑤ EXISTING GROUND COVER
- ⑥ PROPOSED GEOTECHNICAL FABRIC
- ⑦ PROPOSED AGGREGATE SUBGRADE, 12"
- ⑧ PROPOSED SUB-BASE GRANULAR MATERIAL, TYPE B, 6"
- ⑨ PROPOSED HMA BASE COURSE, SUPERPAVE, 6"
- ⑩ PROPOSED HMA BASE COURSE, SUPERPAVE, 7 1/2"
- ⑪ PROPOSED POLYMERIZED LEVELING BINDER (MACHINE METHOD), IL-4.75, N50, 3/4"
- ⑫ PROPOSED HMA SURFACE COURSE, MIX "D", N50, 1 1/2"
- ⑬ PROPOSED HMA SHOULDER, 8"
- ⑭ PROPOSED AGGREGATE SHOULDER, 8"
- ⑮ PROPOSED AGGREGATE SHOULDER, TYPE B
- ⑯ PROPOSED TOPSOIL FURNISH AND PLACE, 4" (SPECIAL), SEEDING, CLASS 4A (MODIFIED), EROSION CONTROL BLANKET (SPECIAL)
- ⑰ PROPOSED CONCRETE SHOULDER
- ⑱ PROPOSED CONCRETE CURB AND GUTTER, TYPE B-6.24
- ⑲ SLOTTED DRAIN

HMA - HOT MIX ASPHALT

PLOT DATE = 11/27/2006
 FILE NAME = c:\pcc\projects\11331065\desig\road.dgn
 PLOT SCALE = 50.00000' / 1" / REF#

REVISIONS		ILLINOIS DEPARTMENT OF TRANSPORTATION
NAME	DATE	
		PARK ROADS ILLINOIS BEACH STATE PARK NORTH POINT MARINA TYPICAL SECTIONS SCALE: VERT. _____ HORIZ. _____ DATE _____
DRAWN BY: CDT		CHECKED BY