



F.A.I. RTE.	SECTION	COUNTY	TOTAL SHEETS	SHEET NO.
*	2004-025 RS	LAKE	116	8
FED. ROAD DIST. NO.	ILLINOIS	FED. AID PROJECT		

\* PARK ROADS IDNR File No. 2-03-025A D91-191-04

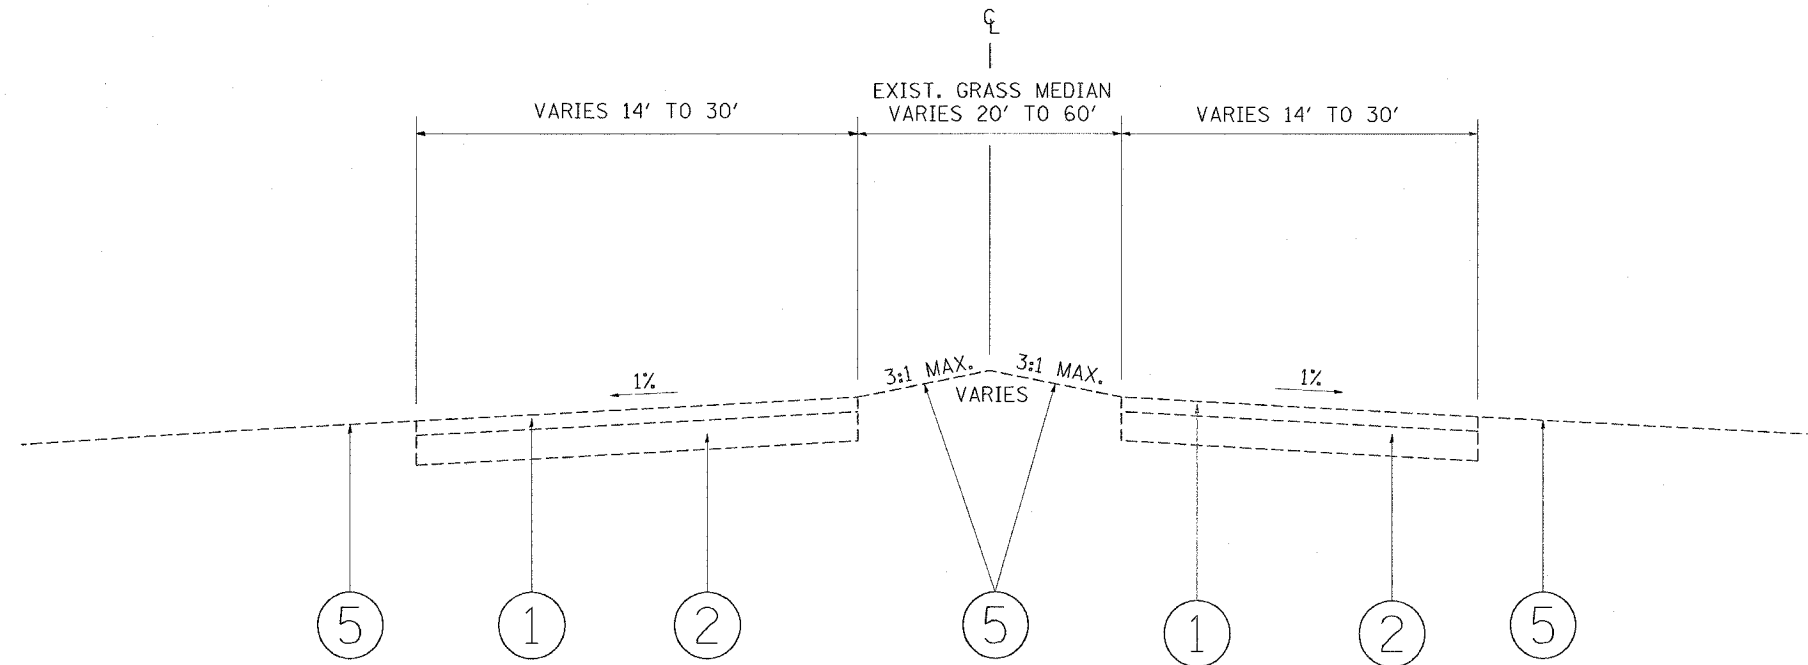

EXISTING TYPICAL SECTION  
NORTH POINT DRIVE  
STA. 0+00 TO STA. 2+05

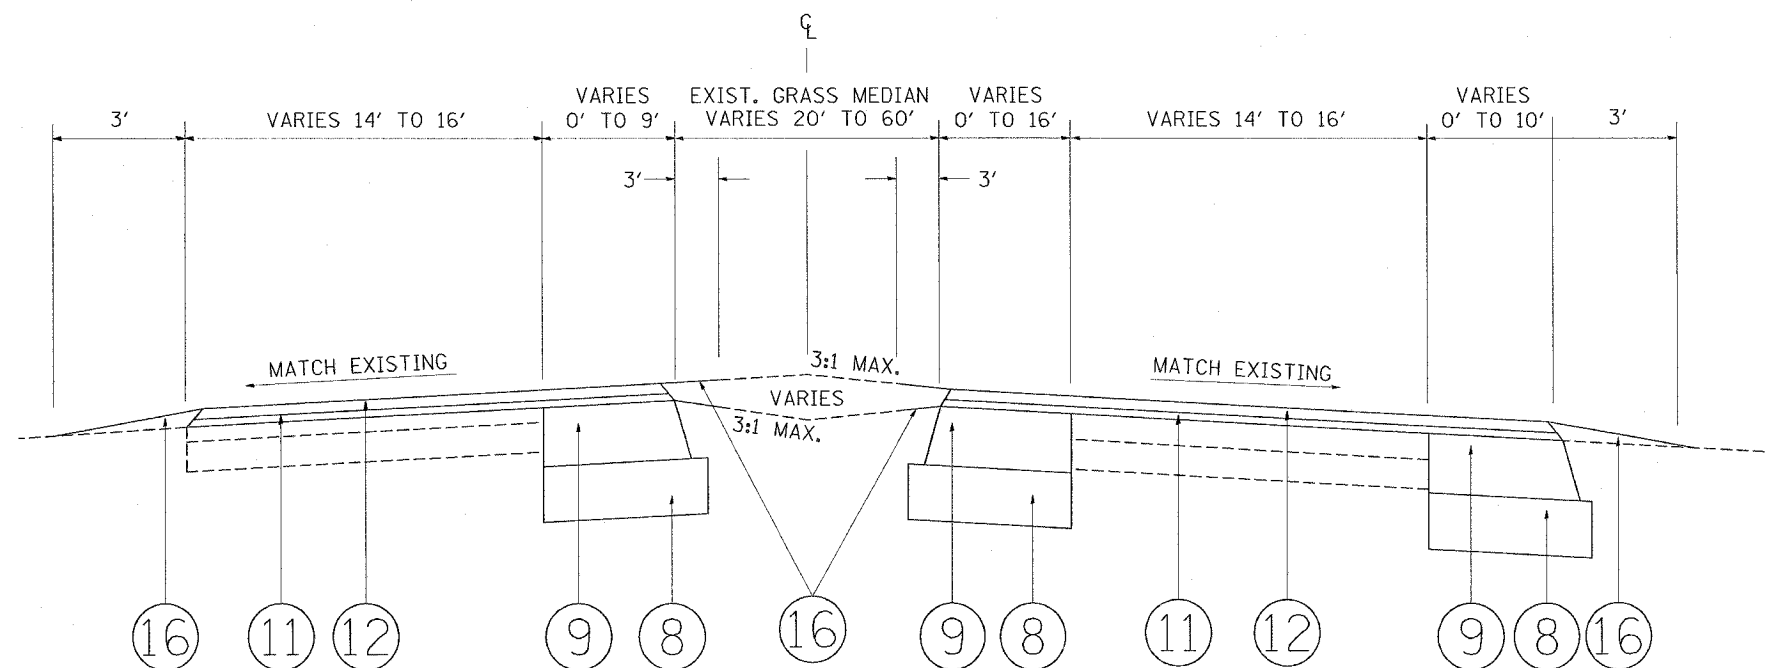

PROPOSED TYPICAL SECTION  
NORTH POINT DRIVE  
STA. 0+00 TO STA. 2+05

LEGEND

- ① EXISTING HMA PAVEMENT, 3"
- ② EXISTING AGGREGATE BASE COURSE, 6"
- ③ EXISTING HMA SHOULDER
- ④ EXISTING AGGREGATE SHOULDER
- ⑤ EXISTING GROUND COVER
- ⑥ PROPOSED GEOTECHNICAL FABRIC
- ⑦ PROPOSED AGGREGATE SUBGRADE, 12"
- ⑧ PROPOSED SUB-BASE GRANULAR MATERIAL, TYPE B, 6"
- ⑨ PROPOSED HMA BASE COURSE, SUPERPAVE, 6"
- ⑩ PROPOSED HMA BASE COURSE, SUPERPAVE, 7 1/2"
- ⑪ PROPOSED POLYMERIZED LEVELING BINDER (MACHINE METHOD), IL-4.75, N50, 3/4"
- ⑫ PROPOSED HMA SURFACE COURSE, MIX "D", N50, 1 1/2"
- ⑬ PROPOSED HMA SHOULDER, 8"
- ⑭ PROPOSED AGGREGATE SHOULDER, 8"
- ⑮ PROPOSED AGGREGATE SHOULDER, TYPE B
- ⑯ PROPOSED TOPSOIL FURNISH AND PLACE, 4" (SPECIAL), SEEDING, CLASS 4A (MODIFIED), EROSION CONTROL BLANKET (SPECIAL)
- ⑰ PROPOSED CONCRETE SHOULDER
- ⑱ PROPOSED CONCRETE CURB AND GUTTER, TYPE B-6.24
- ⑲ SLOTTED DRAIN

HMA - HOT MIX ASPHALT

PLOT DATE = 11/2/2006  
FILE NAME = c:\p\projects\11313186\design\road.dgn  
PLOT SCALE = 50.0000' / 1" IN.  
REFERENCE = SHEETS

REVISIONS	
NAME	DATE

ILLINOIS DEPARTMENT OF TRANSPORTATION  
PARK ROADS  
ILLINOIS BEACH STATE PARK  
NORTH POINT MARINA  
TYPICAL SECTIONS

SCALE: VERT.  
HORIZ.  
DATE

DRAWN BY: CDT  
CHECKED BY