


F.A. RTE.	SECTION	COUNTY	TOTAL SHEETS	SHEET NO.
*	2004-025-RS	LAKE	116	45

STA.	TO STA.
FED. ROAD DIST. NO.	ILLINOIS FED. AID PROJECT

\* PARK ROADS  
IDNR FILE NO. 2-03-025A

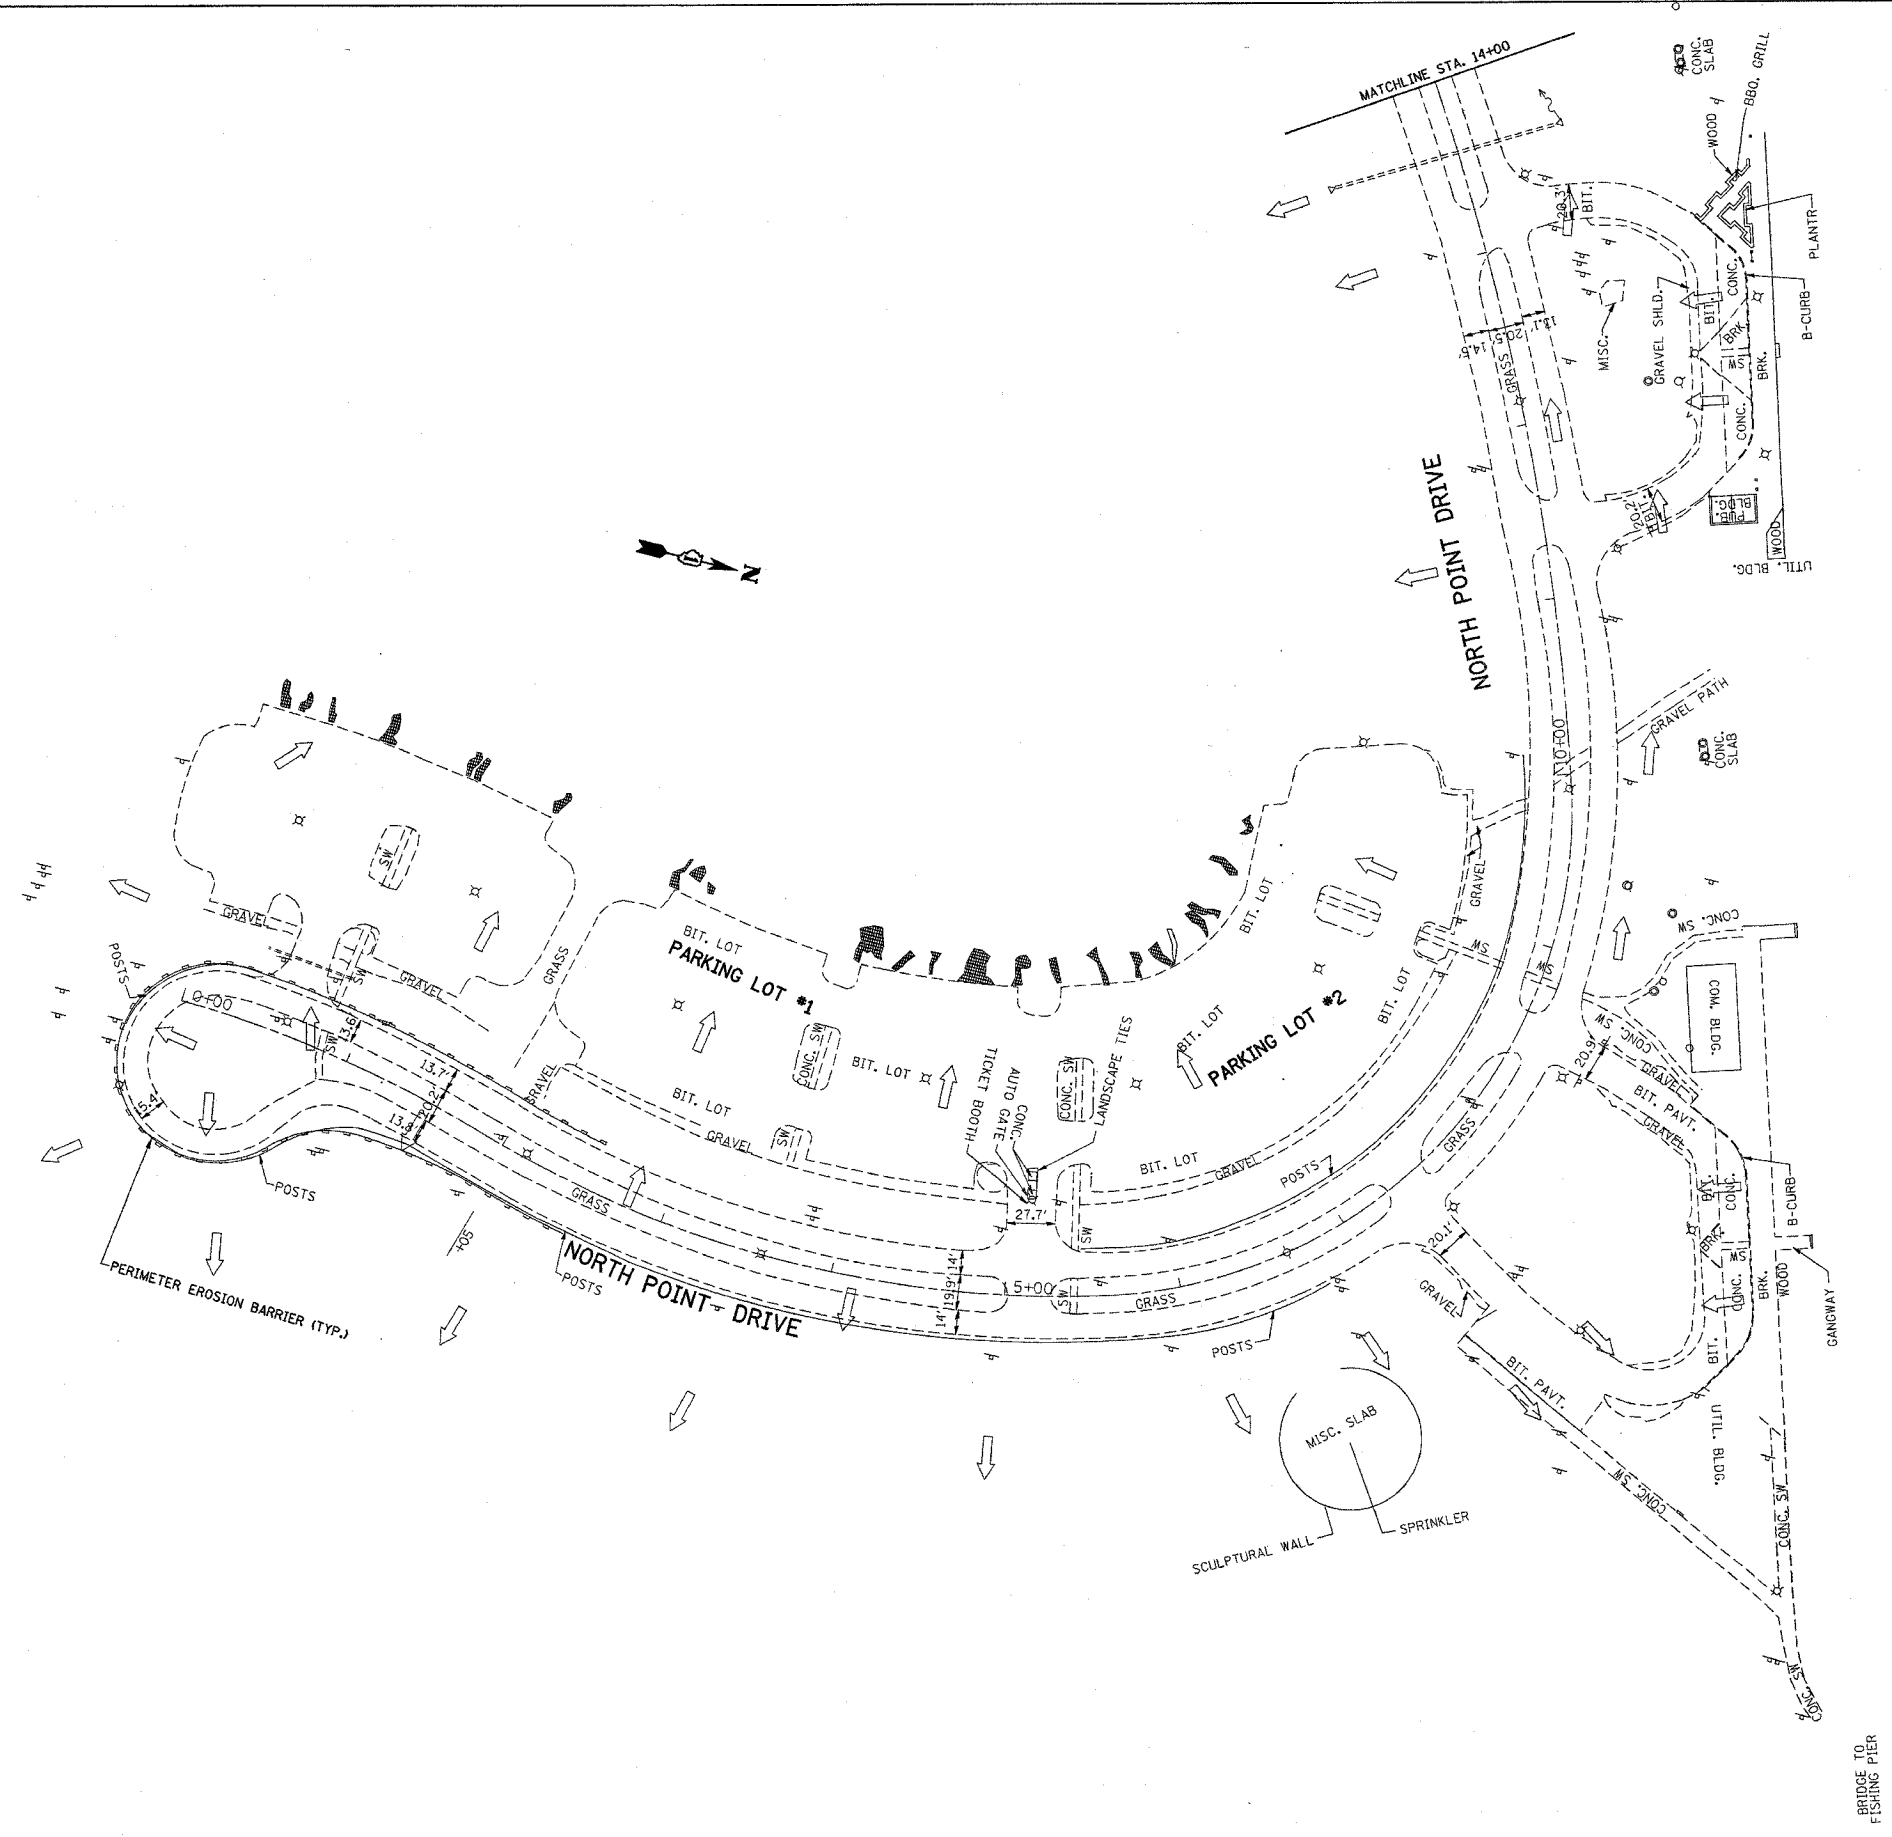

PLOT DATE = 12/29/2005  
FILE NAME = c:\projects\2004\034482\er\_erosion.dgn  
PLOT SCALE = 86.000000' / IN.  
USER NAME = pagliano

REVISIONS	
NAME	DATE

ILLINOIS DEPARTMENT OF TRANSPORTATION  
**EROSION CONTROL PLAN  
NORTH POINT MARINA  
NORTH POINT DR.**  
VERT. SCALE: 1"=50'  
HORIZ. SCALE: 1"=50'  
DATE: 12/29/2005  
DRAWN BY  
CHECKED BY

BRIDGE TO FISHING PIER