
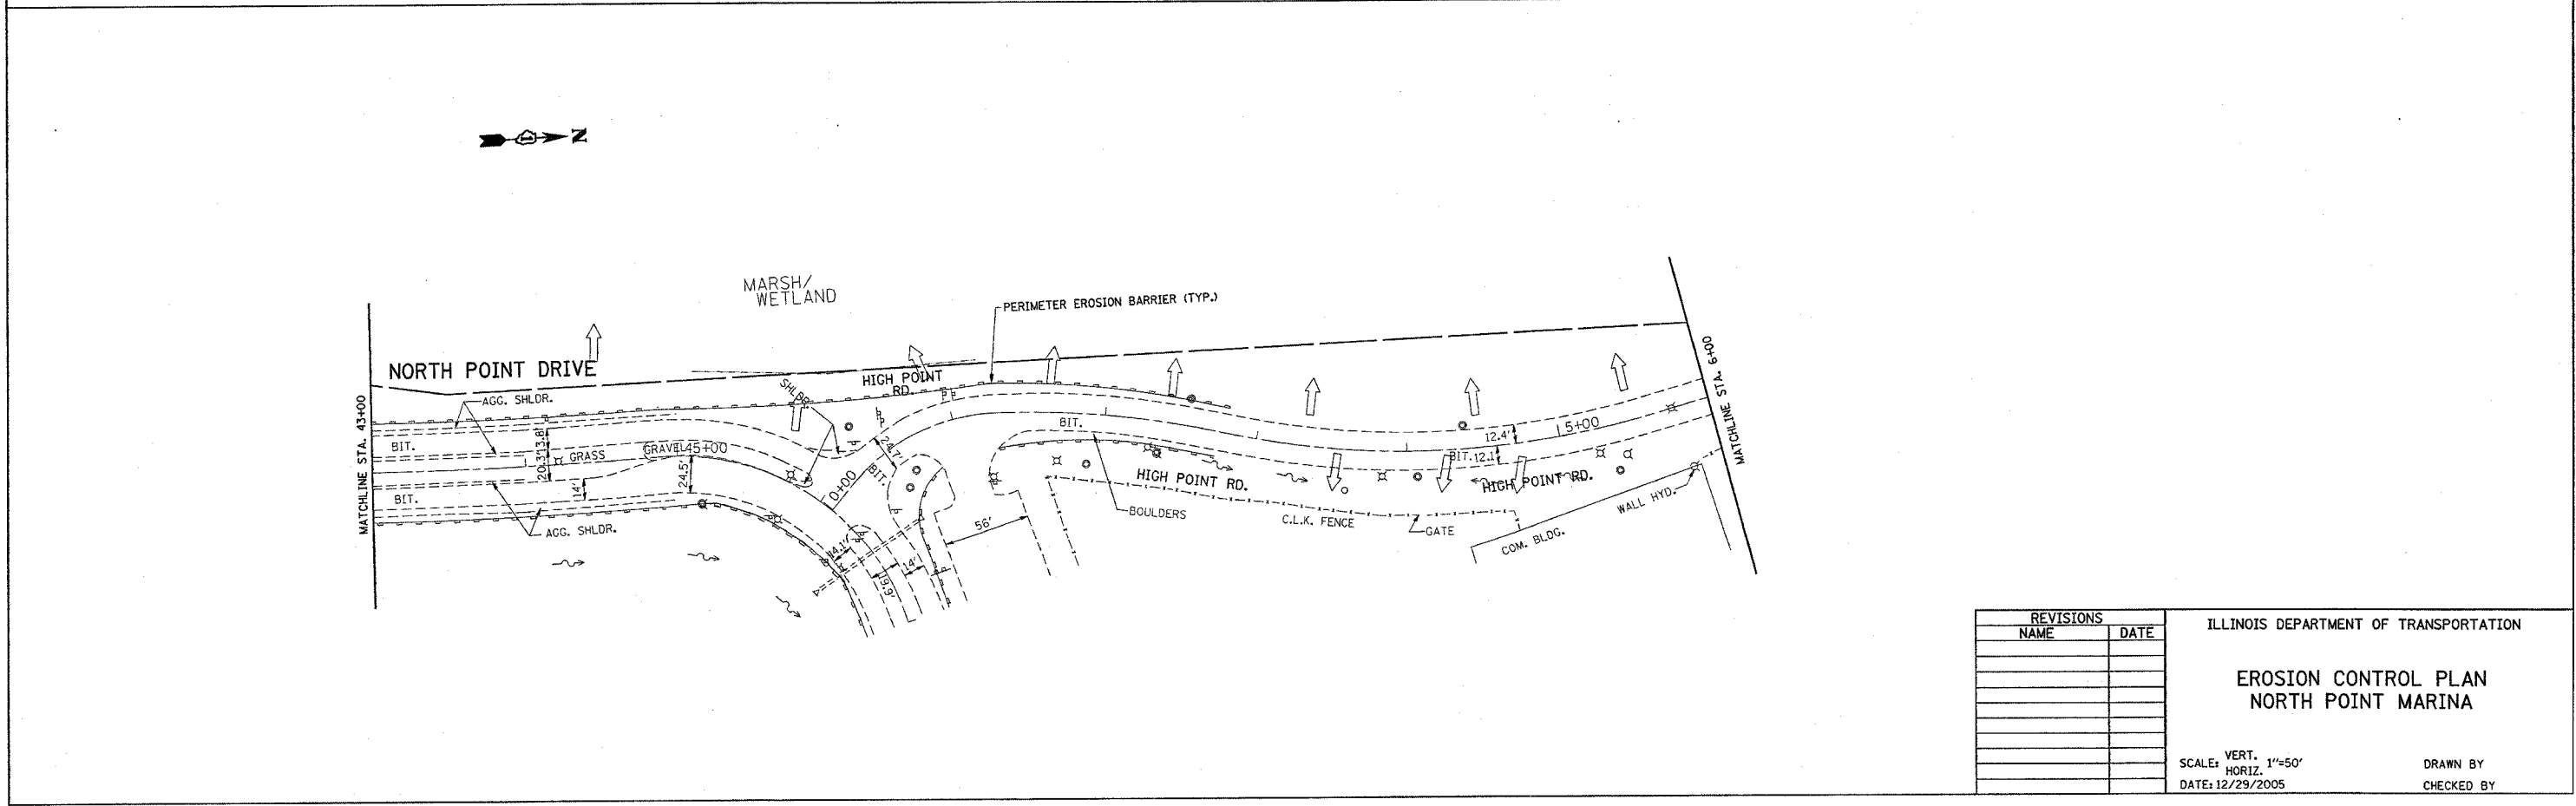


F.A. RTE.	SECTION	COUNTY	TOTAL SHEETS	SHEET NO.
*	2004-025-RS	LAKE	116	47

STA. TO STA.
 FED. ROAD DIST. NO. ILLINOIS FED. AID PROJECT

* PARK ROADS
 IDNR FILE NO. 2-03-025A

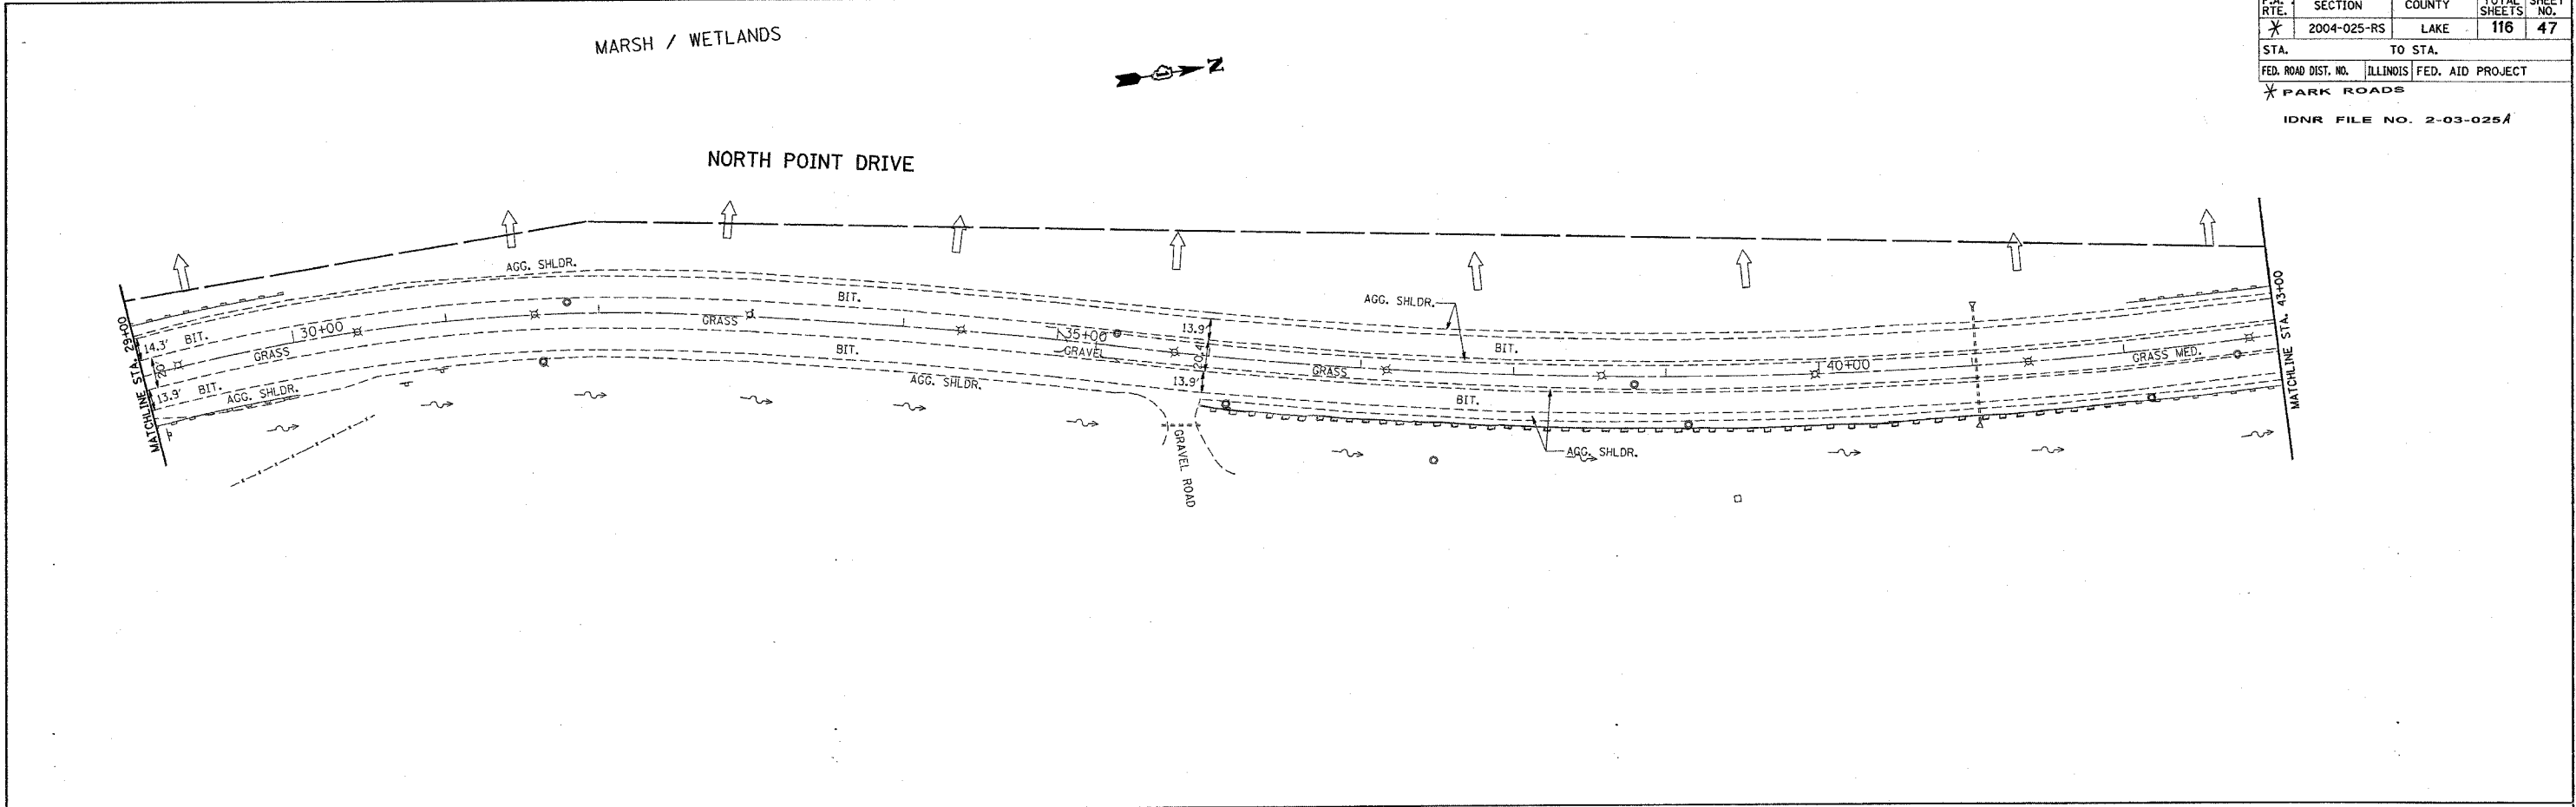

PLOT DATE = 12/29/2005
 FILE NAME = s:\projects\2004\025\rs\plan\erosion.dgn
 USER NAME = gplianobt

REVISIONS	
NAME	DATE

ILLINOIS DEPARTMENT OF TRANSPORTATION

**EROSION CONTROL PLAN
 NORTH POINT MARINA**

SCALE: VERT. 1"=50'
 HORIZ. DATE: 12/29/2005

DRAWN BY
 CHECKED BY