
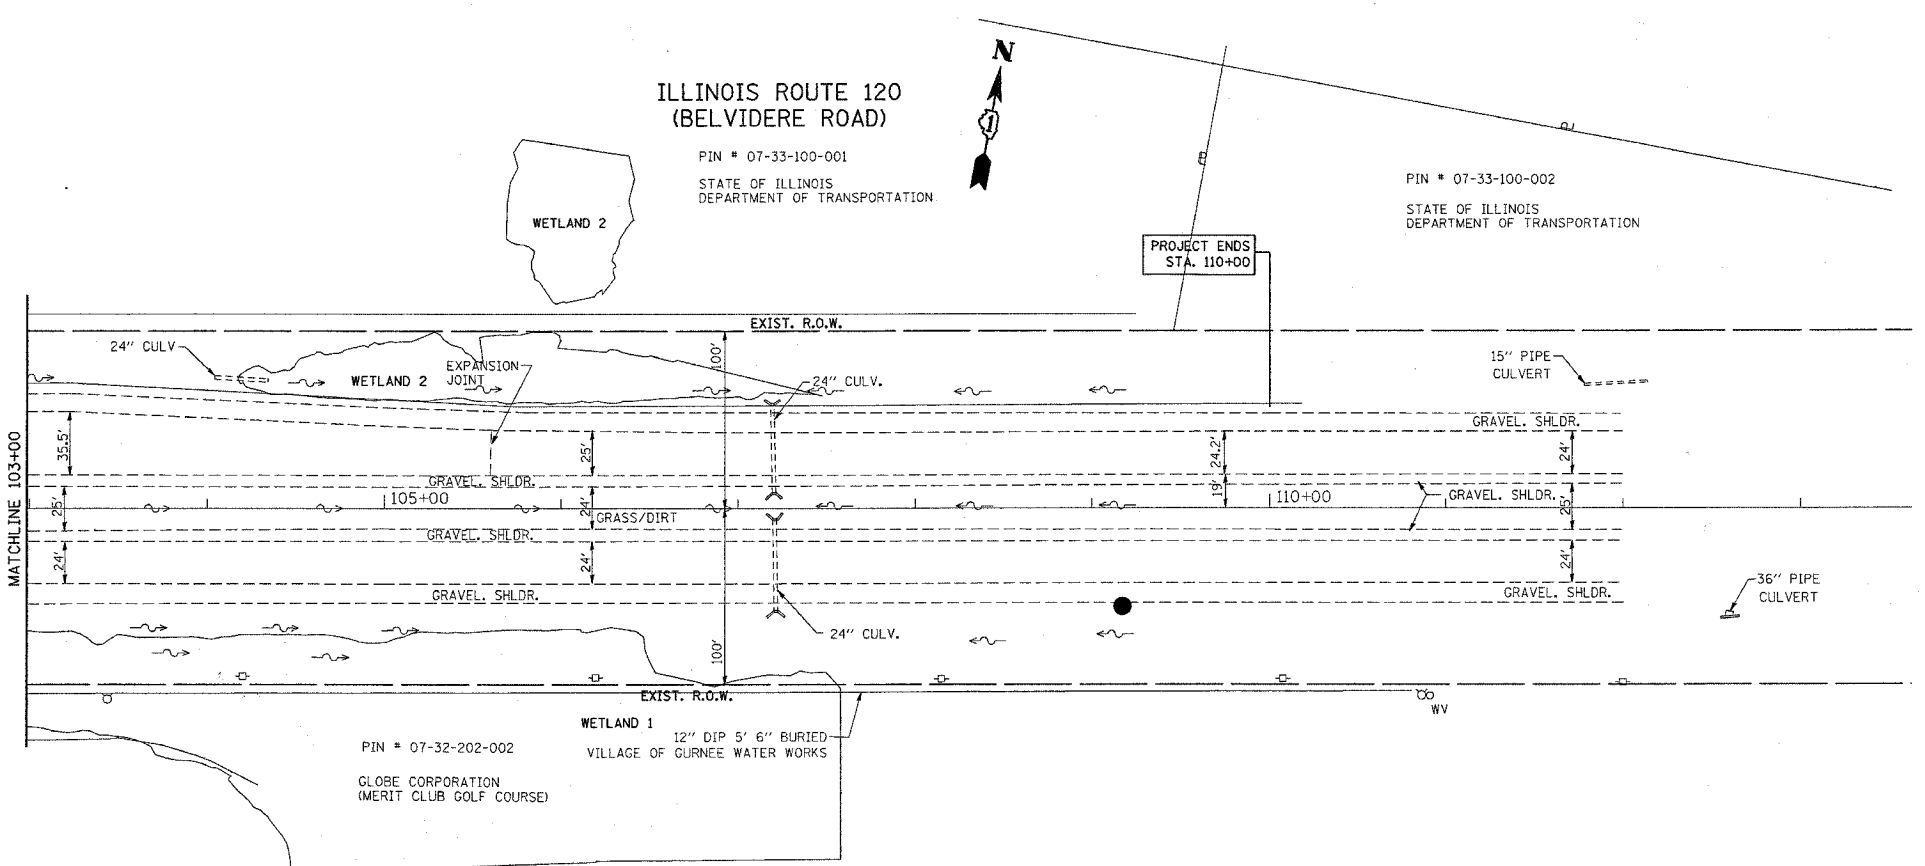


F.A.P. RTE.	SECTION	COUNTY	TOTAL SHEETS	SHEET NO.
342		LAKE	22	22
STA.		TO STA.		
FED. ROAD DIST. NO.		ILLINOIS FED. AID PROJECT		

PIN # 07-33-100-001  
STATE OF ILLINOIS  
DEPARTMENT OF  
TRANSPORTATION

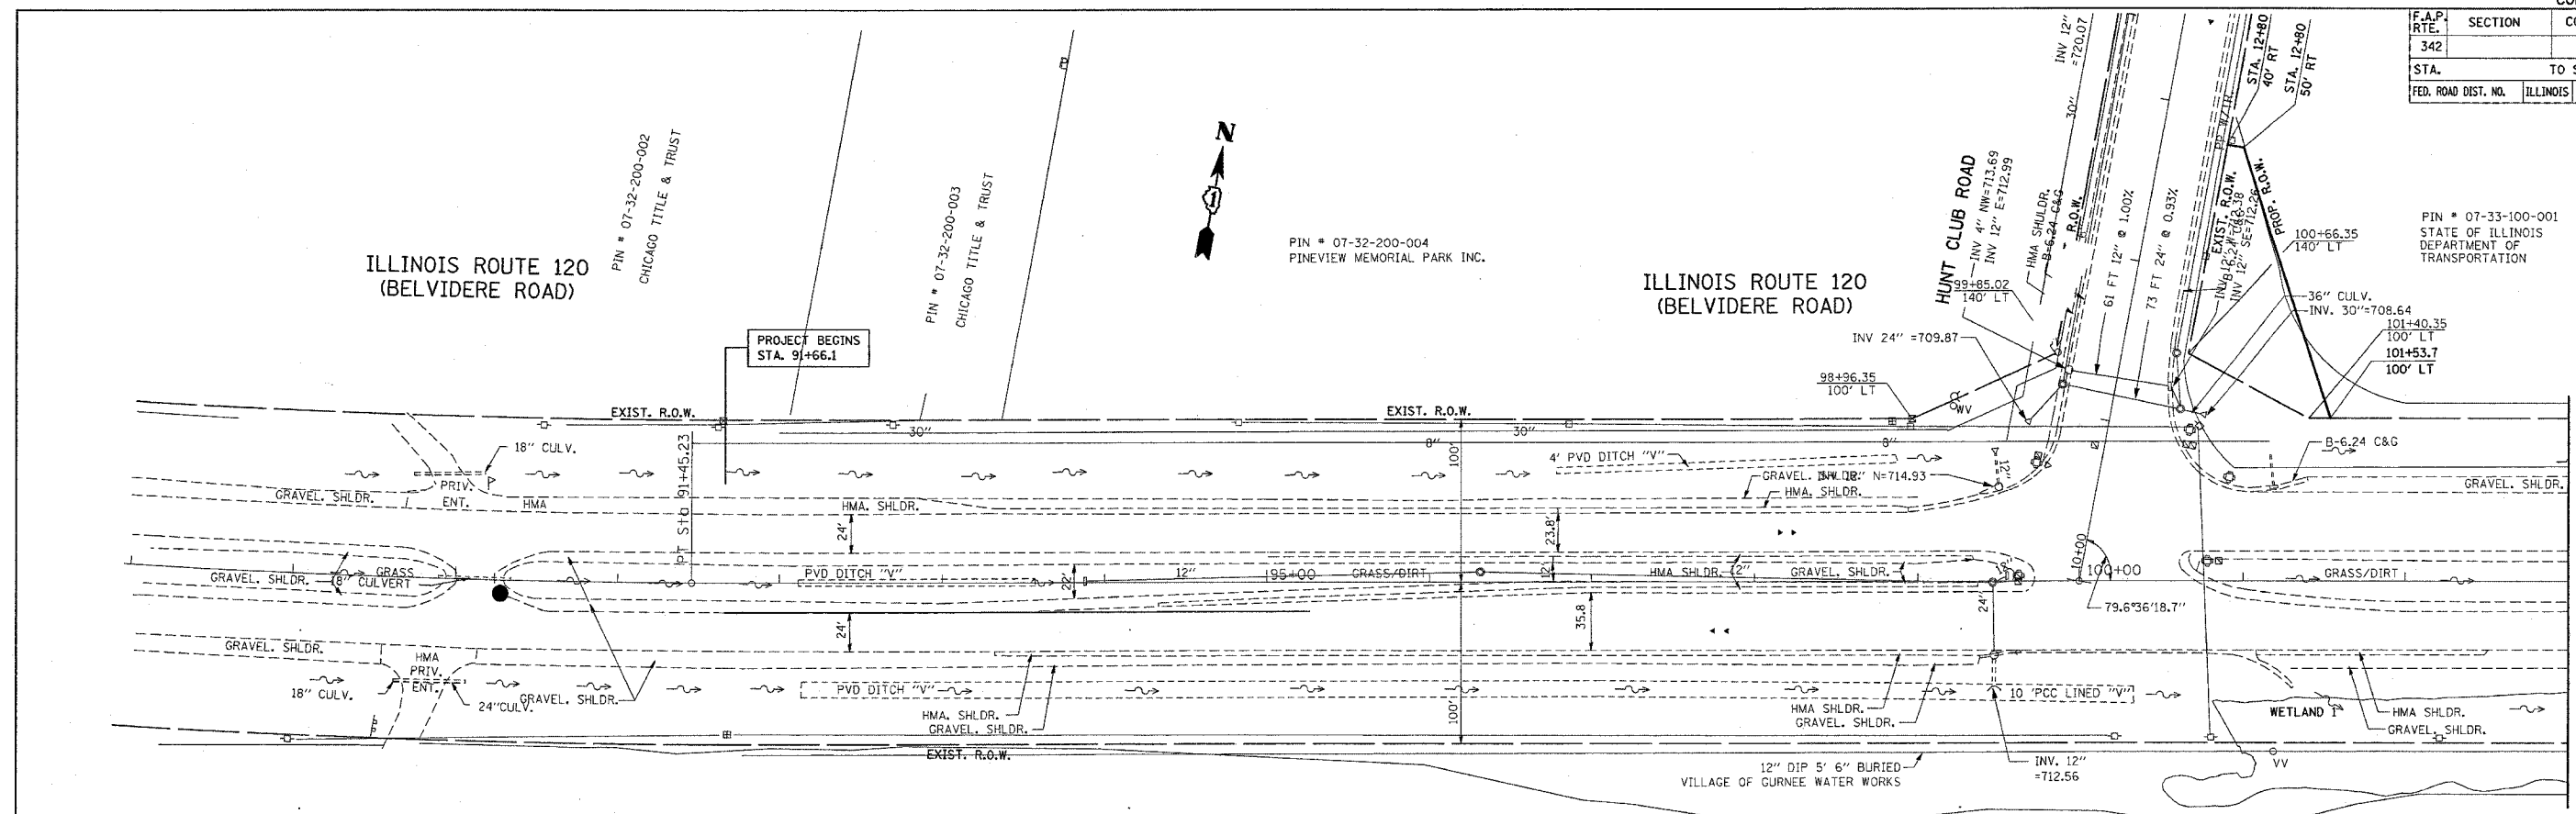

REVISIONS	
NAME	DATE

ILLINOIS DEPARTMENT OF TRANSPORTATION  
**EXISTING DRAINAGE AND UTILITY PLAN**  
**IL. RTE. 120 AT HUNT CLUB RD.**  
SCALE: VERT. 1"=50'  
HORIZ. 1"=50'  
DATE 10/16/2006  
DRAWN BY  
CHECKED BY

PLOT DATE = 10/16/2006  
FILE NAME = c:\projects\62883\ah\util.dgn  
PLOT SCALE = 1/8"=1'-0"  
USER NAME = baward