


F.A.P. RTE.	SECTION	COUNTY	TOTAL SHEETS	SHEET NO.
342		LAKE	70	23
STA.		TO STA.		
FED. ROAD DIST. NO.		ILLINOIS FED. AID PROJECT		

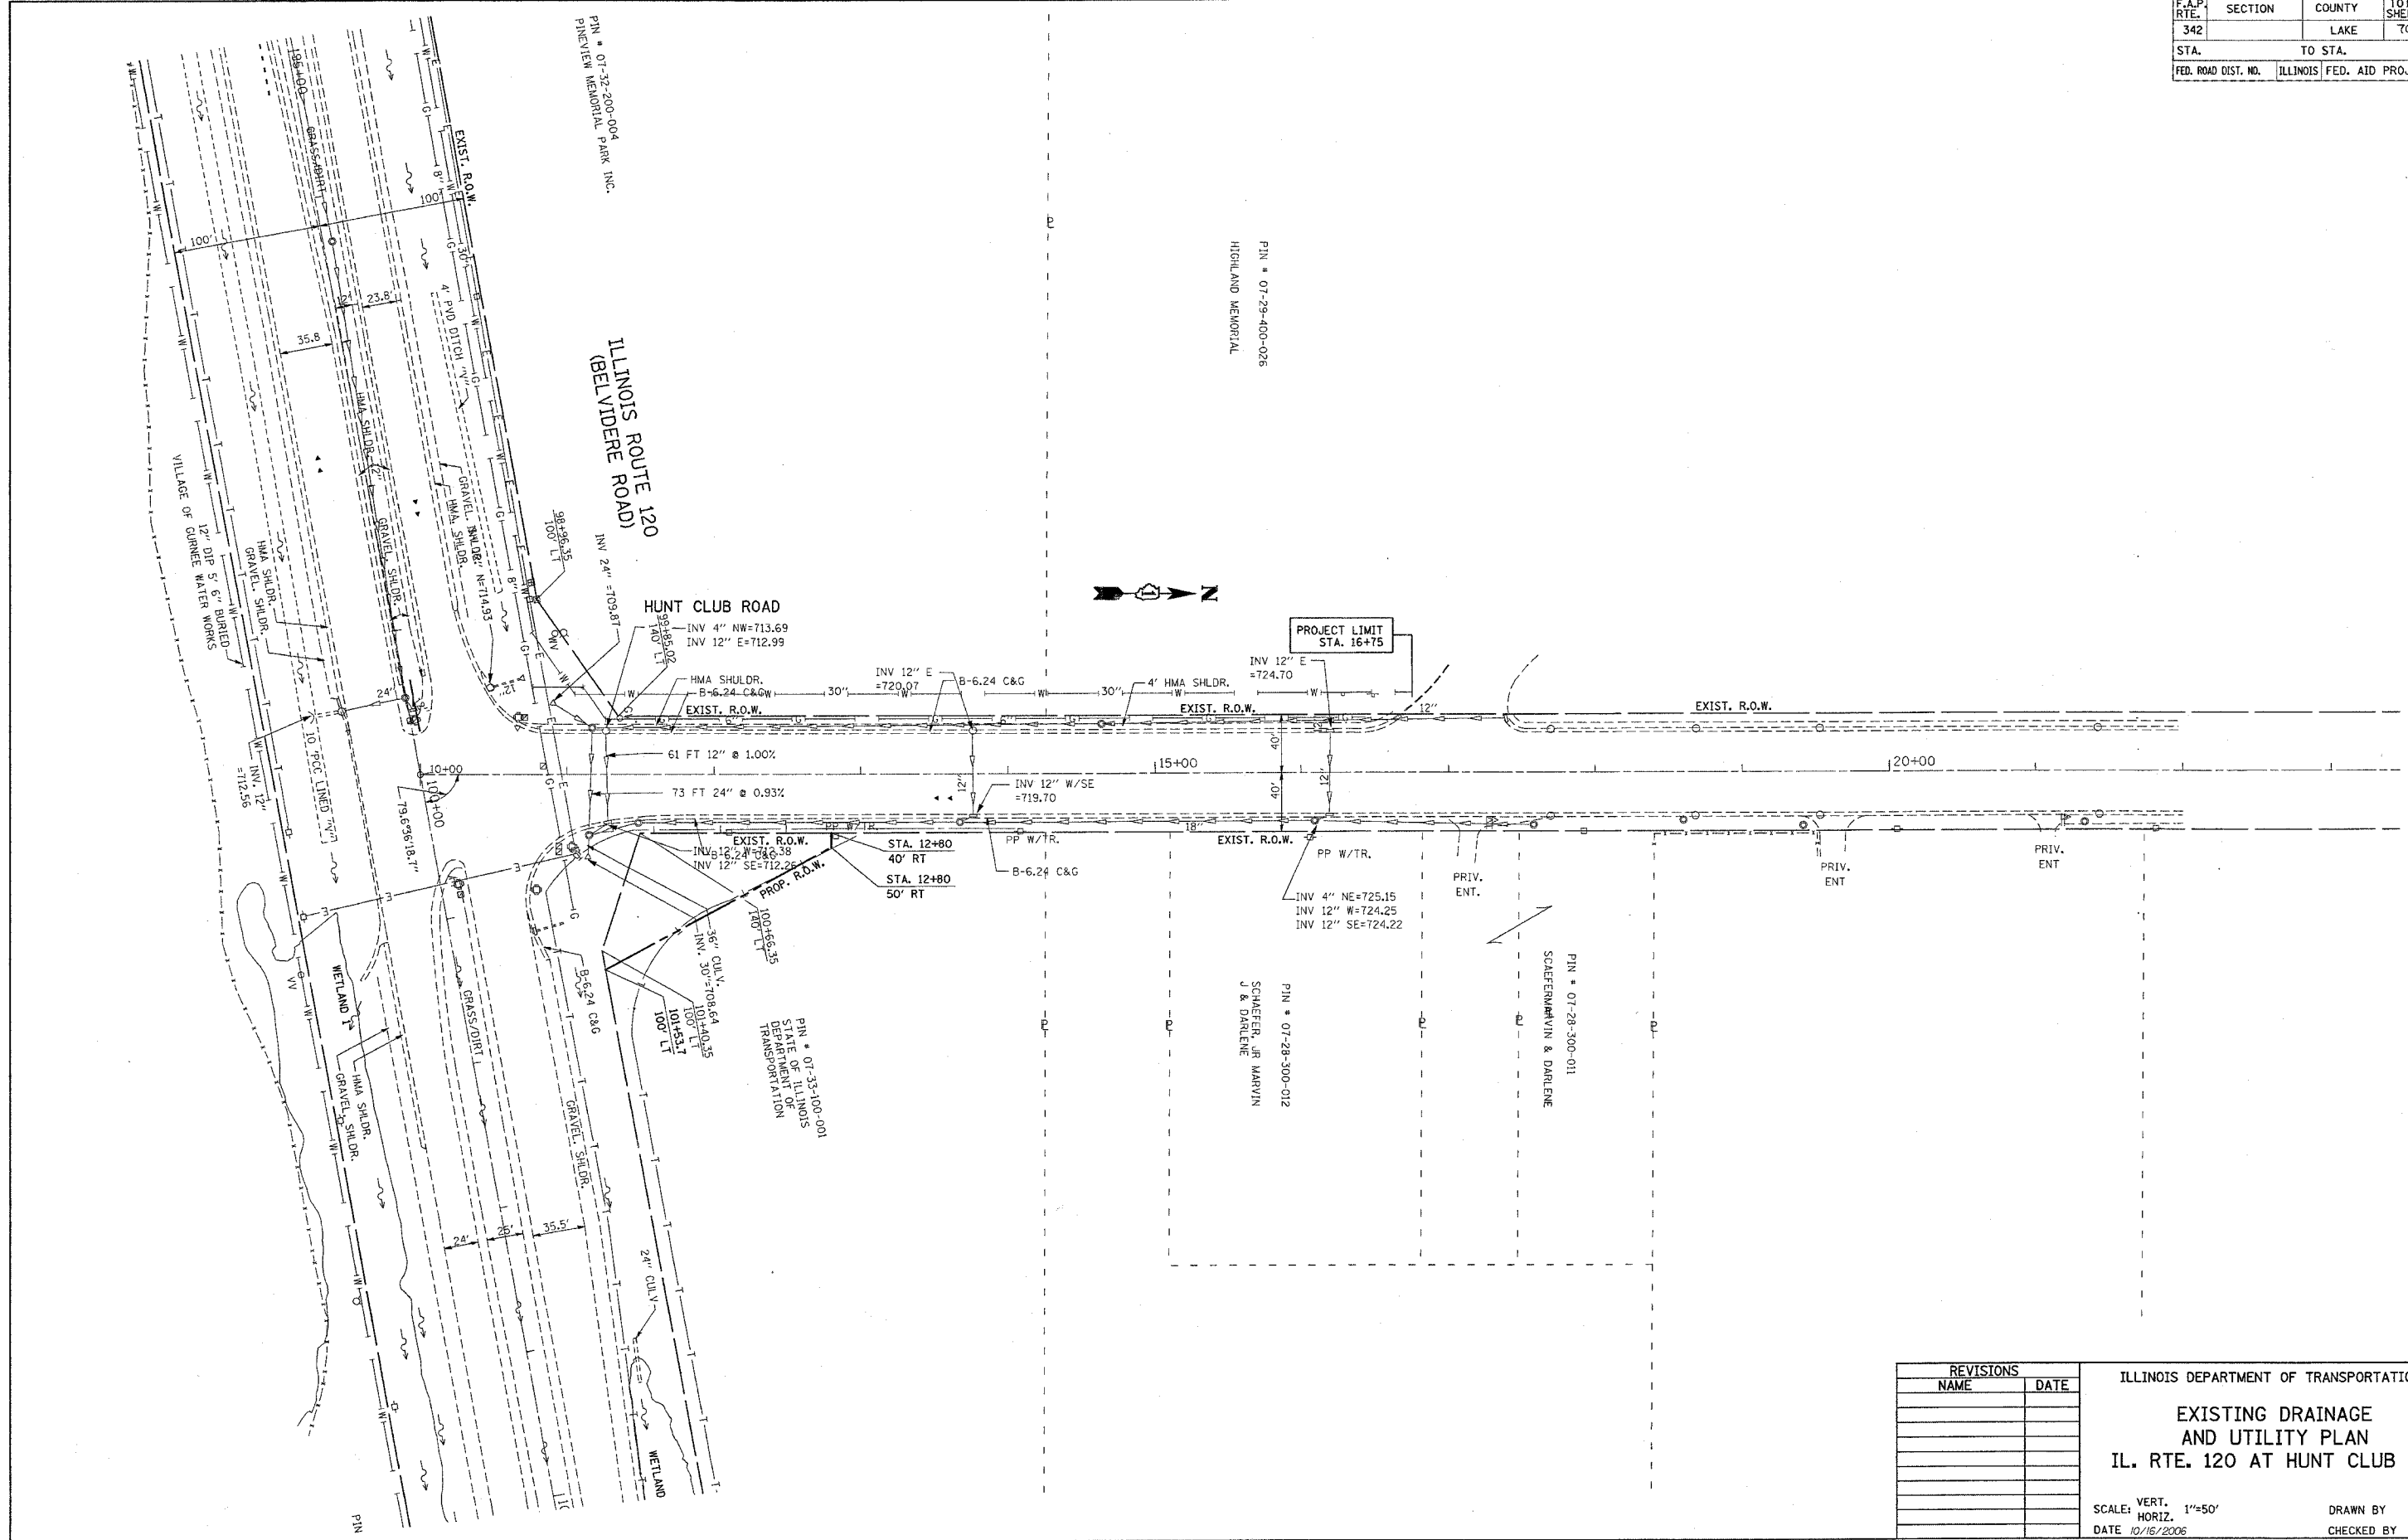

PLOT DATE = 10/16/2006
 FILE NAME = c:\projects\62883\pl\62883.dgn
 USER = bsharpe

REVISIONS	
NAME	DATE

ILLINOIS DEPARTMENT OF TRANSPORTATION
EXISTING DRAINAGE AND UTILITY PLAN
IL. RTE. 120 AT HUNT CLUB RD.
 SCALE: VERT. 1"=50'
 HORIZ. 1"=50'
 DATE 10/16/2006
 DRAWN BY
 CHECKED BY