


F.A.U. RTE.	SECTION	COUNTY	TOTAL SHEETS	SHEET NO.
5564	111-M-1	WHITESIDE	78	29
STA.		TO STA.		
FED. ROAD DIST. NO.		ILLINOIS FED. AID PROJECT		

R.O.W, EASEMENT AND EROSION CONTROL

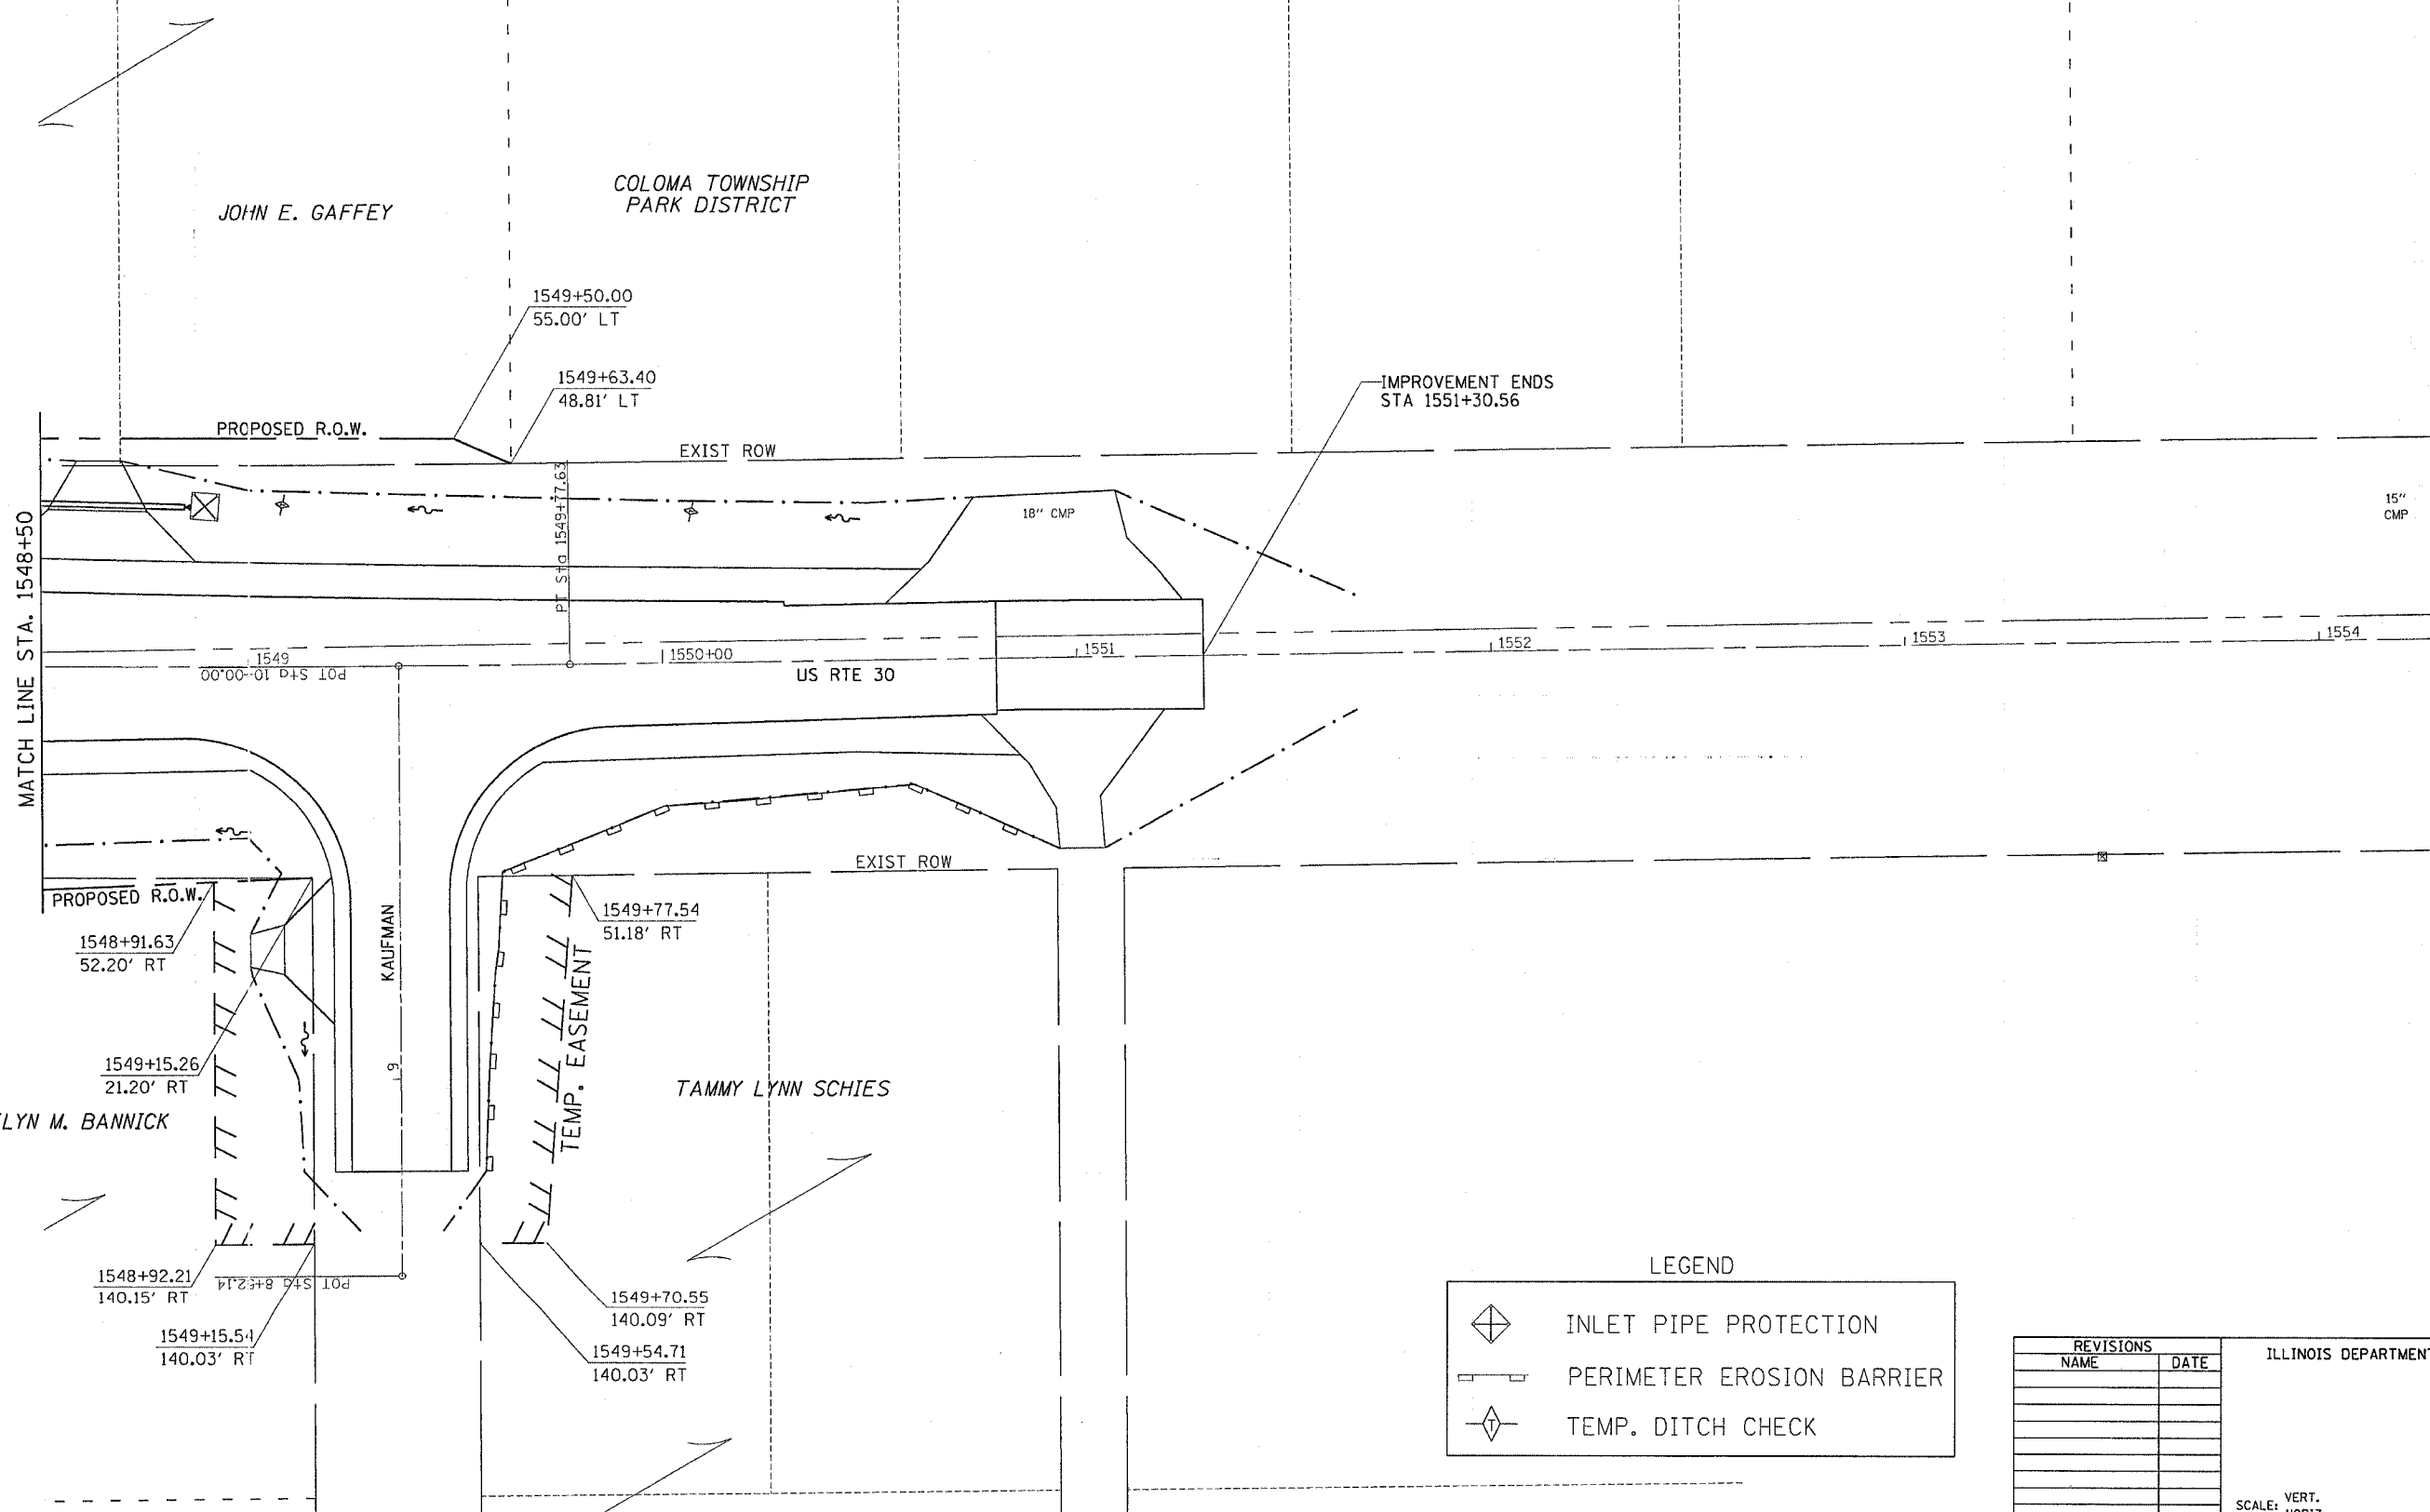

LEGEND

	INLET PIPE PROTECTION
	PERIMETER EROSION BARRIER
	TEMP. DITCH CHECK

REVISIONS		ILLINOIS DEPARTMENT OF TRANSPORTATION
NAME	DATE	
		SCALE: VERT. HORIZ. DATE

DRAWN BY
CHECKED BY

R.O.W. EASEMENT AND EROSION CONTROL

PLOT DATE = Tue Aug 08 11:25:21 2006
 FILE NAME = I:\2007\64563\64563.dwg
 PLOT SCALE = 28.8000" = 1"
 USER NAME = duncant