


UTILITY, DRAINAGE, EROSION CONTROL DETAILS

CONTRACT NO. 64602			
F.A.I. RTE.	SECTION	COUNTY	TOTAL SHEET NO.
-BD-	37-1HRR-1	HENRY	133-49
STA. 35+00.000		TO STA. 41+00.000	
FED. ROAD DIST. NO.		ILLINOIS FED. AID PROJECT	

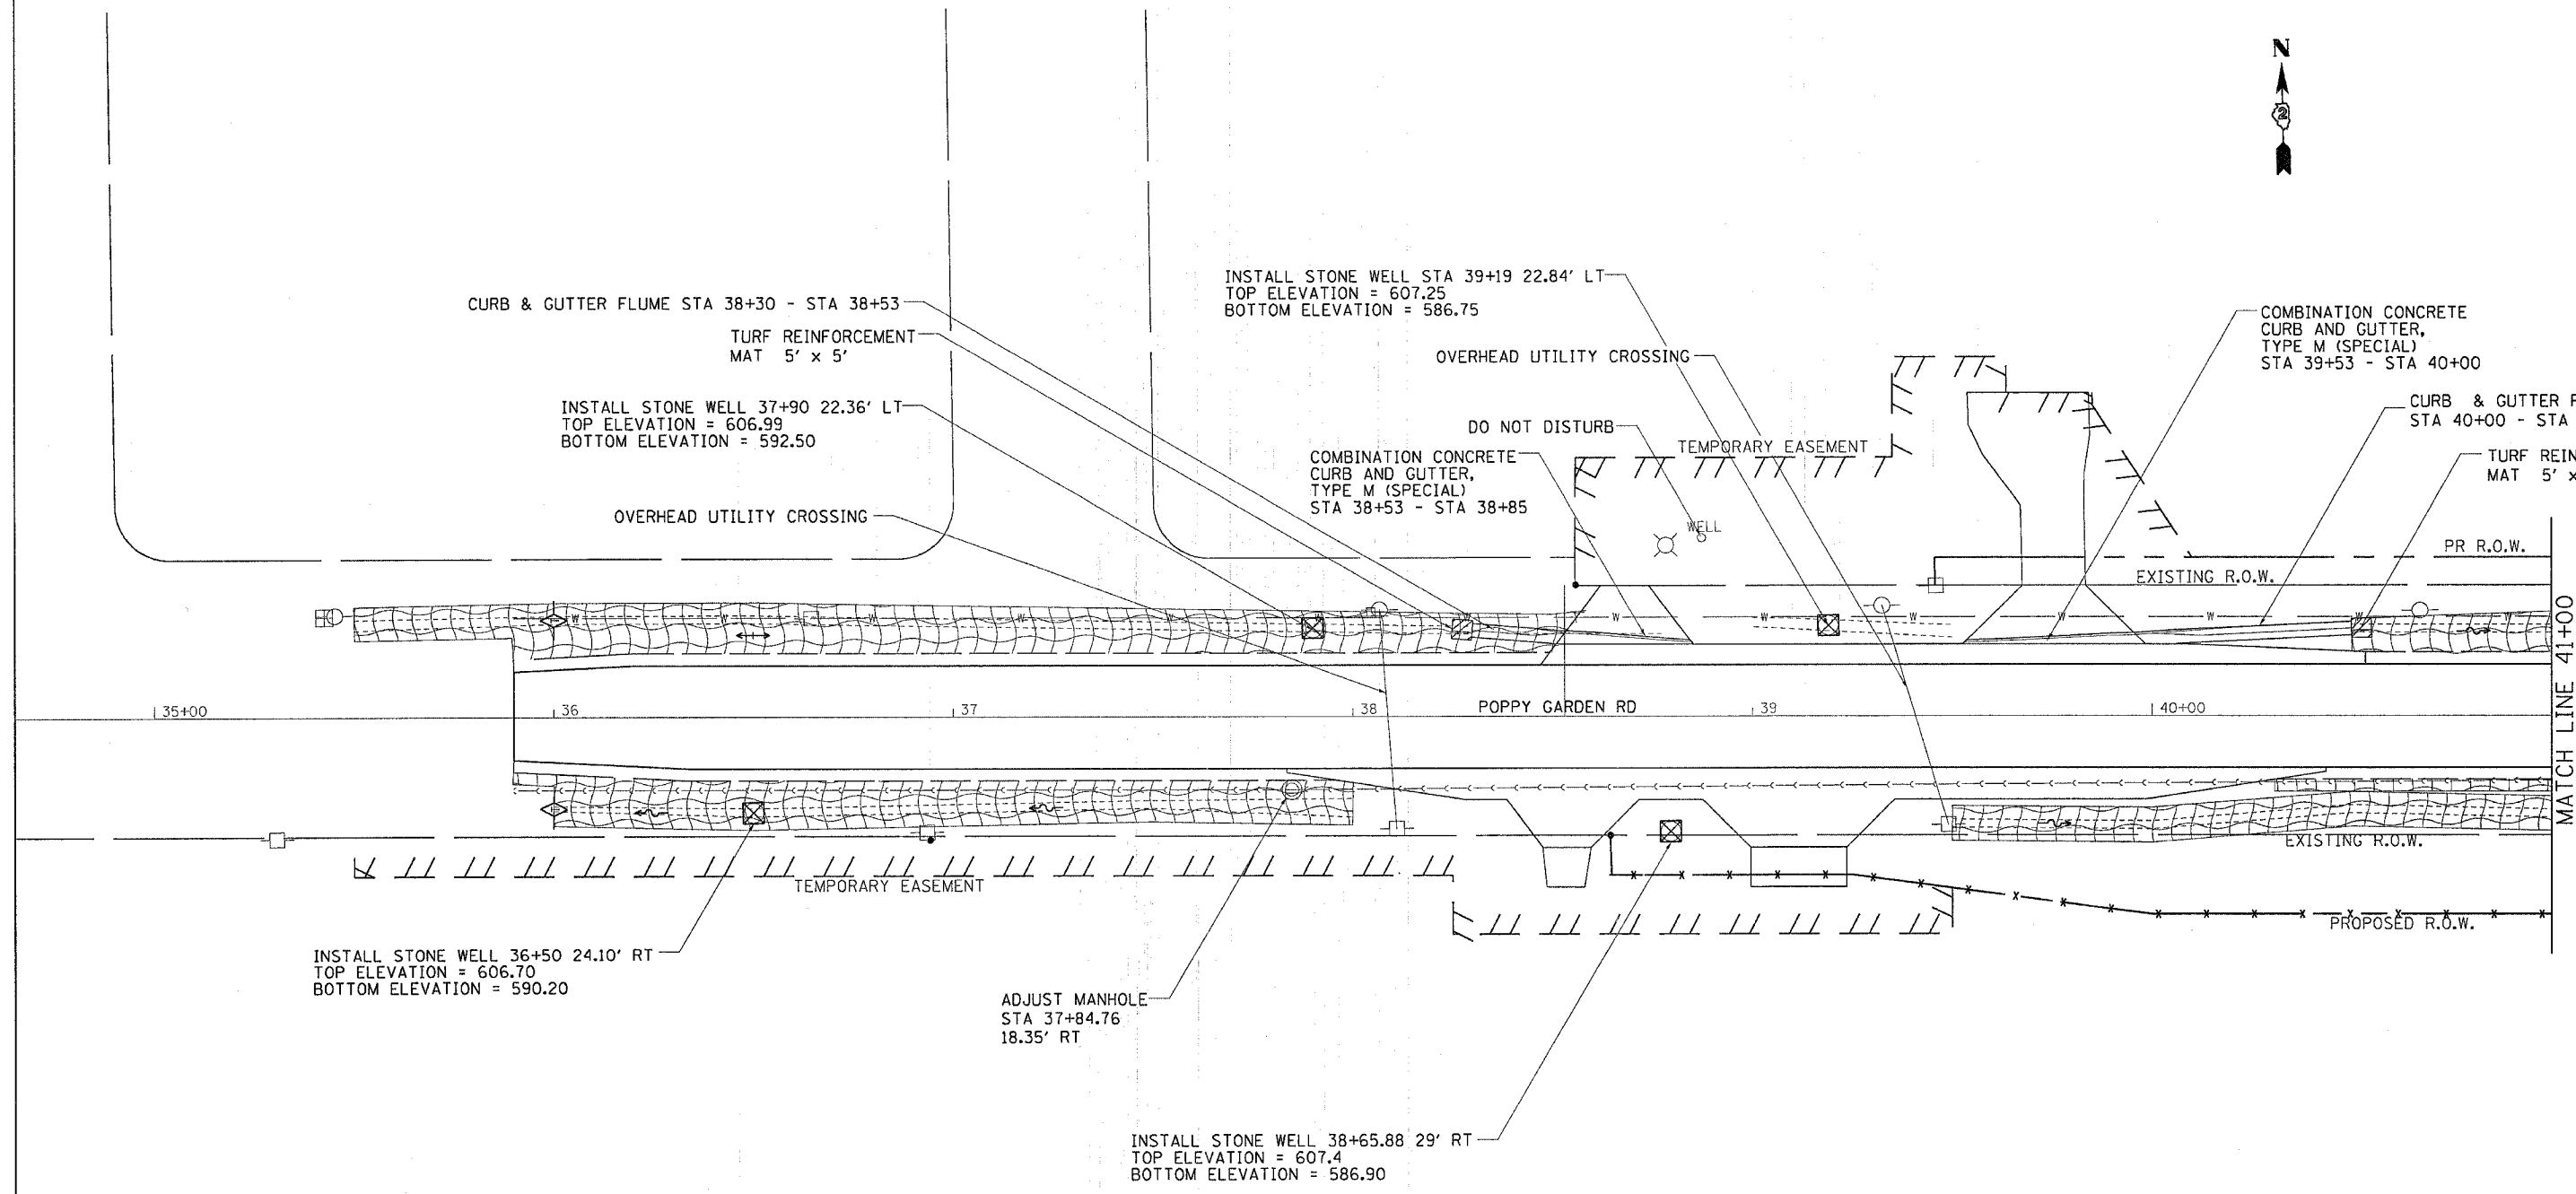


INSTALL STONE WELL 36+50 24.10' RT
TOP ELEVATION = 606.70
BOTTOM ELEVATION = 590.20

ADJUST MANHOLE
STA 37+84.76
18.35' RT

INSTALL STONE WELL 38+65.88 29' RT
TOP ELEVATION = 607.4
BOTTOM ELEVATION = 586.90

LEGEND

	INLET PROTECTION STD 280001
	TEMPORARY DITCH CHECK
	PERIMETER EROSION BARRIER
	EROSION CONTROL BLANKET
	STONE RIPRAP W/ FILTER FABRIC

 

REVISIONS	
NAME	DATE

ILLINOIS DEPARTMENT OF TRANSPORTATION

SCALE: VERT. _____
HORIZ. _____

DATE _____

DRAWN BY _____
CHECKED BY _____

PLOT DATE = Mon, Oct 02 09:43:55, 2006
FILE NAME = c:\p\projects\213100\dl3100w.dgn
PLOT SCALE = 20.0000 "/ IN.
USER NAME = rnkeshaj