


UTILITY, DRAINAGE, EROSION CONTROL DETAILS

CONTRACT NO. 64602	
F.A.I. SECTION	TOTAL SHEETS
RD. 37-1HR-1	133
COUNTY HENRY	SHEET NO. 51
STA. 47+00.00 TO STA. 53+00.00	
FED. ROAD DIST. NO. ILLINOIS FED. AID PROJECT	

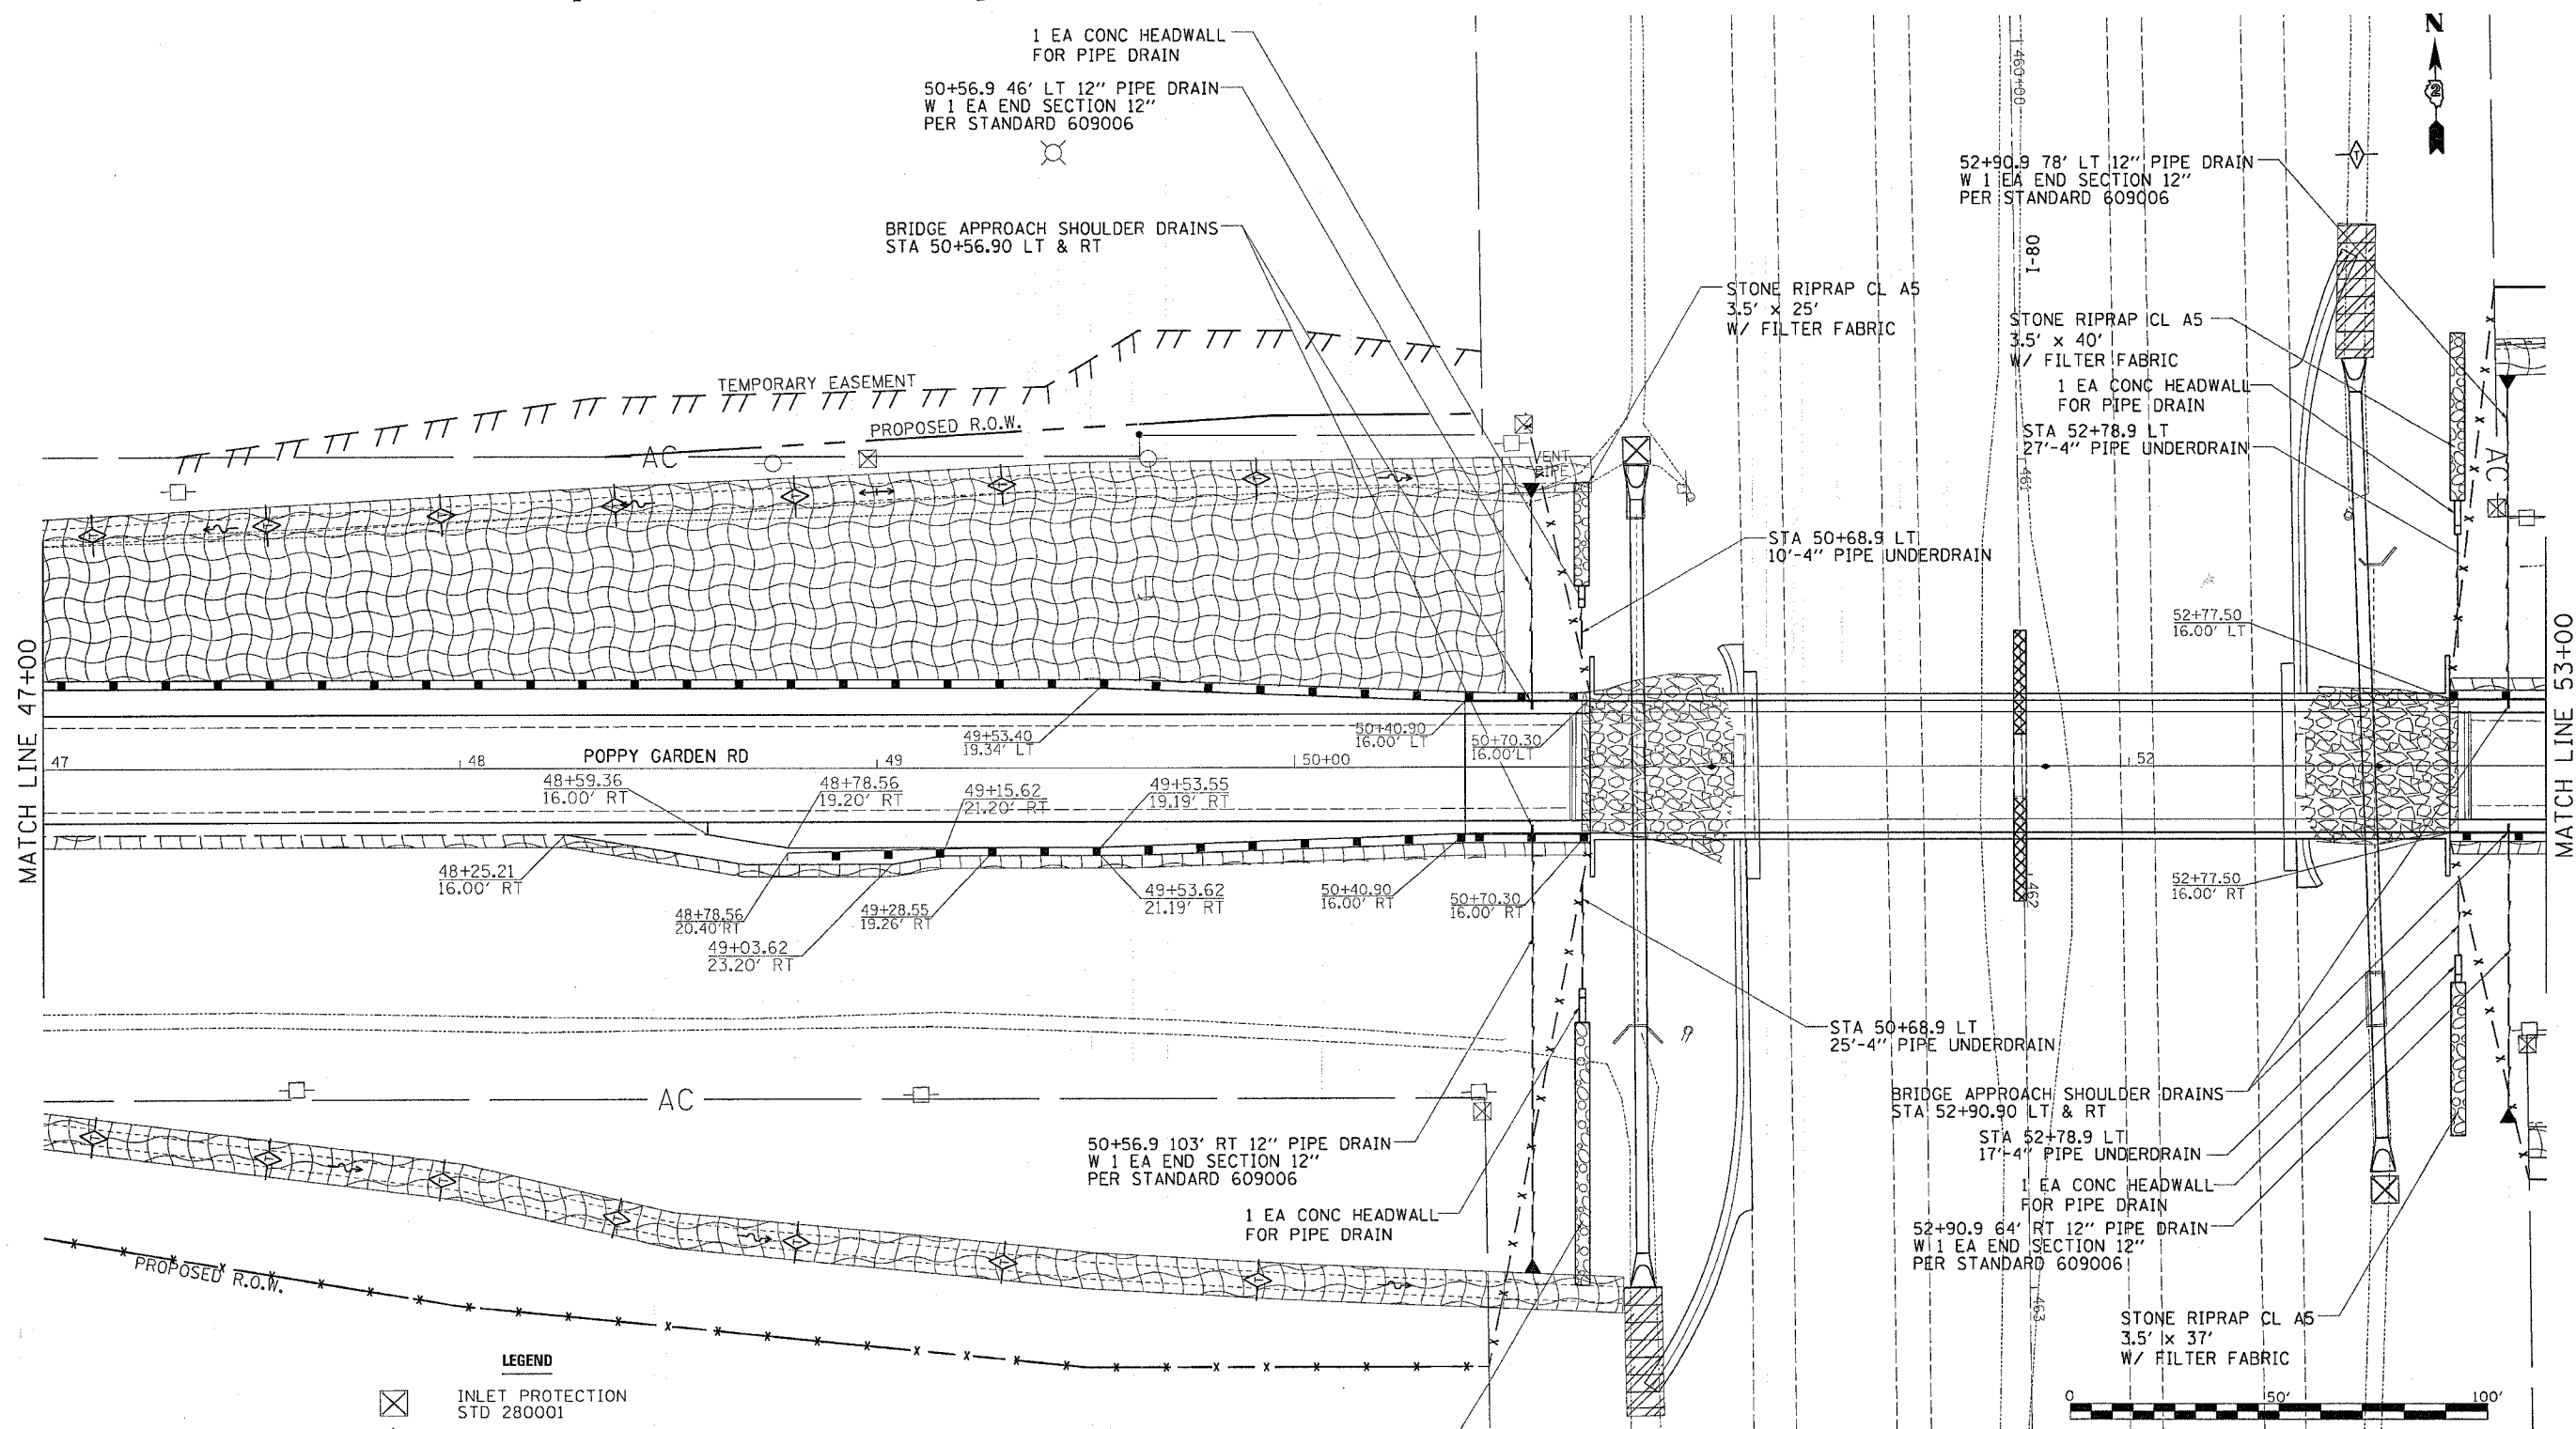

MATCH LINE 47+00

MATCH LINE 53+00

LEGEND

	INLET PROTECTION STD 280001
	TEMPORARY DITCH CHECK
	PERIMETER EROSION BARRIER
	EROSION CONTROL BLANKET
	STONE RIPRAP W/ FILTER FABRIC

REVISIONS	
NAME	DATE

ILLINOIS DEPARTMENT OF TRANSPORTATION

SCALE: VERT. _____
HORIZ. _____

DATE _____

DRAWN BY _____
CHECKED BY _____

PLOT DATE: Mon Oct 02 09:44:1 2006
 FILE NAME: s213180n.dwg
 PLOT SCALE: 1/8" = 1'-0"
 USER NAME: reneal

UTILITY, DRAINAGE, & EROSION CONTROL DETAILS