
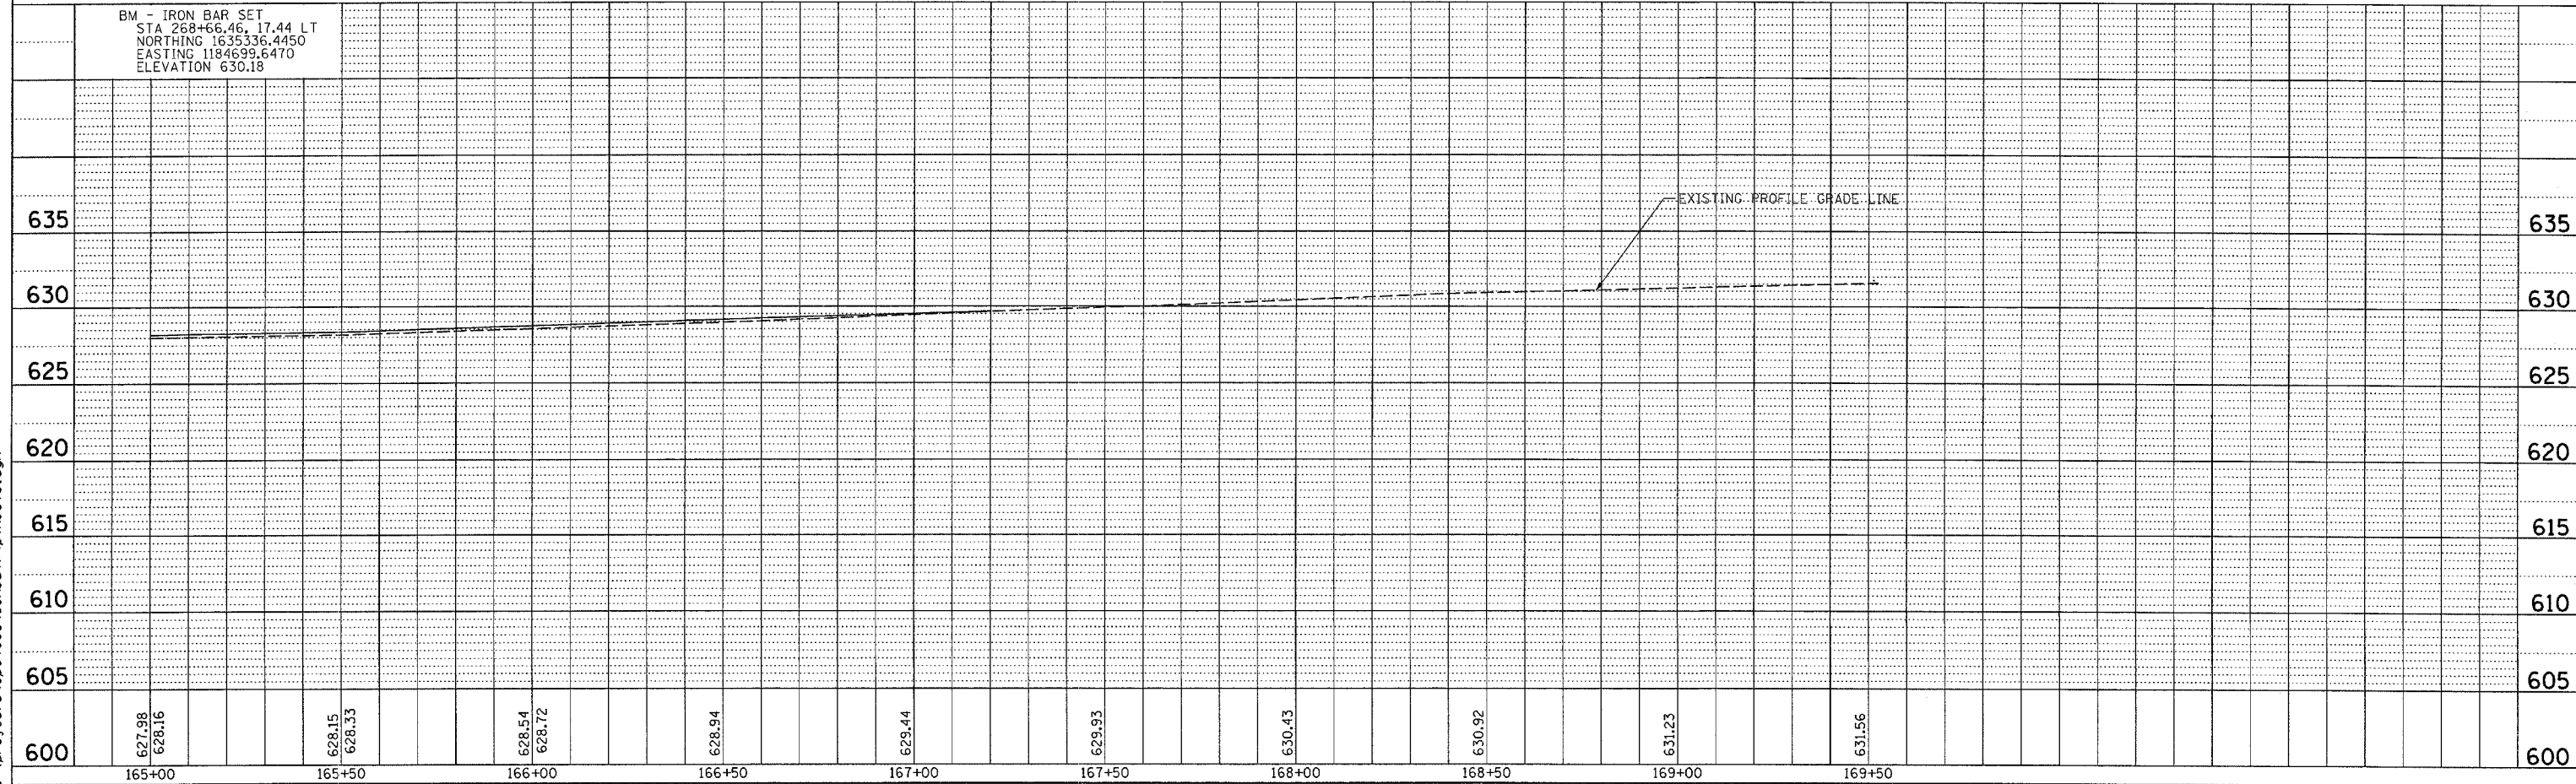
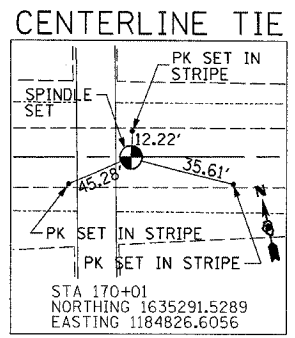


F.A.P. RTE.	SECTION	COUNTY	TOTAL SHEETS	SHEET NO.
635	(105)BR-2	KANKAKEE	25	10
STA. 165+00		TO STA. 169+75		
PLAN AND PROFILE				

PLAN	DATE
SURVEYED	
ALIGNED	
CHECKED	
BY	
NO.	

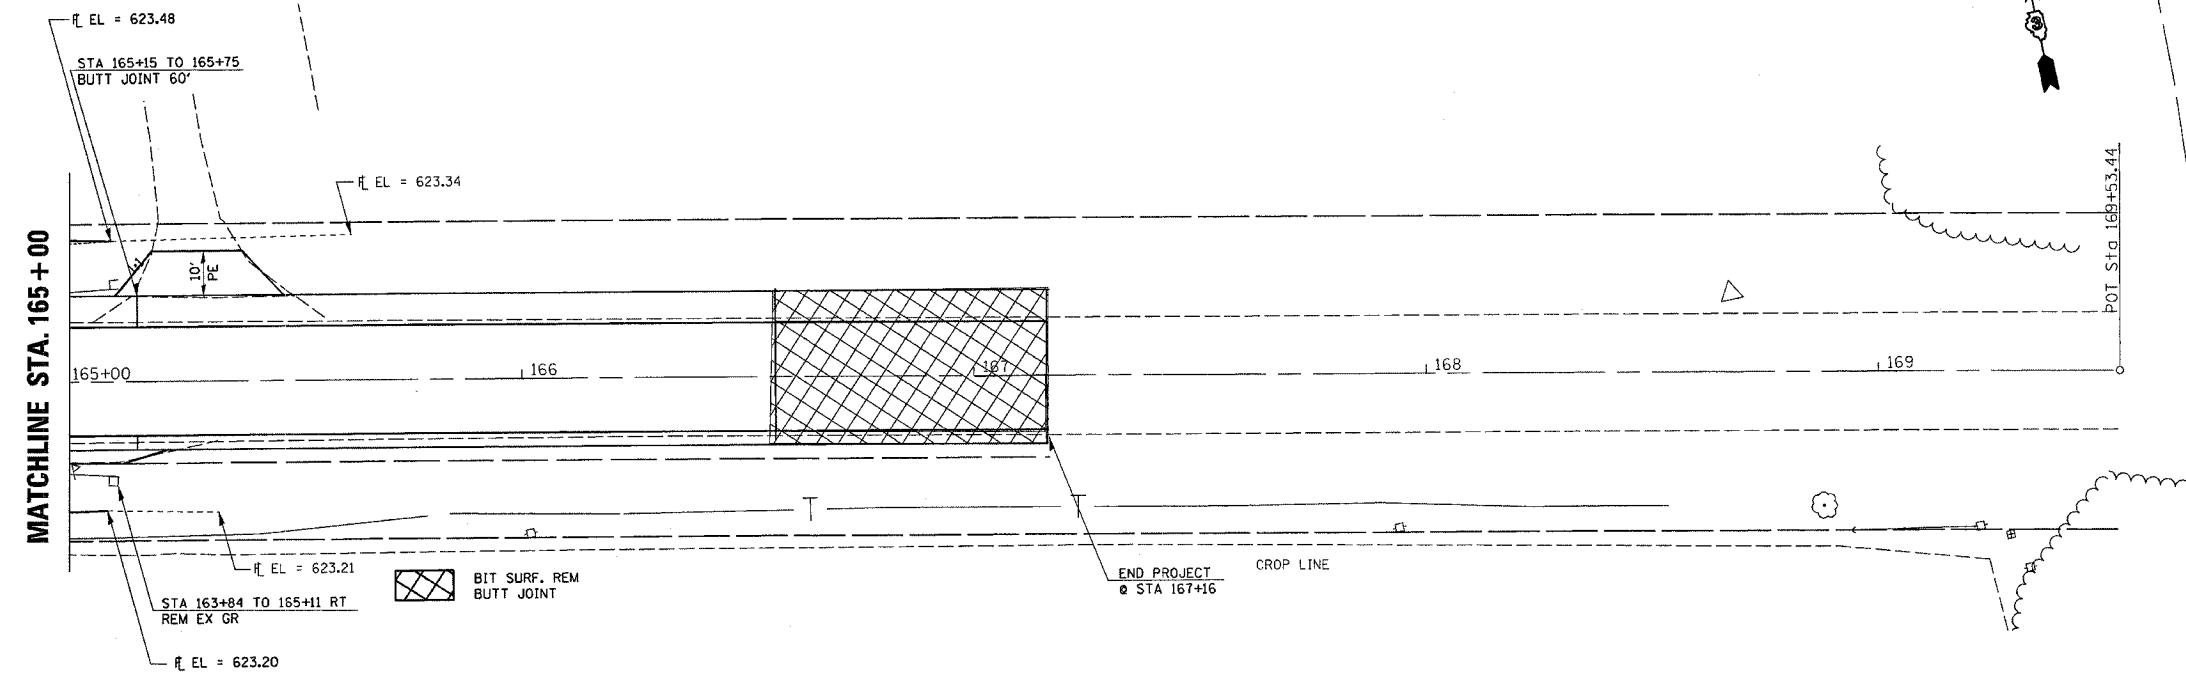

8/31/2006 12:56:26 PM c:\projects\ep04003\consul\p\ino04a.dgn