



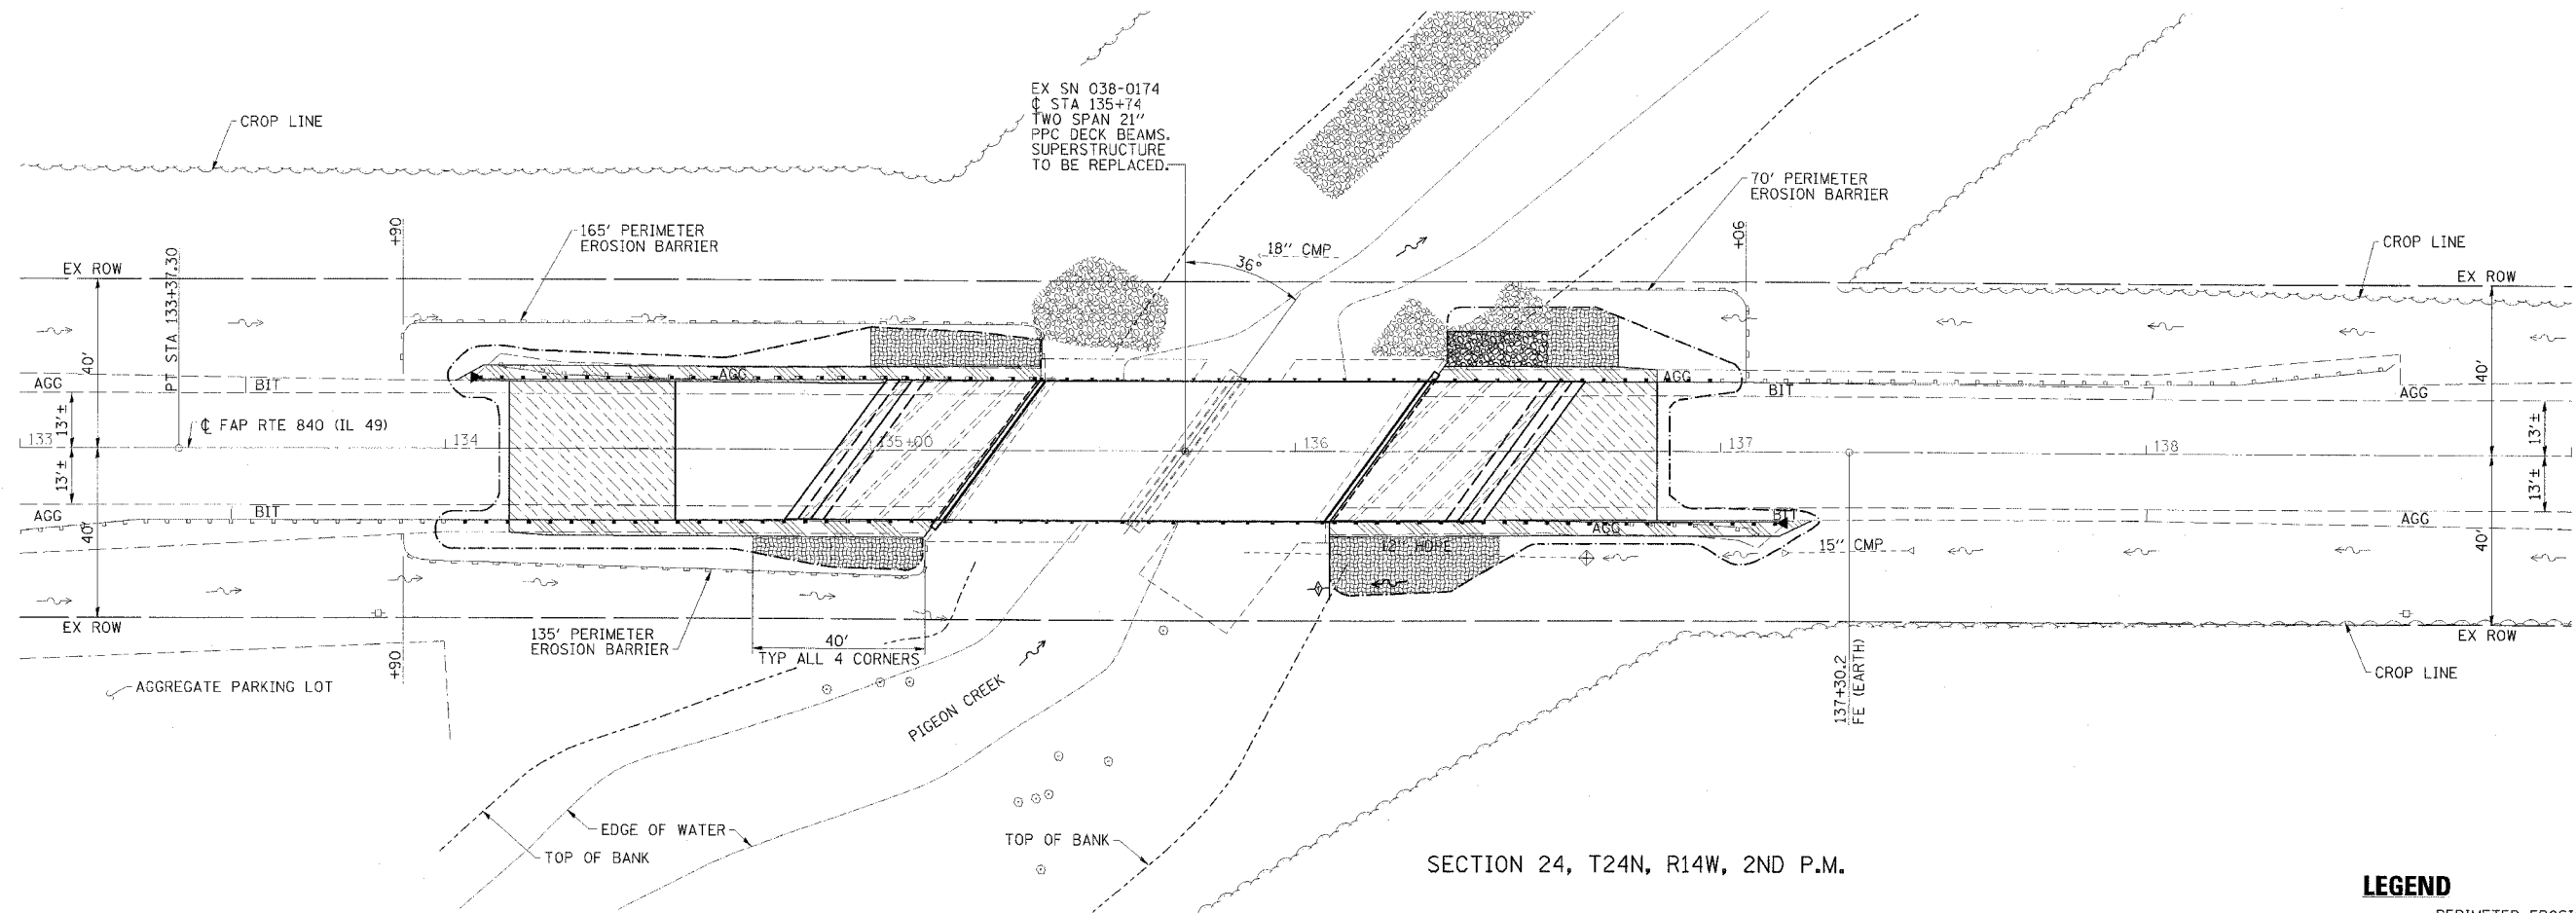

CONTRACT NO. 66647

FAP RTE	SECTION	COUNTY	TOTAL SHEETS	SHEET NO.
840	123-BR-1	IROQUOIS	39	10
STA.	TO STA.			
FED. ROAD DIST. NO.	ILLINOIS	FED. AID PROJECT AID		

SECTION 23, T24N, R14W, 2ND P.M.

 

SECTION 24, T24N, R14W, 2ND P.M.

LEGEND

- PERIMETER EROSION BARRIER
- EROSION CONTROL BLANKET
- EXISTING DITCH FLOW
- PROPOSED DITCH FLOW
- INLET & PIPE PROTECTION
- TEMPORARY DITCH CHECK
- CONSTRUCTION LIMITS

ESCA
CONSULTANTS, INC.

DESIGNED BY:	ELH	08/06
DRAWN BY:	DWH	08/06
CHECKED BY:	ELH	10/06
APPROVED BY:	RDP	10/06

**EROSION CONTROL
AND DRAINAGE PLAN**
FAP RTE 840 (IL 49)
SECTION 123-BR-1
IROQUOIS COUNTY