
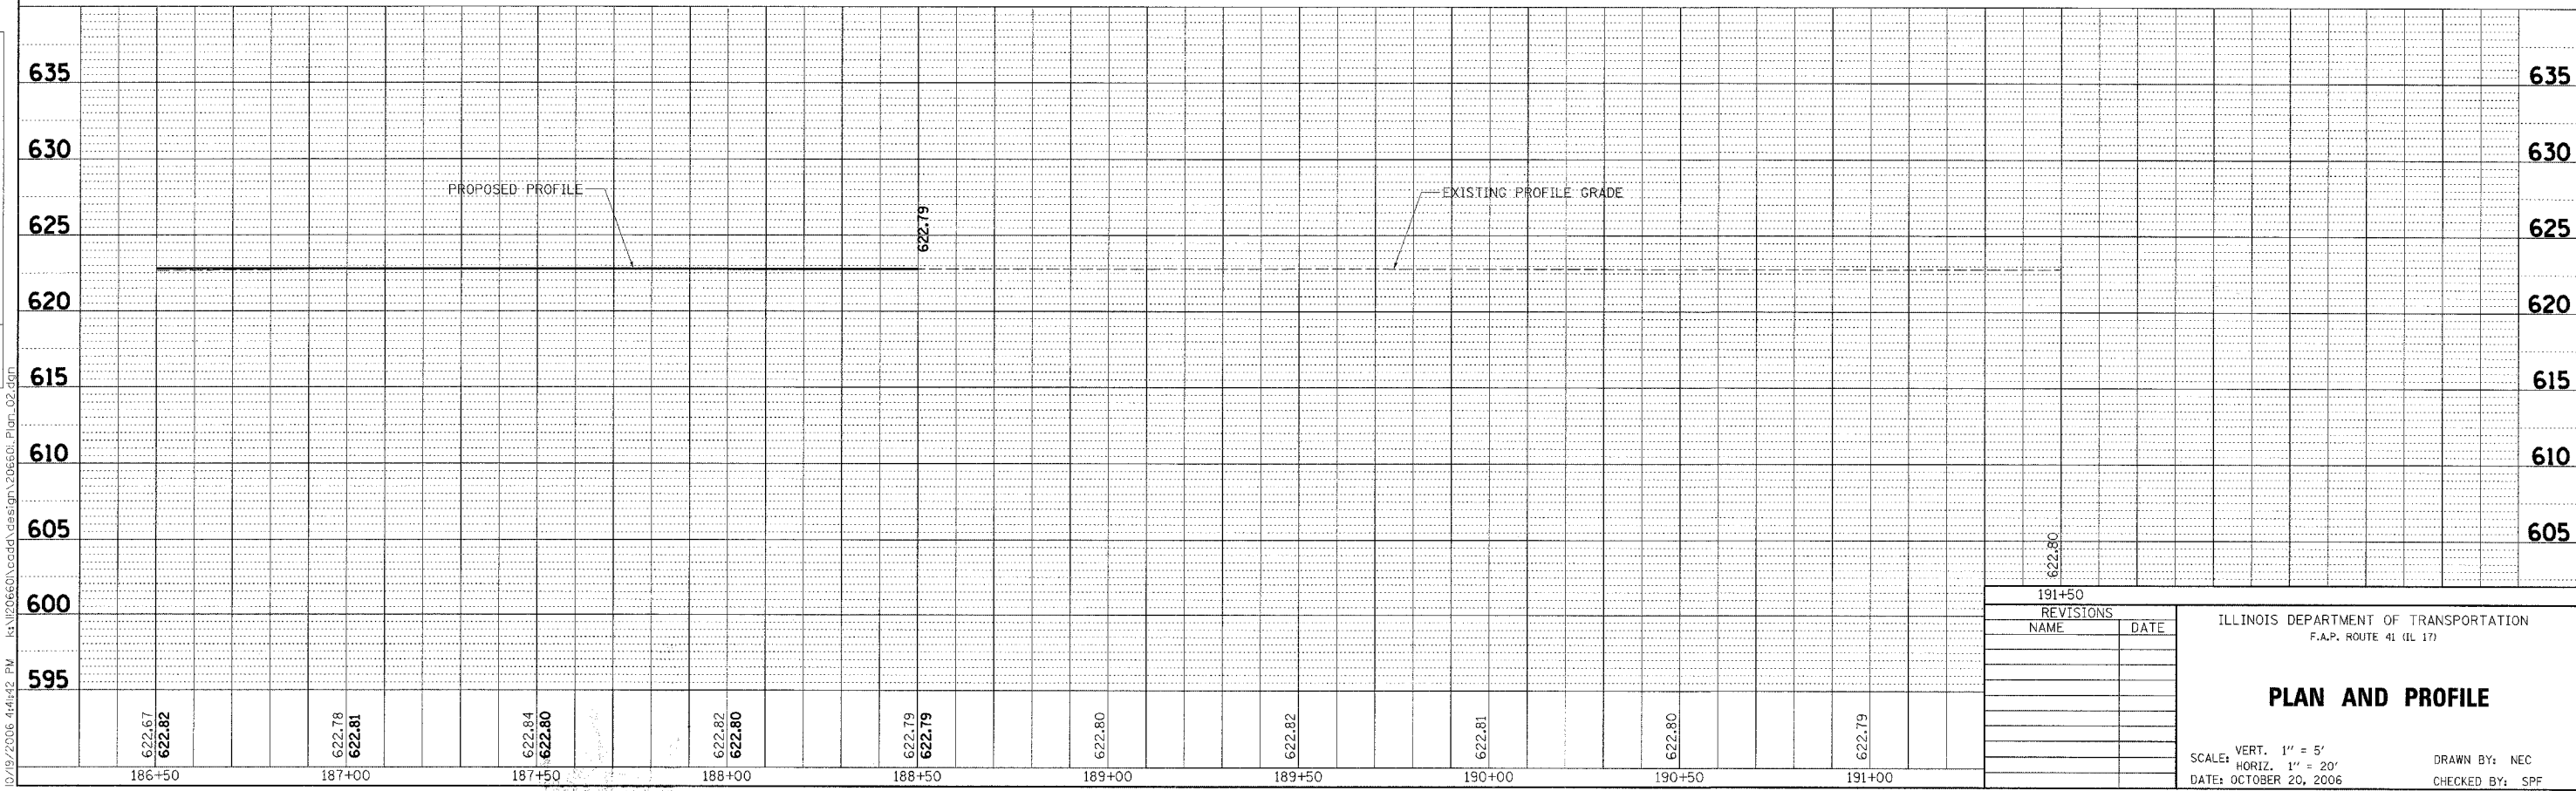


F.A.P. RTE.	SECTION	COUNTY	TOTAL SHEETS	SHEET NO.
41	15 BR	LIVINGSTON	38	10
STA. 186+50		TO STA. 188+50		
FED. ROAD DIST. NO. 7		ILLINOIS FED. AID PROJECT		
CONTRACT NO. 66665				

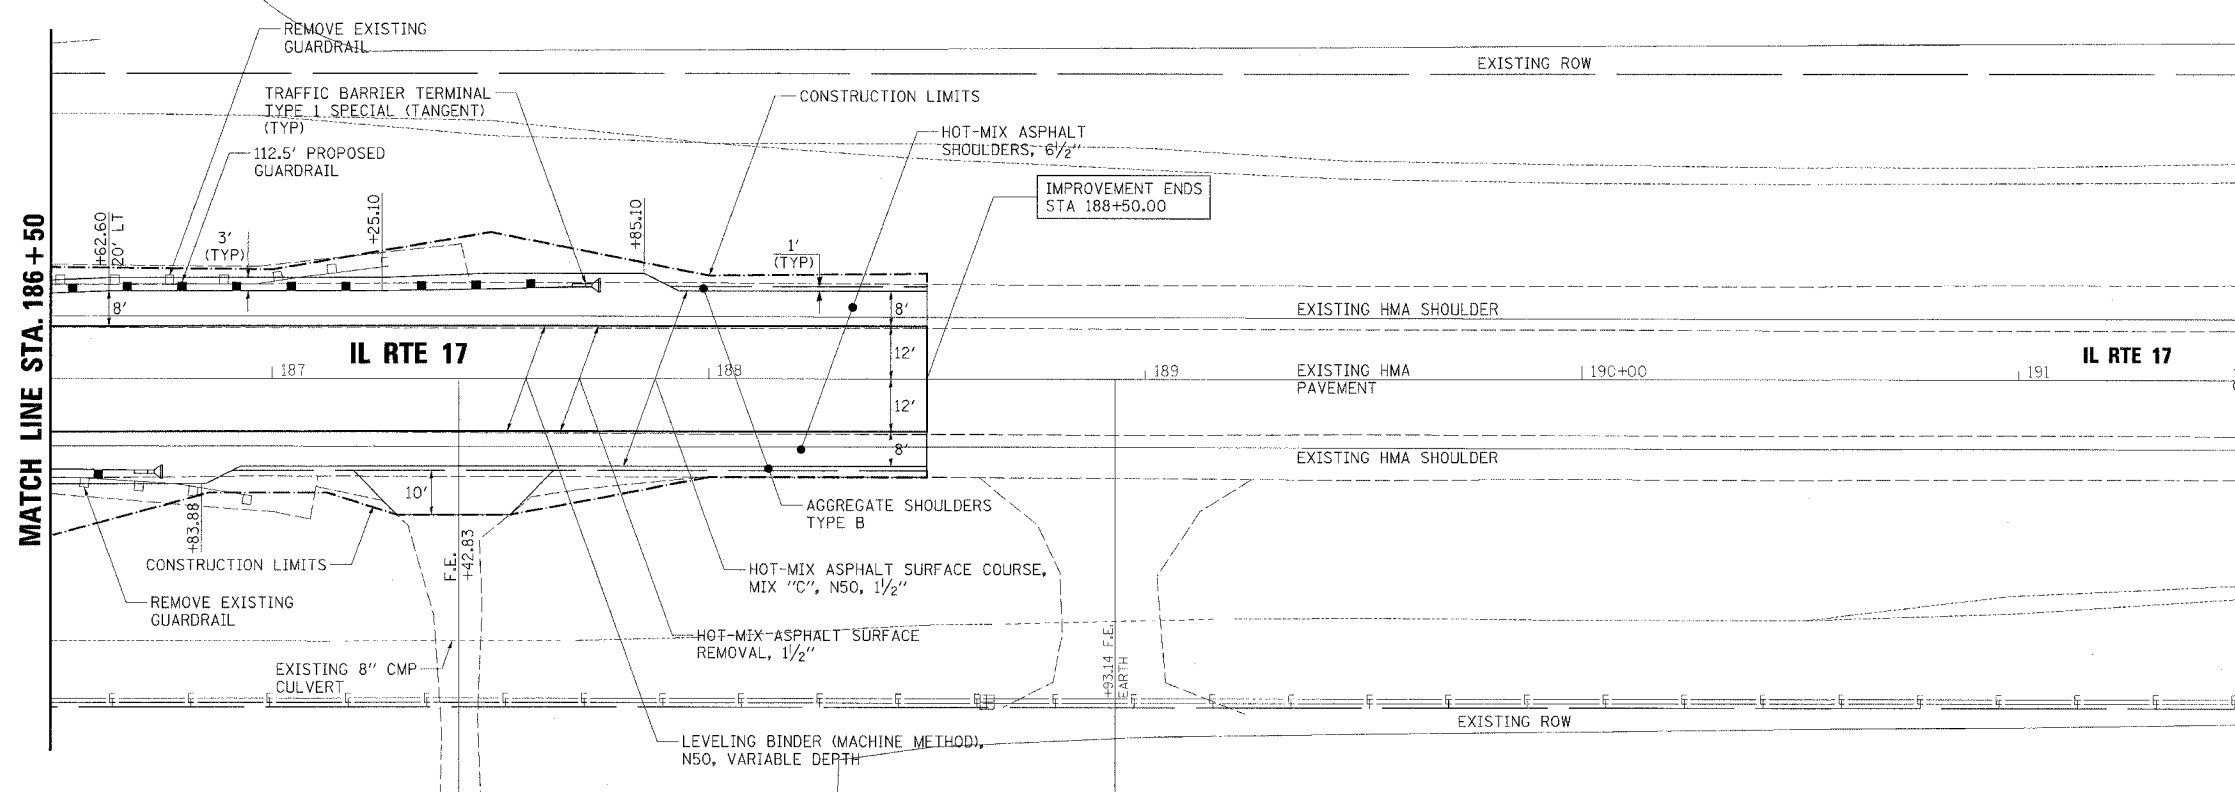

191+50		ILLINOIS DEPARTMENT OF TRANSPORTATION F.A.P. ROUTE 41 (IL 17)
REVISIONS	DATE	
NAME	DATE	<p align="center">PLAN AND PROFILE</p> <p>VERT. 1" = 5' SCALE: HORIZ. 1" = 20' DATE: OCTOBER 20, 2006</p> <p>DRAWN BY: NEC CHECKED BY: SPF</p>

PLAN	SURVEYED	BY	DATE
NOTE BOOK	ALIGNED		
NO.	RT. OF WAY CHECKED		
	PAV. FILE NAME		

PROFILE	SURVEYED	BY	DATE
NOTE BOOK	GRADE CHECKED		
NO.	PROFILE NOTATION		

10/19/2006 4:41:42 PM I:\2006\411412_PV_I\2006\01\cadd\design\206601_Plan_02.dgn