


F.A.P. RTE.	SECTION	COUNTY	TOTAL SHEETS	SHEET NO.
41	15 BR	LIVINGSTON	38	11
FED. ROAD DIST. NO. 7 ILLINOIS			FED. AID PROJECT	



CONTRACT NO. 66665

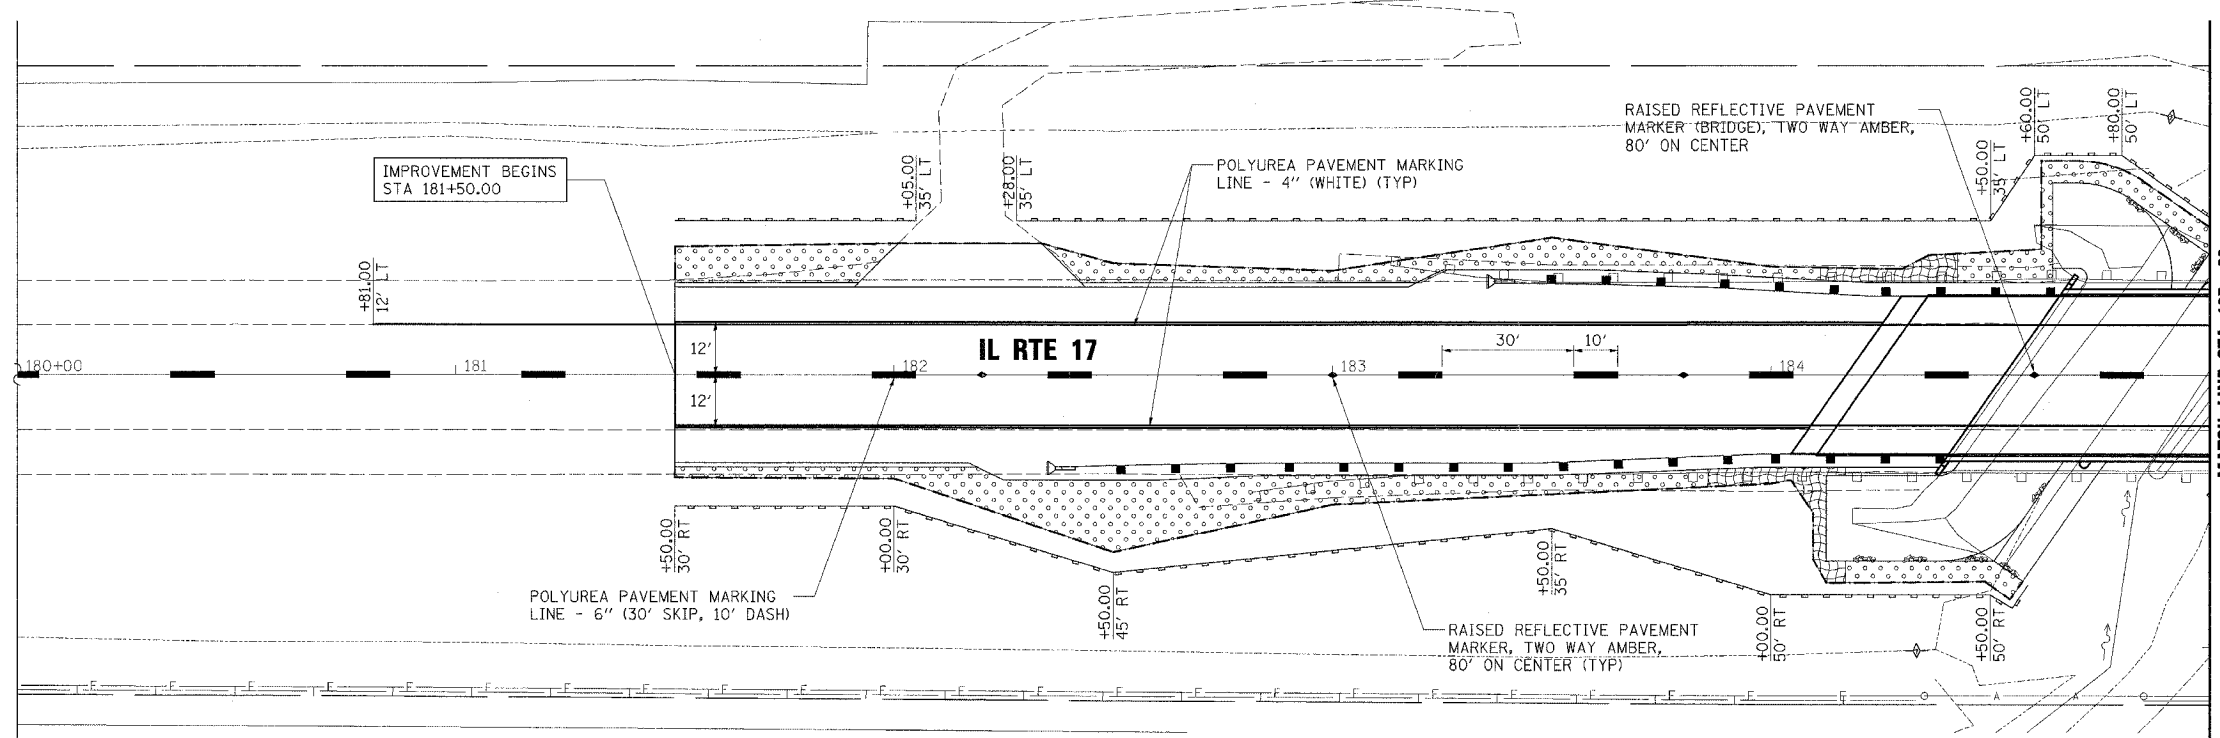

LEGEND

	SEEDING CLASS 2A
	EROSION CONTROL BLANKET
	PERIMETER EROSION BARRIER
	TEMPORARY DITCH CHECK

RAISED REFLECTIVE PAVEMENT MARKER (BRIDGE), TWO WAY AMBER, 80' ON CENTER

 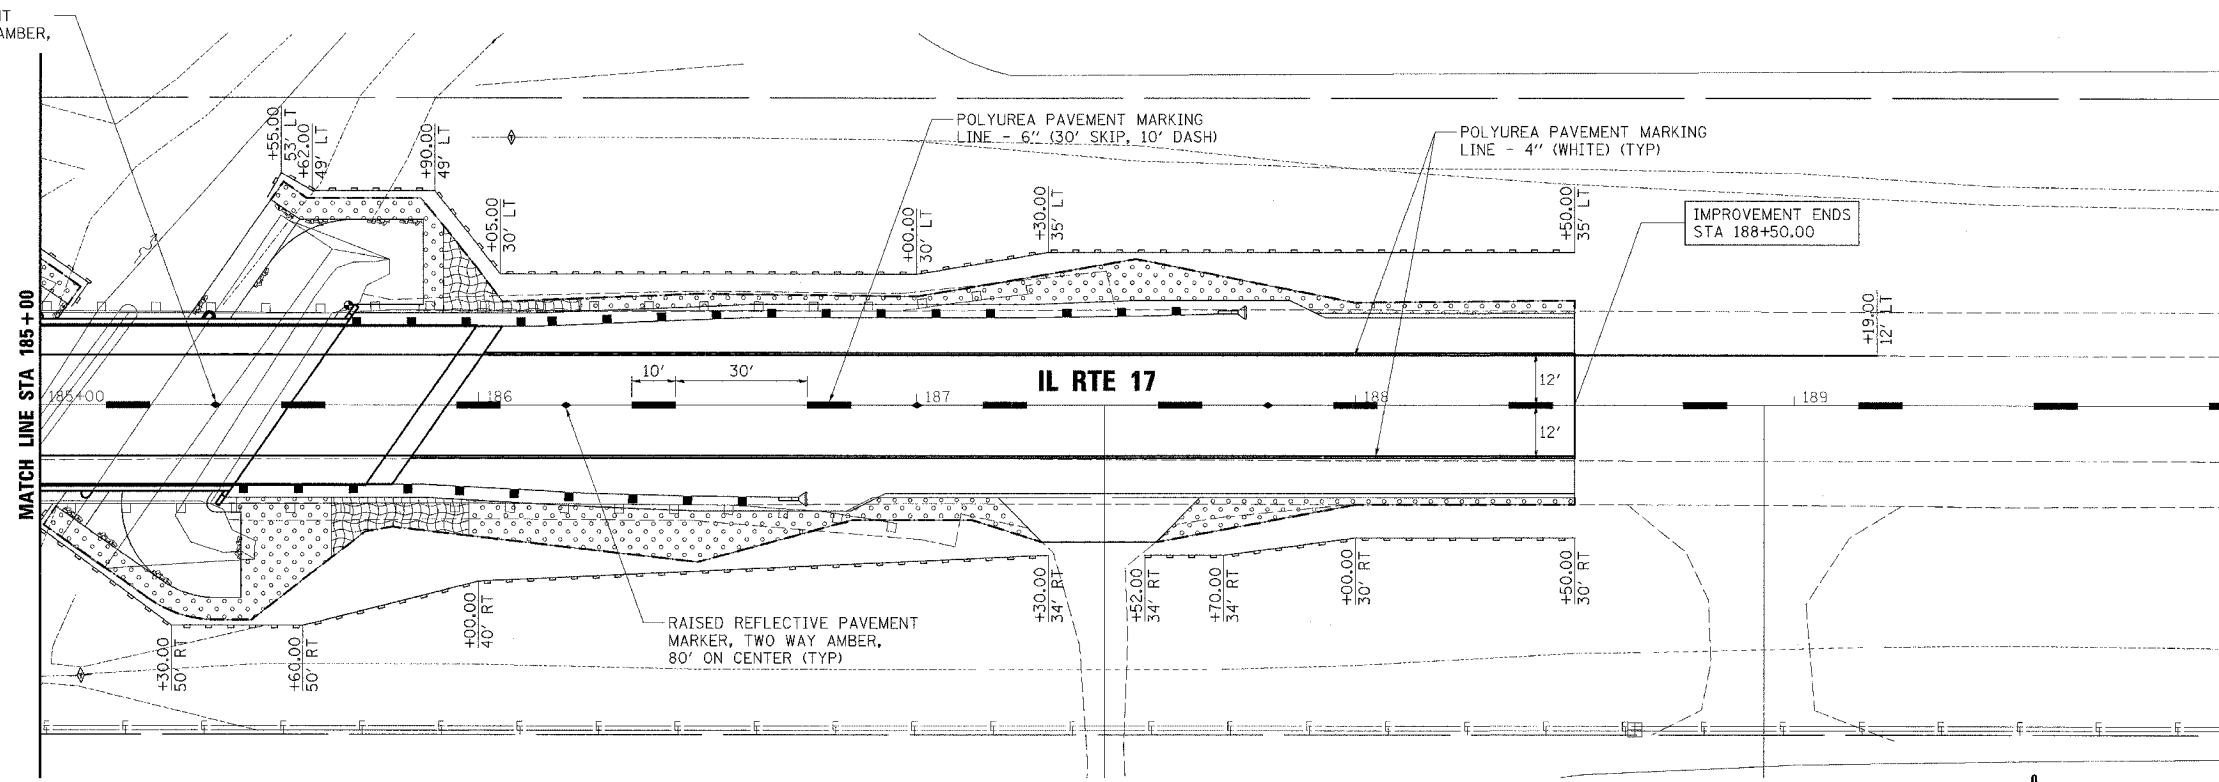

rjngroup
Excellence through Ownership
200 West Front Street
Wheaton, IL 60187

REVISIONS	
NAME	DATE

ILLINOIS DEPARTMENT OF TRANSPORTATION
F.A.P. ROUTE 41 (IL 17)

**EROSION CONTROL,
LANDSCAPING & PAVEMENT
MARKING PLAN**

SCALE: VERT. 1" = 20'
HORIZ. 1" = 20'
DATE: OCTOBER 20, 2006

DRAWN BY: NEC
CHECKED BY: SPF

10/20/2006 8:08:34 AM K:\12056601\Cadd\Design\2066601\ErosionContr01.dgn