
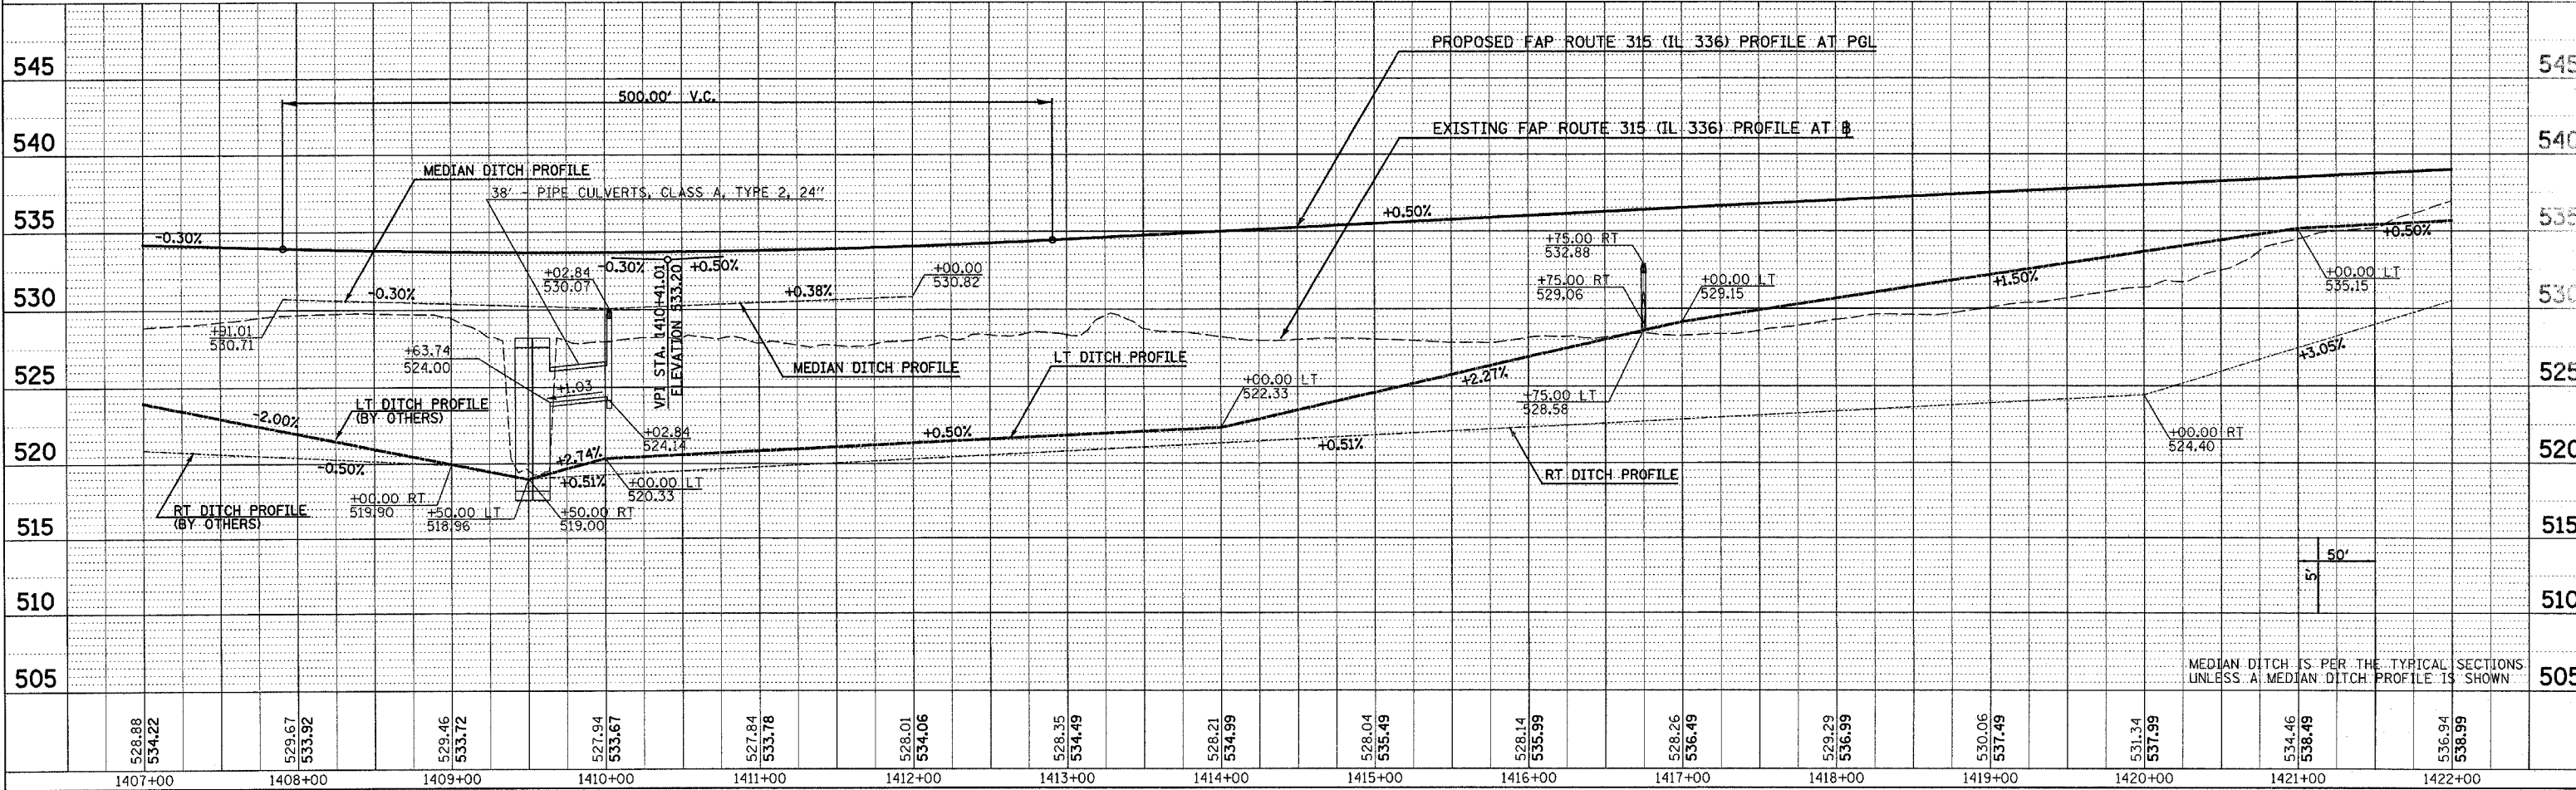


F.A.P. RTE.	SECTION	COUNTY	TOTAL SHEETS	SHEET NO.
315	(34-6,55-1)	HANCOCK/MCDONOUGH	433	115
STA. 1407+00.00 TO STA. 1422+00.00		FED. ROAD DIST. NO. ILLINOIS FED. AID PROJECT		
STATE CONTRACT NO. 68206				

PLAN	DATE
SURVEYED	
ALIGNED	
CHECKED	
BY	
NO.	

PROFILE	DATE
SURVEYED	
GRADES CHECKED	
BY	
NO.	

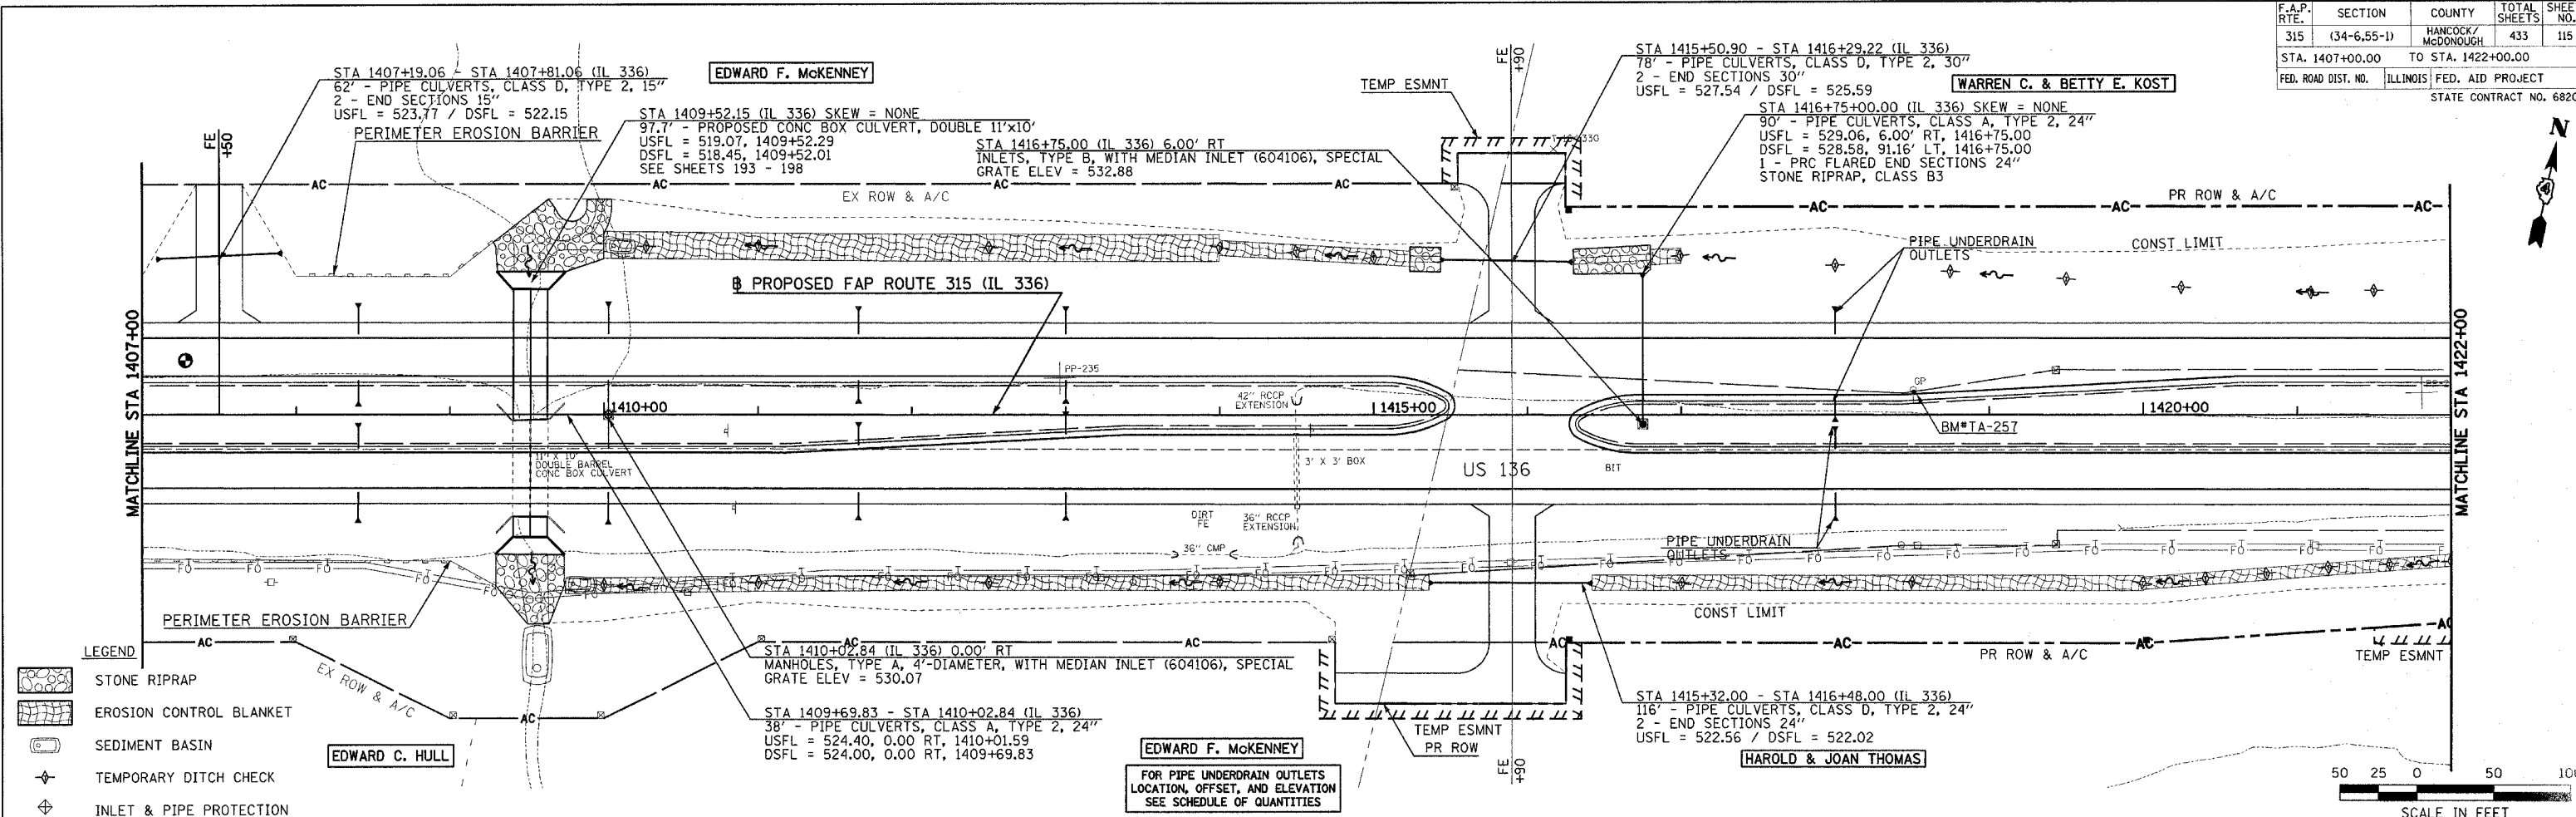

DRAINAGE & UTILITY PLAN & PROFILE - FAP ROUTE 315 (IL 336) - STA 1407+00 TO STA 1422+00

Plot Date: 8/20/2006
 Plot Time: 12:47:07 PM
 Plotted By: schanup
 Pen Tablet: 1dot.tbl
 Filename: it:\03033\cadd\1\constr\uef\plan\plans\066.dwg