
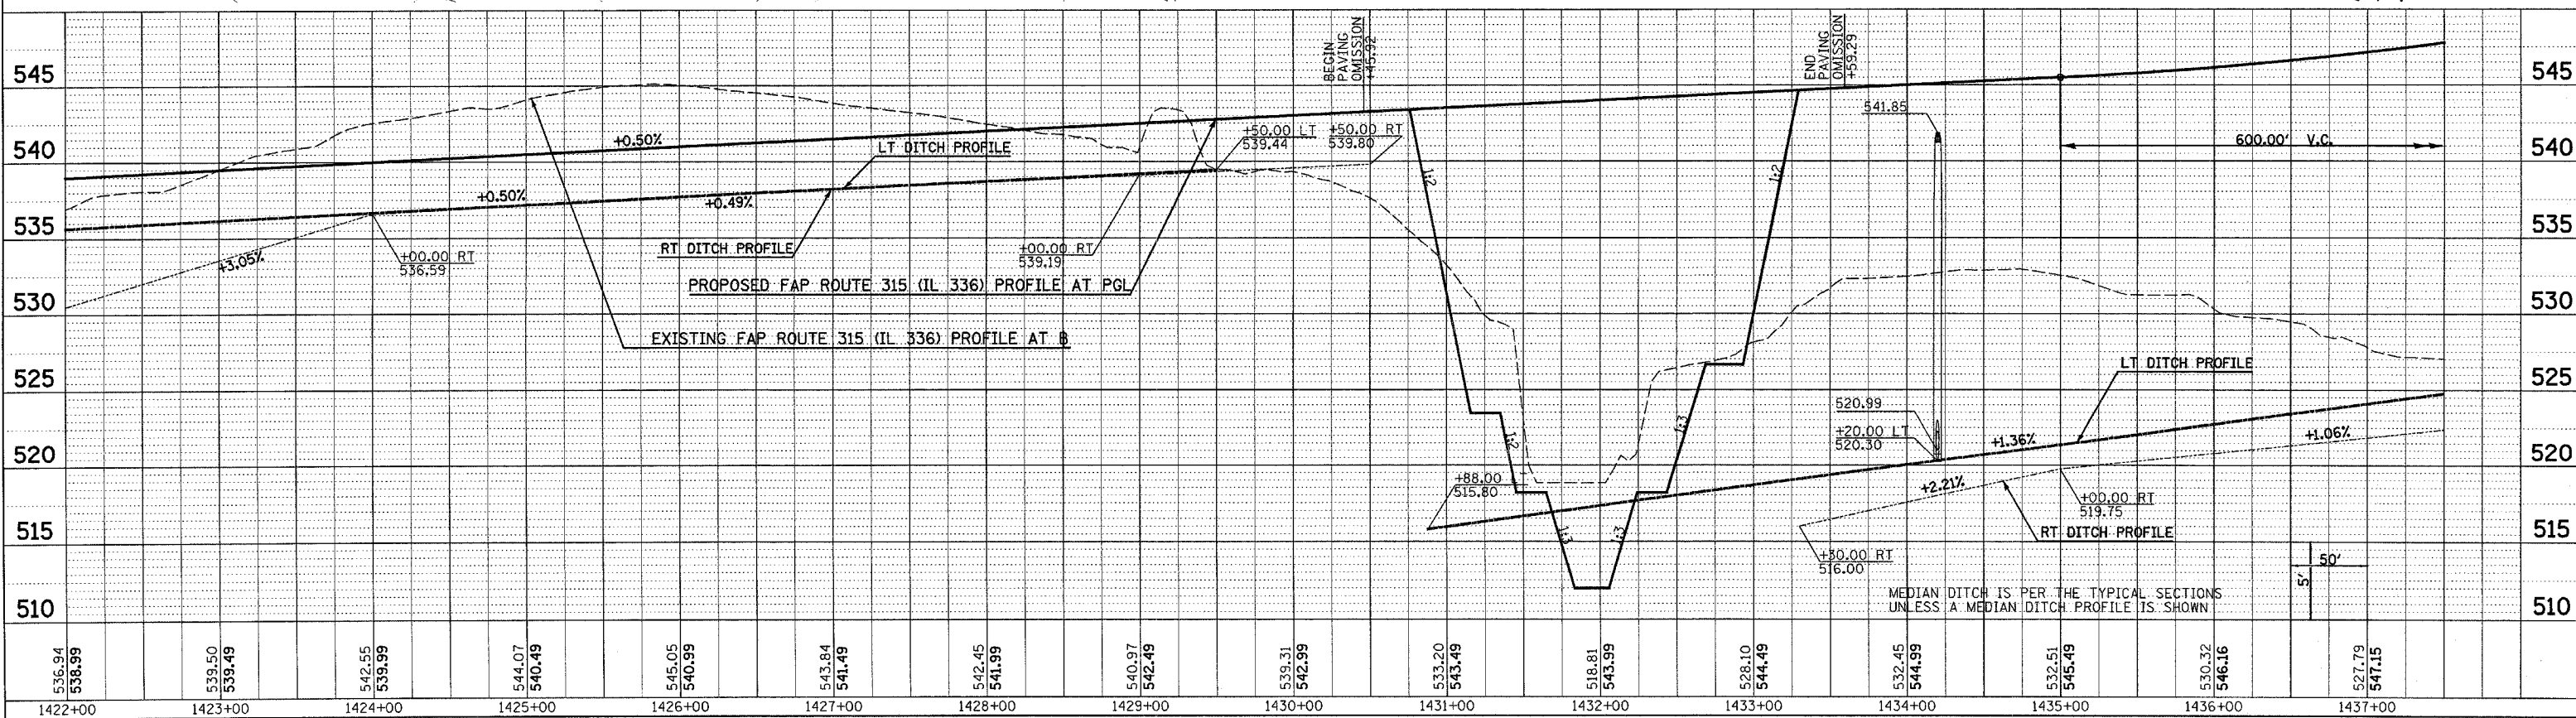


F.A.P. RTE.	SECTION	COUNTY	TOTAL SHEETS	SHEET NO.
315	(34-6,55-1)	HANCOCK/MCDONOUGH	433	116
STA. 1422+00.00 TO STA. 1437+50.00		FED. ROAD DIST. NO. ILLINOIS FED. AID PROJECT		
STATE CONTRACT NO. 68206				

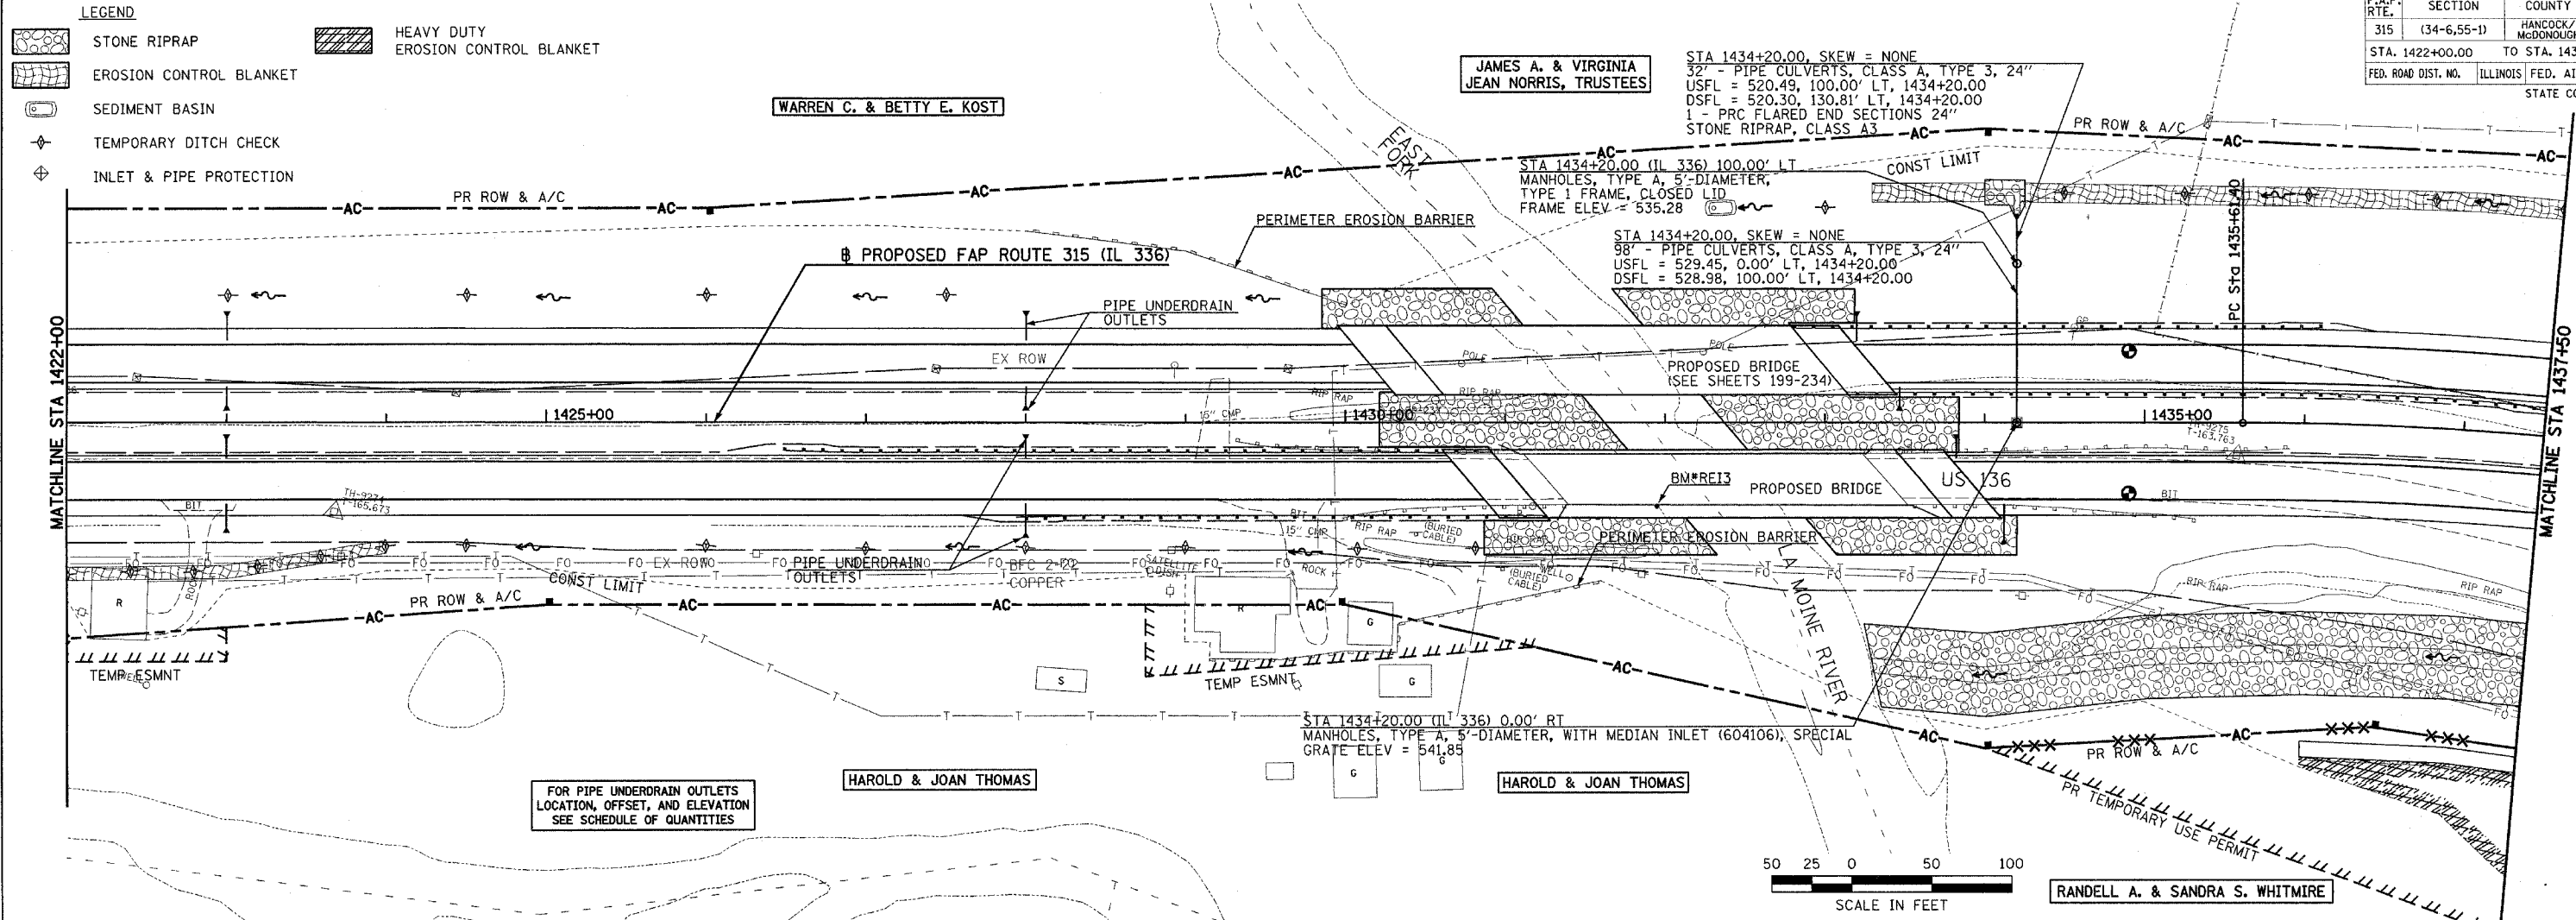

**DRAINAGE & UTILITY PLAN & PROFILE - FAP ROUTE 315 (IL 336) STA 1422+00 TO STA 1437+50**

DATE: \_\_\_\_\_ BY: \_\_\_\_\_  
 PLAN: \_\_\_\_\_  
 SURVEYED: \_\_\_\_\_  
 ALIGNED: \_\_\_\_\_  
 CHECKED: \_\_\_\_\_  
 NOTE BOOK: \_\_\_\_\_  
 NO. \_\_\_\_\_

DATE: \_\_\_\_\_ BY: \_\_\_\_\_  
 PROFILE: \_\_\_\_\_  
 SURVEYED: \_\_\_\_\_  
 GRADES: \_\_\_\_\_  
 CHECKED: \_\_\_\_\_  
 NOTE BOOK: \_\_\_\_\_  
 NO. \_\_\_\_\_

Plot Date: 8/20/2006  
 Plot Time: 12:47:08 PM  
 Plotted By: sdbonchub  
 Pen Table: Idot.tbl  
 File Name: I:\03033\cdm\1\constr\utility\plans\087\_cul03m\p22.dgn