
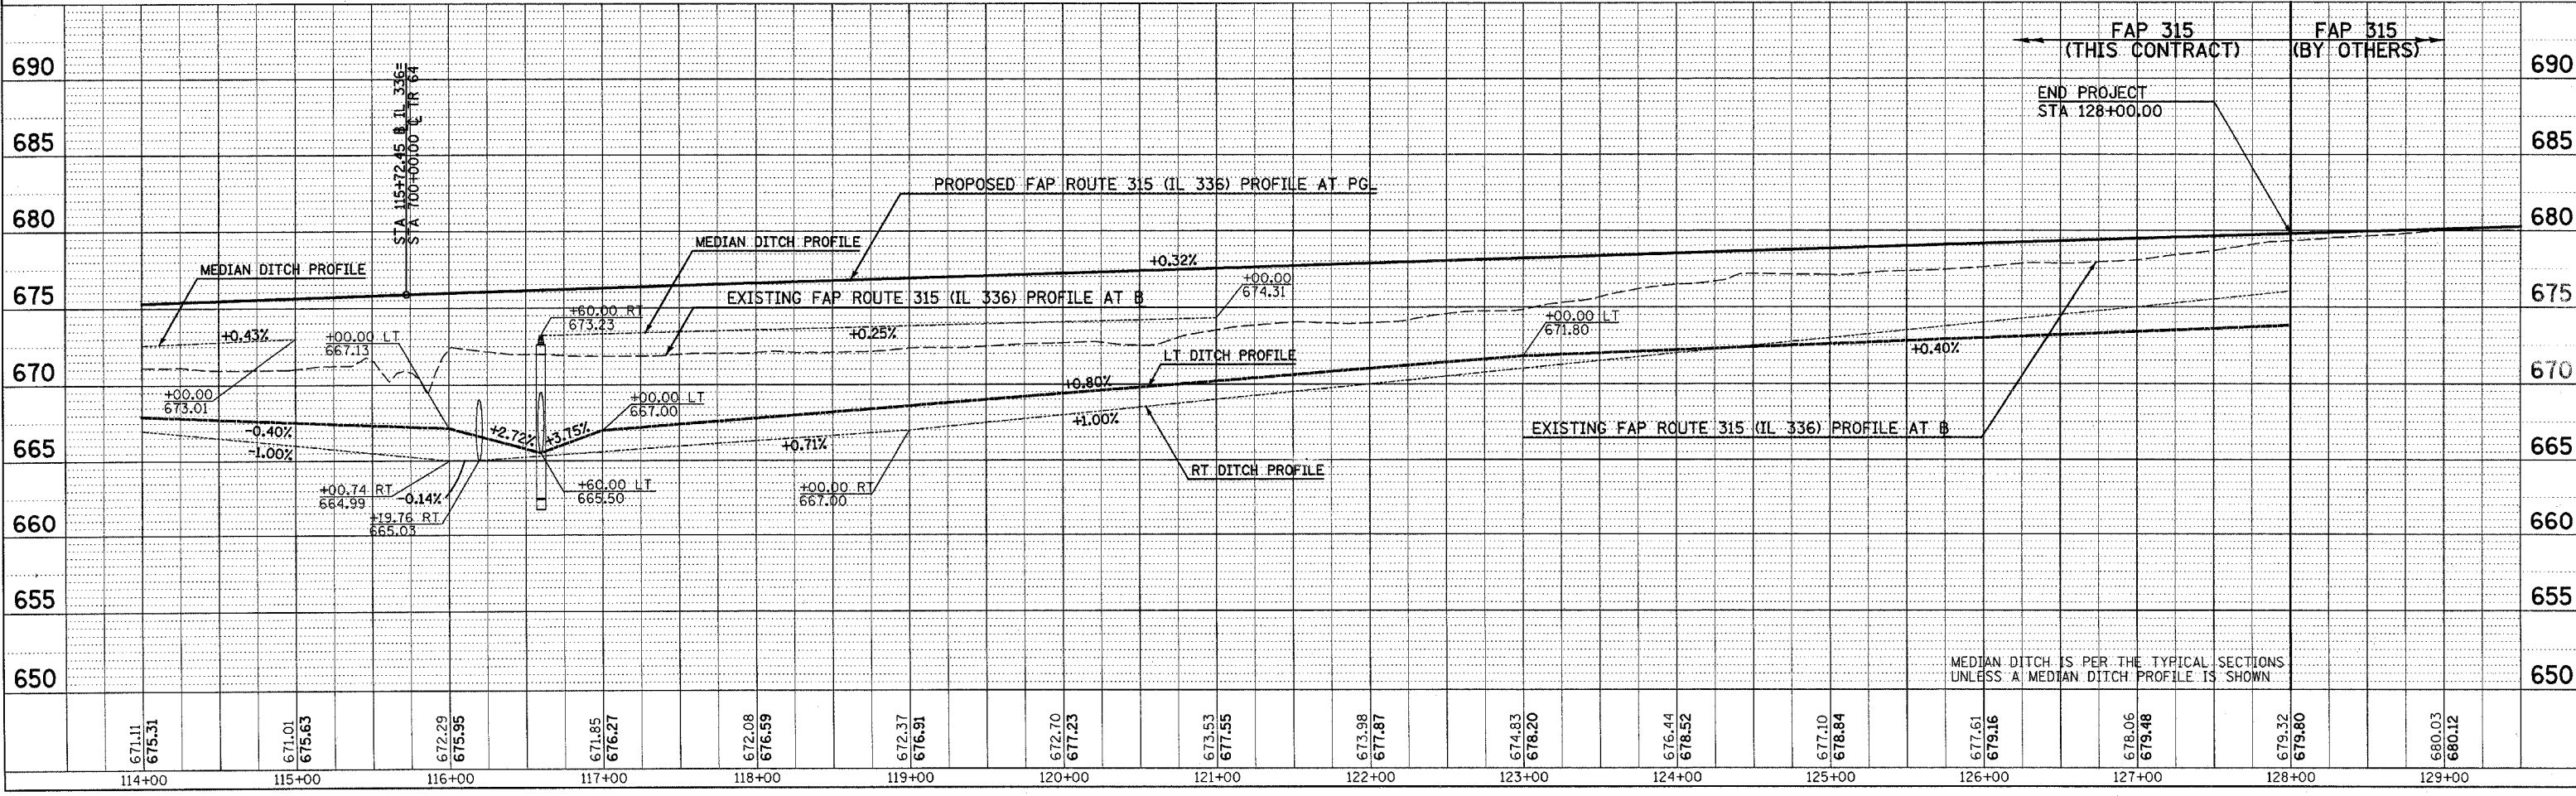


F.A.P. RTE.	SECTION	COUNTY	TOTAL SHEETS	SHEET NO.
315	(34-6,55-1)	HANCOCK/McDONOUGH	433	126
STA. 114+00.00		TO STA. 129+00.00		
FED. ROAD DIST. NO.		ILLINOIS FED. AID PROJECT		
STATE CONTRACT NO. 68206				

PLAN	DATE
REVISED	
NOTE BOOK	
NO.	

PROFILE	DATE
REVISED	
NOTE BOOK	
NO.	

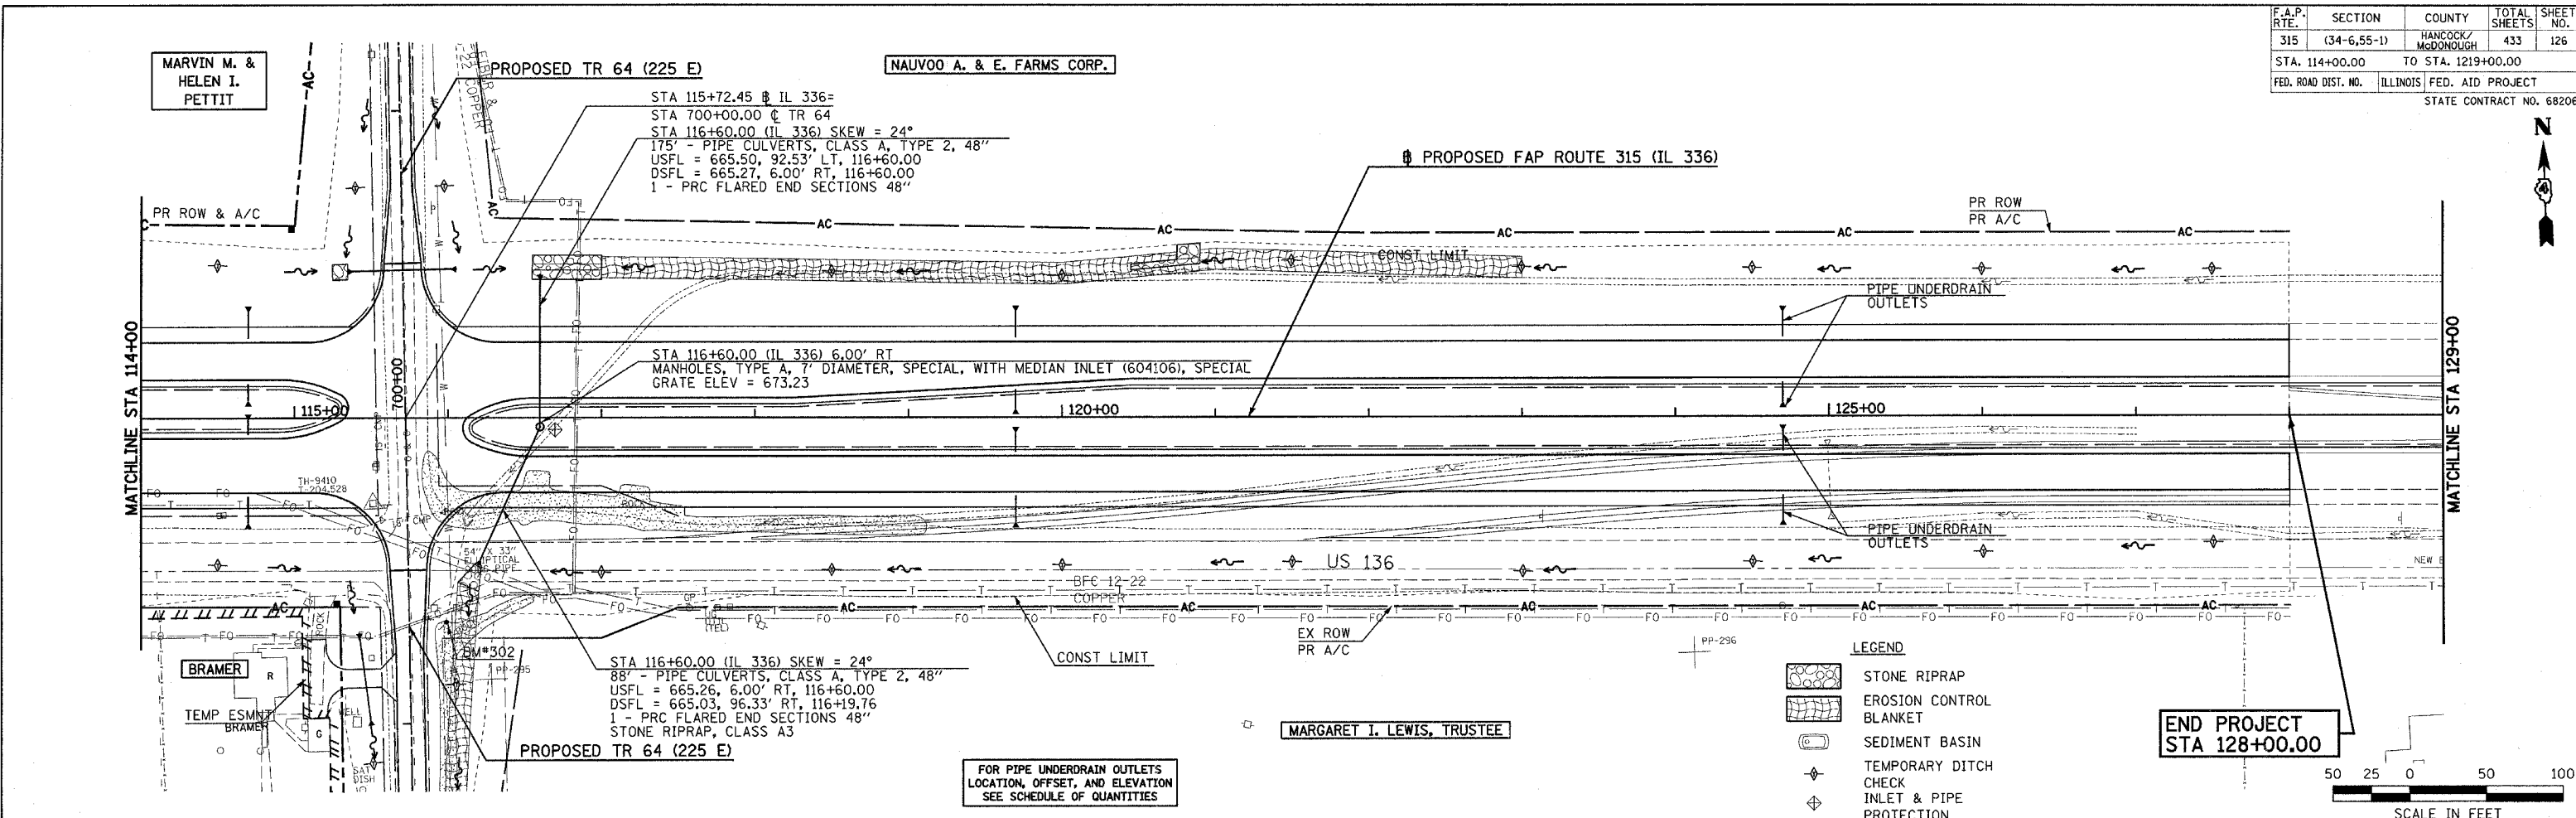

Plot Date: 8/20/2006
 Plot Time: 12:47:17 PM
 Plotted By: sdonohue
 Pen Table: 1dot1tbl
 File Name: P:\030333\cadd\construct\utility\plans\087_dutilm.dgn

DRAINAGE & UTILITY PLAN & PROFILE - FAP ROUTE 315 (IL 336) STA 114+00 TO STA 129+00