
 



F.A.P. RTE.	SECTION	COUNTY	TOTAL SHEETS	SHEET NO.
315	(34-6,55-1)	HANCOCK/MCDONOUGH	433	129
STA. 168+05.81		TO STA. 181+00.00		
FED. ROAD DIST. NO.		ILLINOIS FED. AID PROJECT		
STATE CONTRACT NO. 68206				

PLAN	DATE
SURVEYED	
NOTE BOOK	
ALIGNMENT CHECKED	
NO. FILE NAME	

PROFILE	DATE
SURVEYED	
GRADES CHECKED	
NOTE BOOK	
NO. PROJECT/REV. DATE	

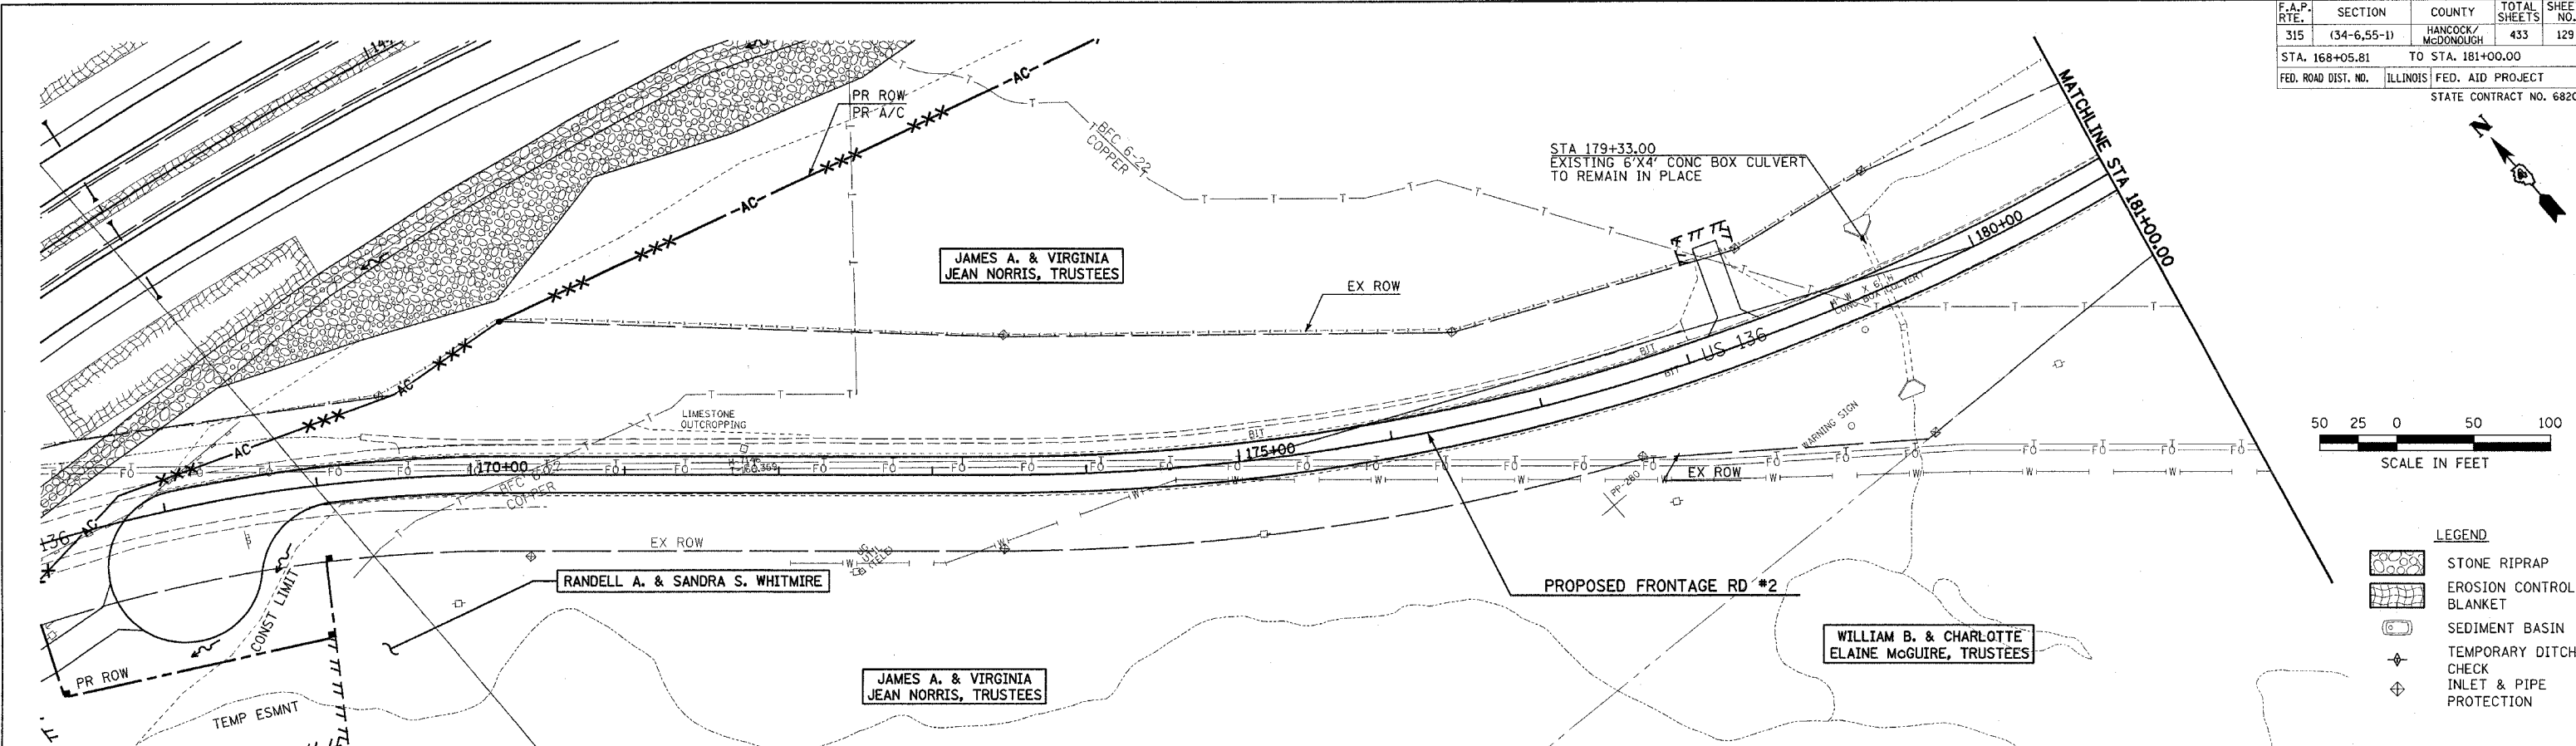

- LEGEND**
- STONE RIPRAP
  - EROSION CONTROL BLANKET
  - SEDIMENT BASIN
  - TEMPORARY DITCH CHECK INLET & PIPE PROTECTION

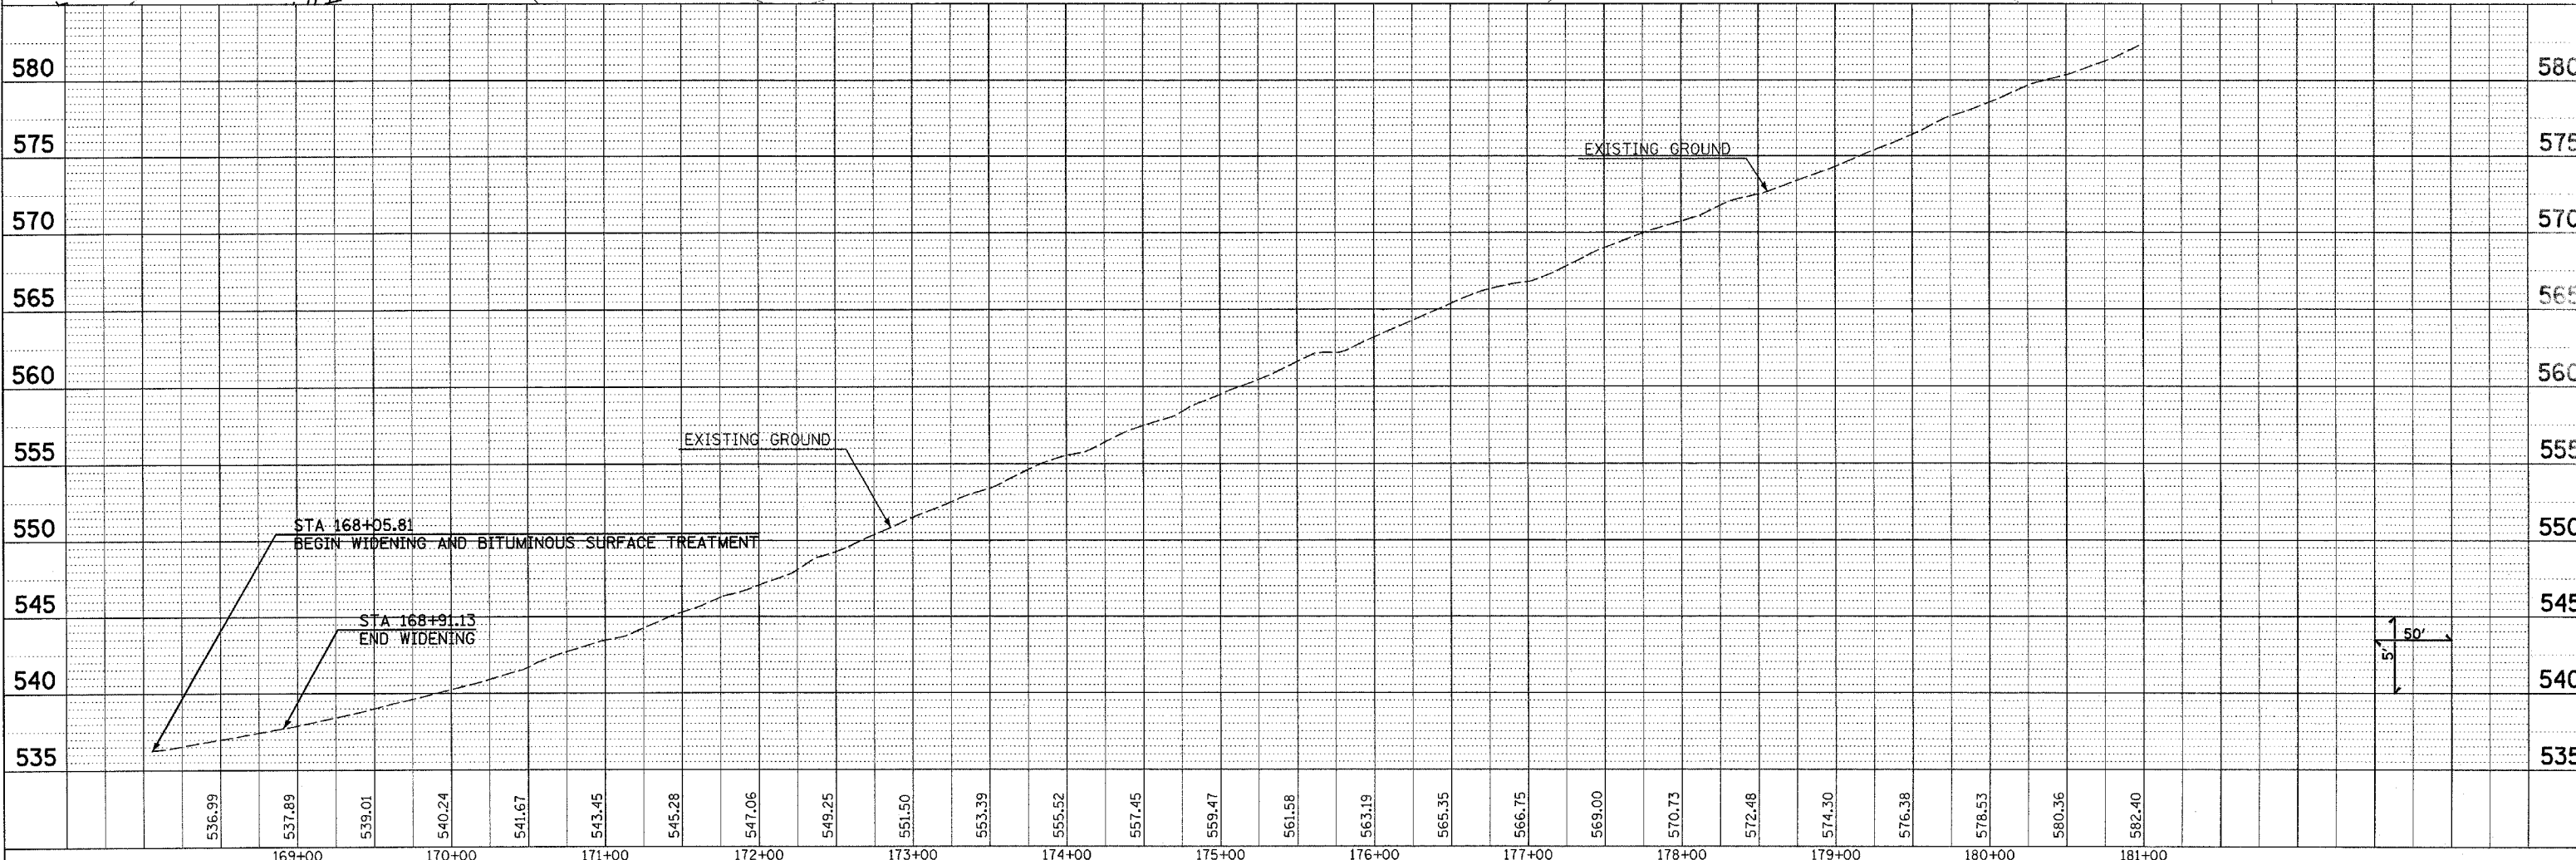

Plot Date: 8/20/2006  
 Plot Time: 12:47:19 PM  
 Plotted By: sdbonahue  
 Pen Table: 1001.tbl  
 File Name: I:\02033\cadd\3\constr\frontage\plans\02a.dwg

**DRAINAGE AND UTILITY PLAN & PROFILE - FRONTAGE ROAD #2**