



| | | | | |
|--------------------------|-------------|-------------------|--------------|-----------|
| F.A.P. RTE. | SECTION | COUNTY | TOTAL SHEETS | SHEET NO. |
| 315 | (34-6,55-1) | HANCOCK/McDONOUGH | 433 | 135 |
| STA. 596+00.00 | | TO STA. 600+00.00 | | |
| FED. ROAD DIST. NO. | ILLINOIS | FED. AID PROJECT | | |
| STATE CONTRACT NO. 68206 | | | | |

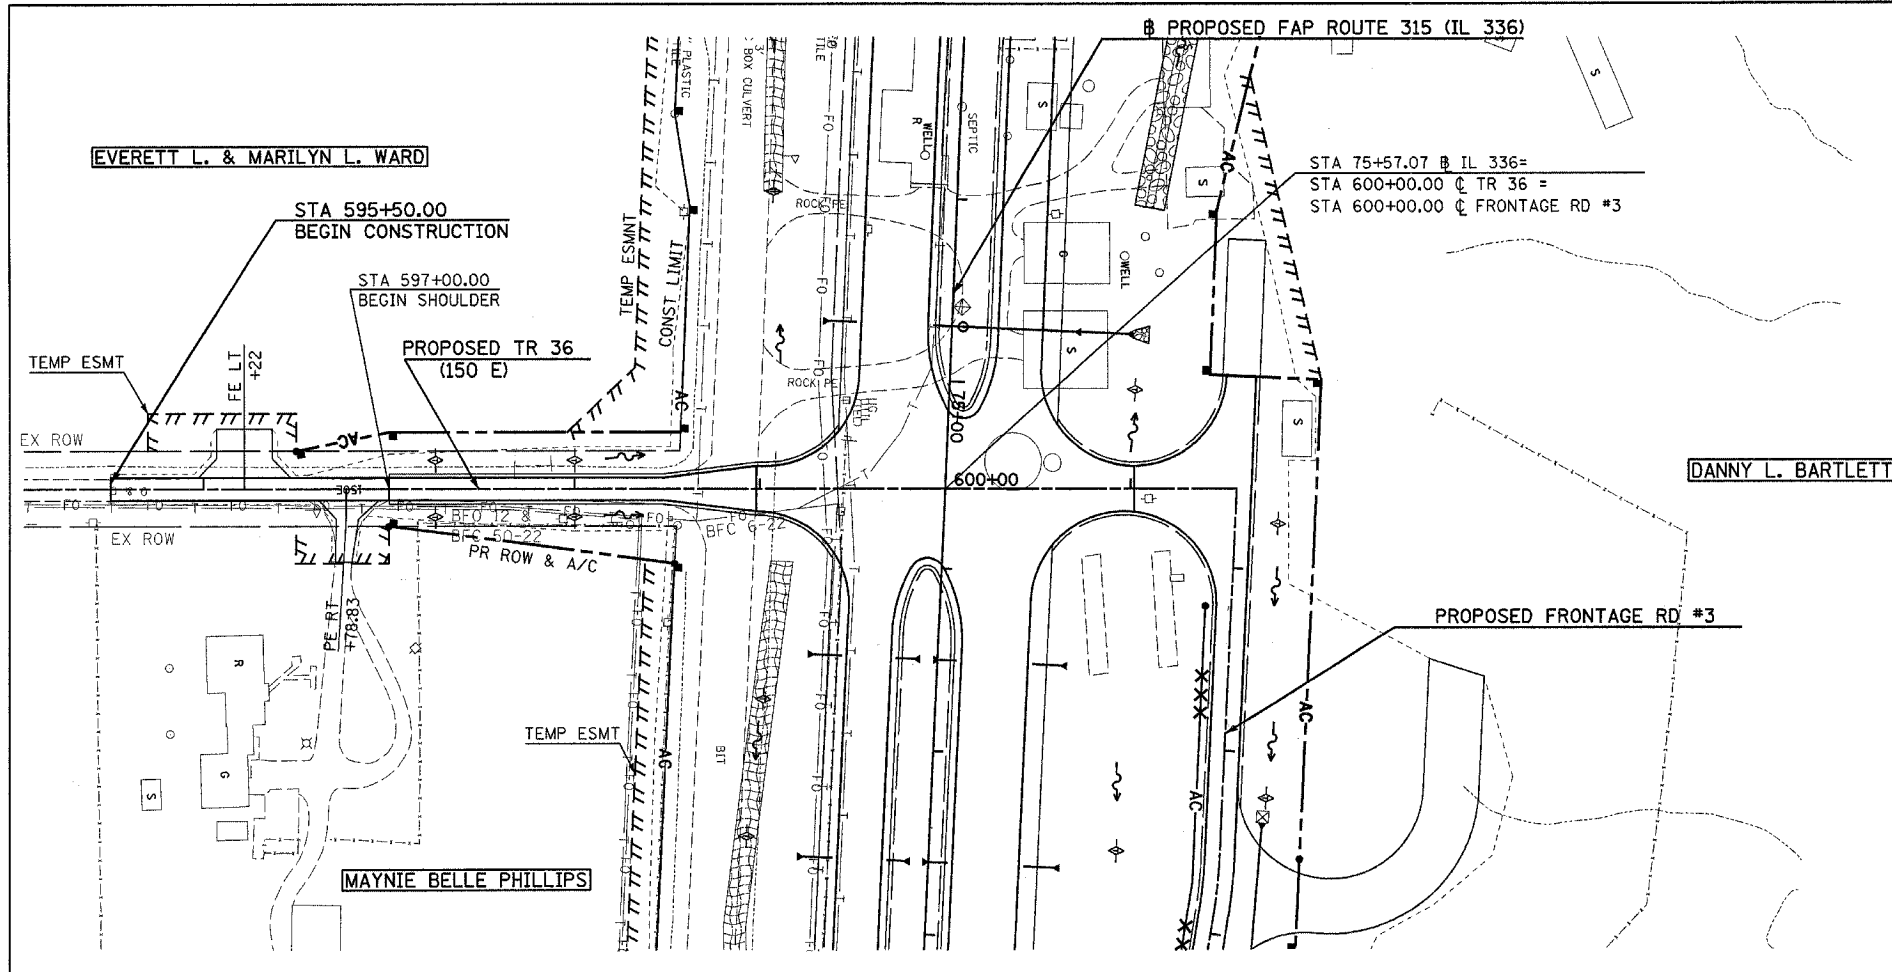


| | | |
|------|---------------------------|------|
| PLAN | SURVEYED | DATE |
| | BY | |
| | NO. OF SHEETS | |
| | NO. OF SHEETS CHECKED | |
| | NO. OF SHEETS NOT CHECKED | |
| | DATE | |
| | BY | |
| | NO. OF SHEETS | |
| | NO. OF SHEETS CHECKED | |
| | NO. OF SHEETS NOT CHECKED | |
| | DATE | |
| | BY | |



- LEGEND**
- STONE RIPRAP
 - EROSION CONTROL BLANKET
 - SEDIMENT BASIN
 - TEMPORARY DITCH CHECK
 - INLET & PIPE PROTECTION

 

| | | |
|---------|---------------------------|------|
| PROFILE | SURVEYED | DATE |
| | BY | |
| | NO. OF SHEETS | |
| | NO. OF SHEETS CHECKED | |
| | NO. OF SHEETS NOT CHECKED | |
| | DATE | |
| | BY | |

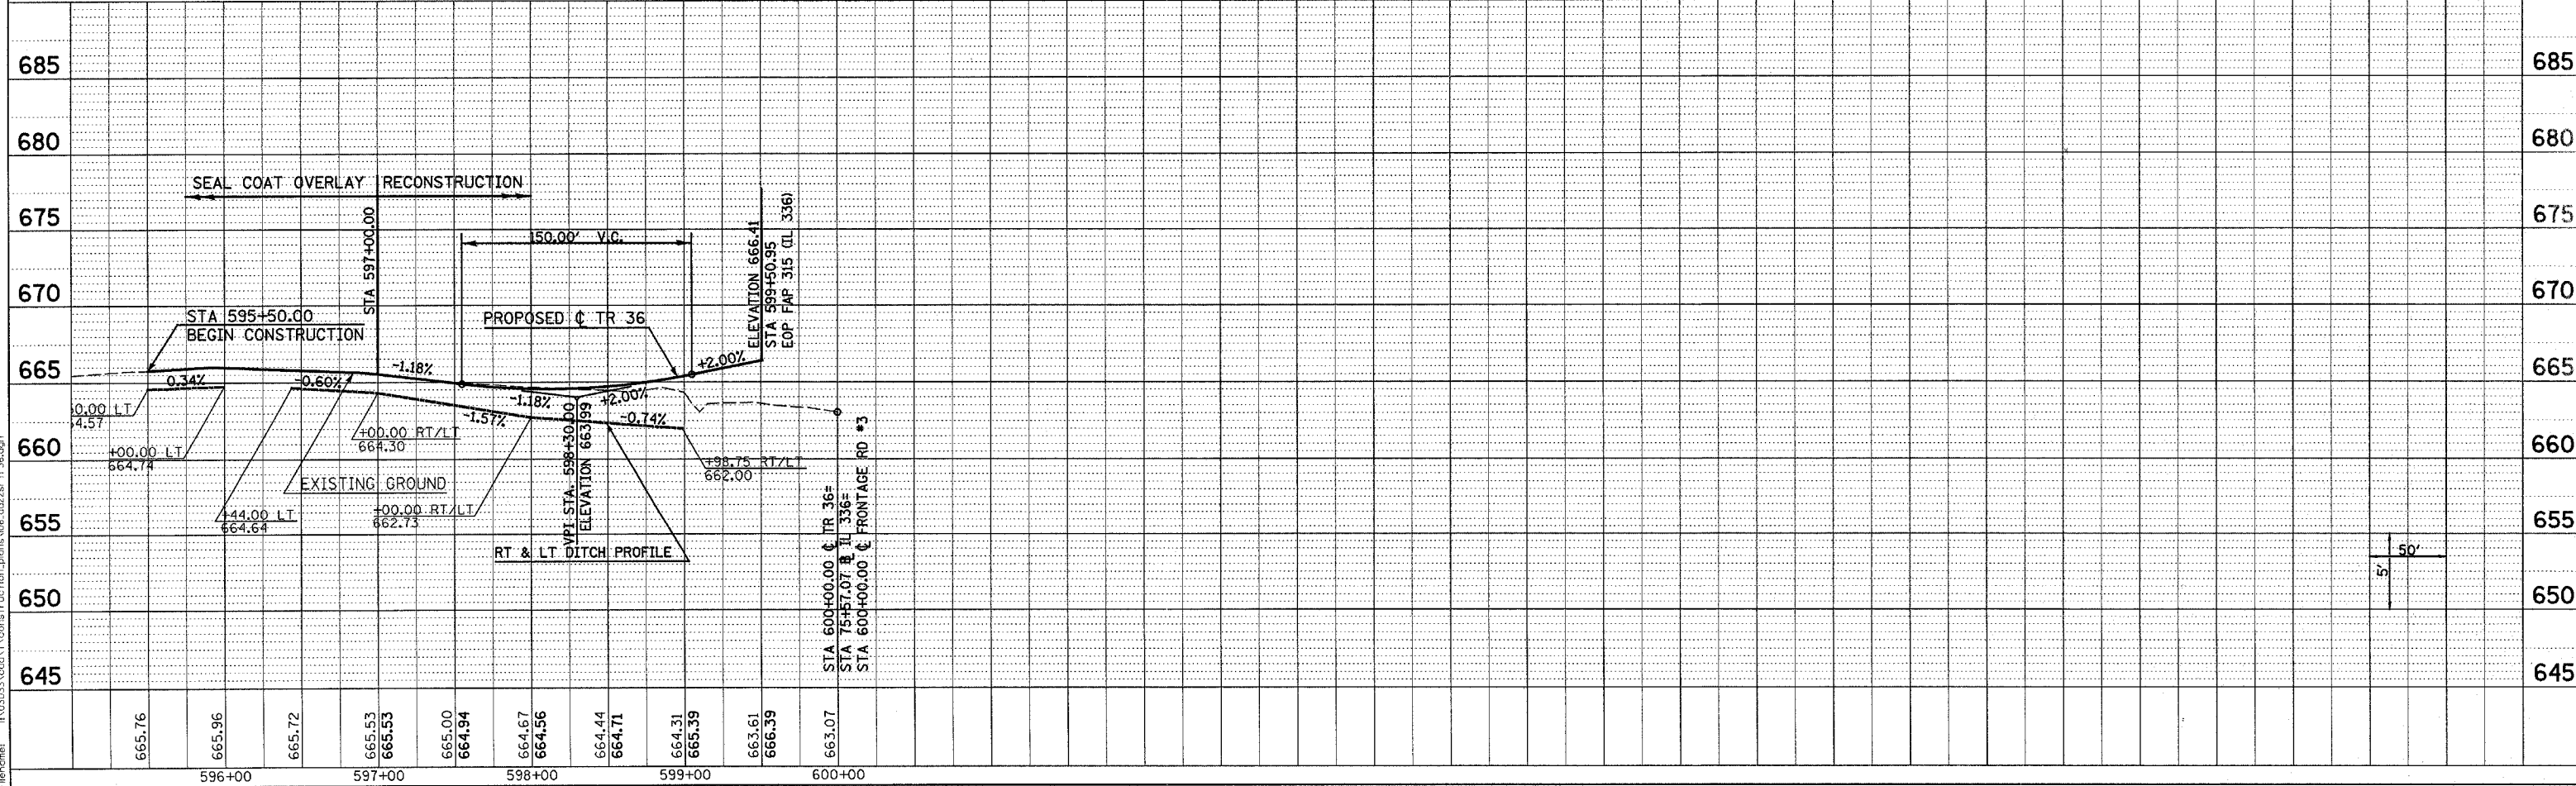

Plot Date: 7/8/2006
 Plot Time: 3:28:03 PM
 Plotted By: dbernard
 File Name: J:\020333\cadd\1\constr\1\constr\pans\06.dwg