



| | | | | |
|-----------------------|---------|----------|------------------|-----------|
| ROUTE NO. | SECTION | COUNTY | TOTAL SHEETS | SHEET NO. |
| F.A.P. 693 | * | TAZEWELL | 31 | 26 |
| FED. ROAD DIST. NO. 4 | | ILLINOIS | FED. AID PROJECT | |

*(119B-3)I

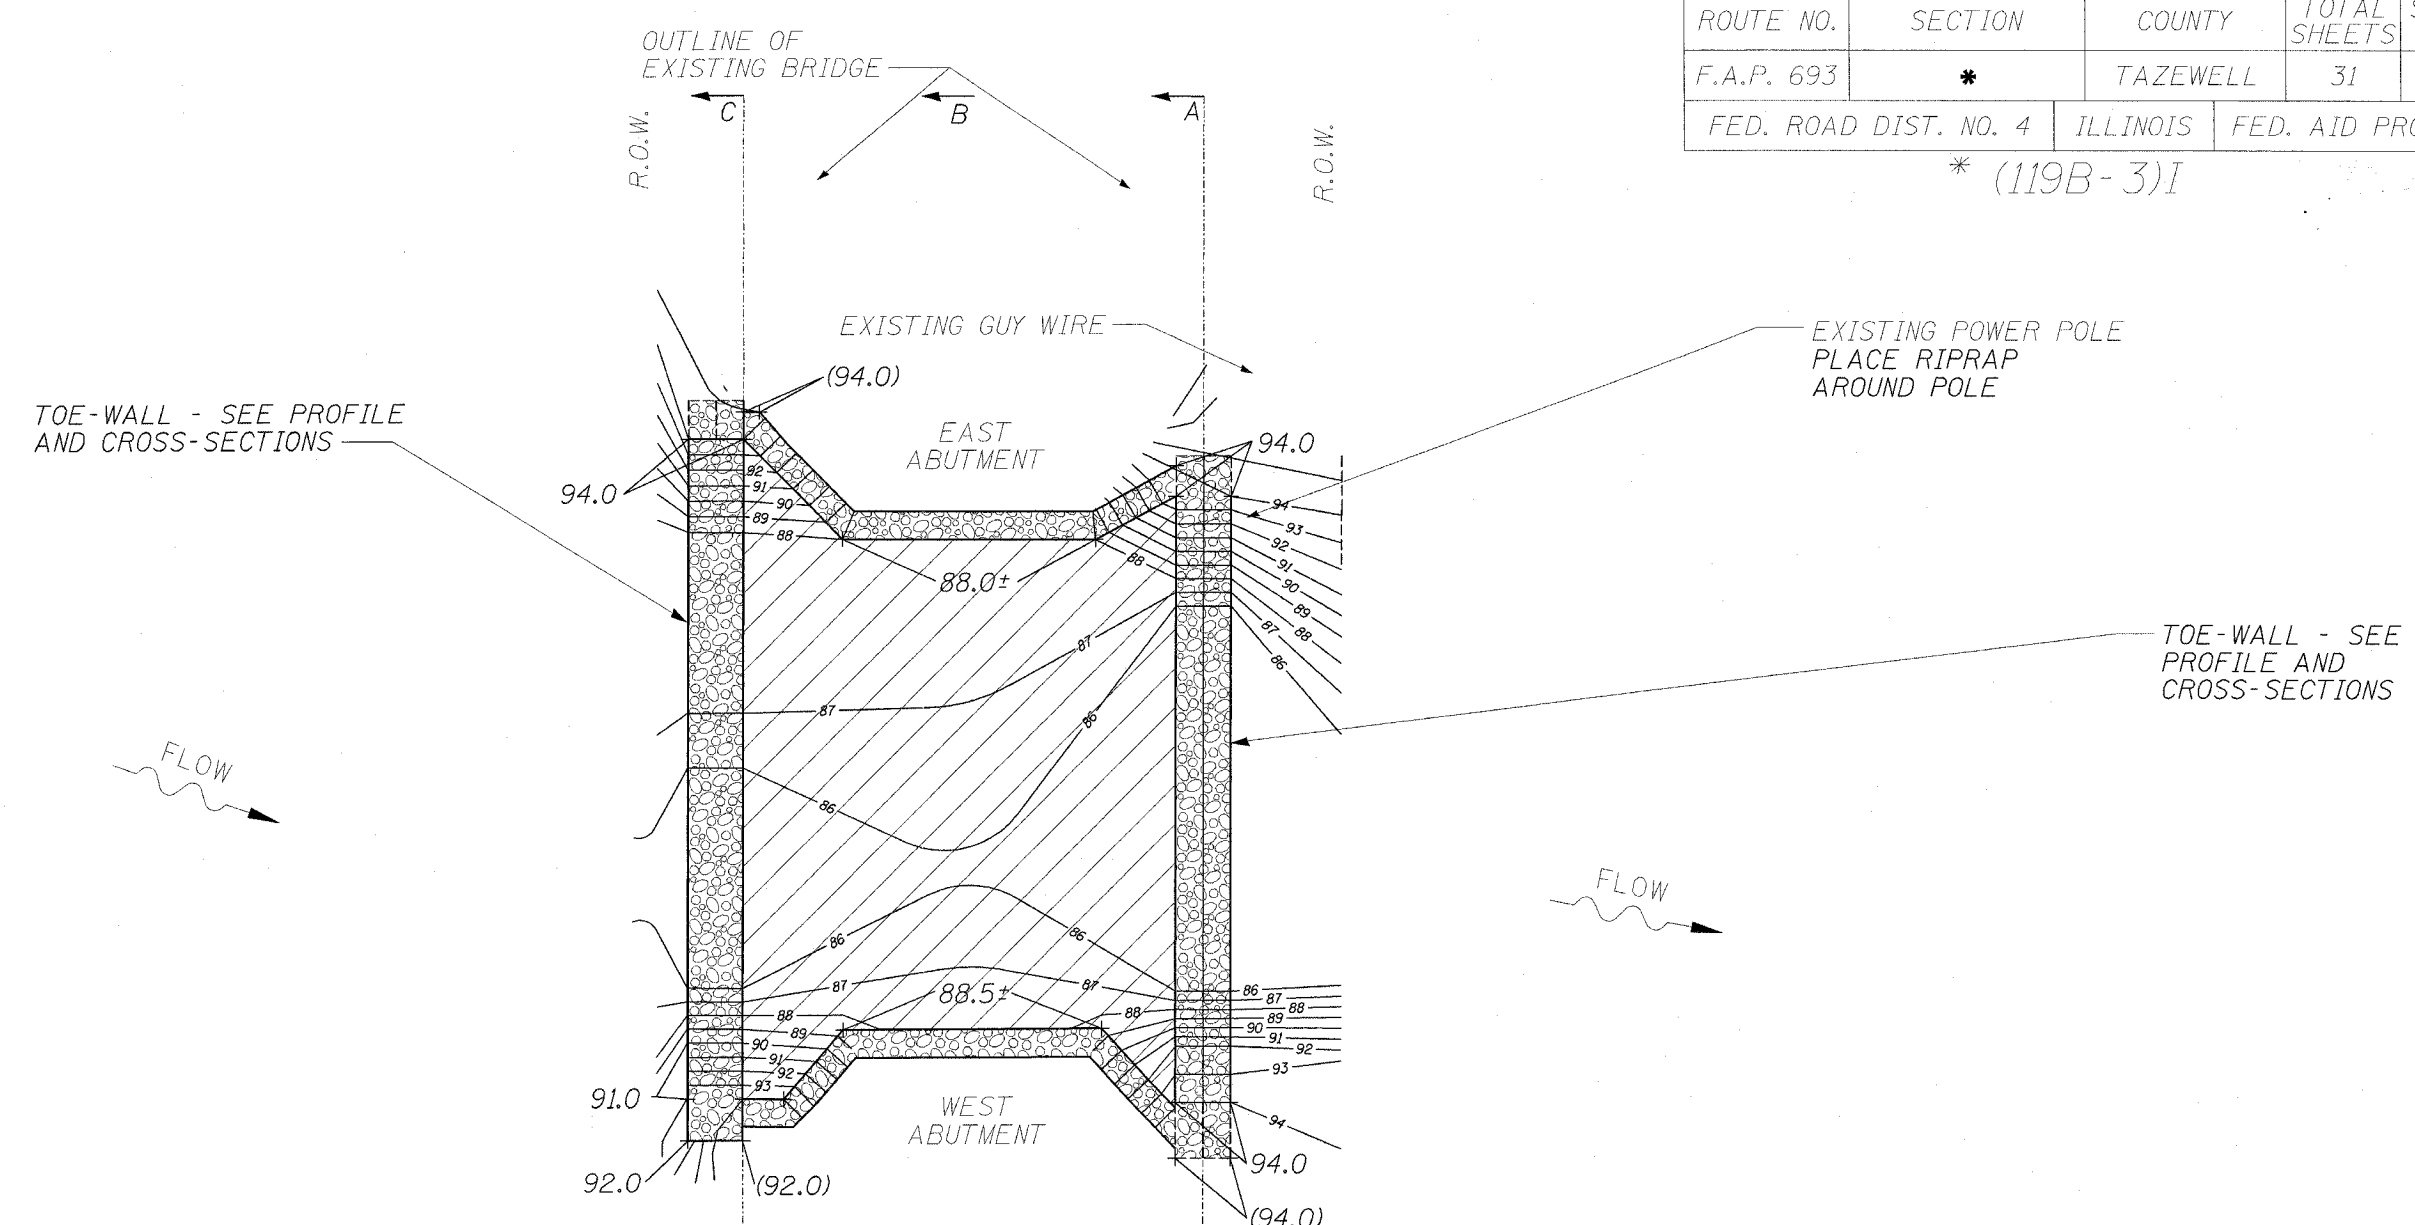

LEGEND

- R.O.W. ————
- EXISTING CONTOUR - - - - 95 - - - -
- PROPOSED CONTOUR ———— 95 ————
- PROPOSED SPOT ELEVATION 95.0 ↘
- CONCRETE ABUTMENT // / / / /
- STREAM CENTERLINE ————
- RIPRAP TOE-WALL [stippled pattern]
- STONE RIPRAP, CL. A5 [diagonal hatching]
- AERIAL ELECTRIC ———— AE ————
- POWER POLE ○

 

EXISTING POWER POLE
 ⊕ F.A.P. 693
 EXISTING GUY WIRE

NOTE: SPOT ELEVATIONS ENCLOSED BY PARENTHESES INDICATED TOP OF RIPRAP BURIED BY EARTH BACKFILL



ILLINOIS DEPARTMENT OF TRANSPORTATION
 PROPOSED SITE PLAN
 S.N. 090-0061
 F.A.P. 693 (IL 9)
 OVER PRAIRIE CREEK
 TAZEWELL COUNTY
 SHEET 3 OF 8
 SCALE: 1" = 20'