



BRIDGE NO 1- THIS STRUCTURE DELETED

F.A. RTE.	SECTION	COUNTY	TOTAL SHEETS	SHEET NO.
	D4 BRDG PNT 07	VARIOUS	17	7
STA.		TO STA.		
FED. ROAD DIST. NO. 4		ILLINOIS		

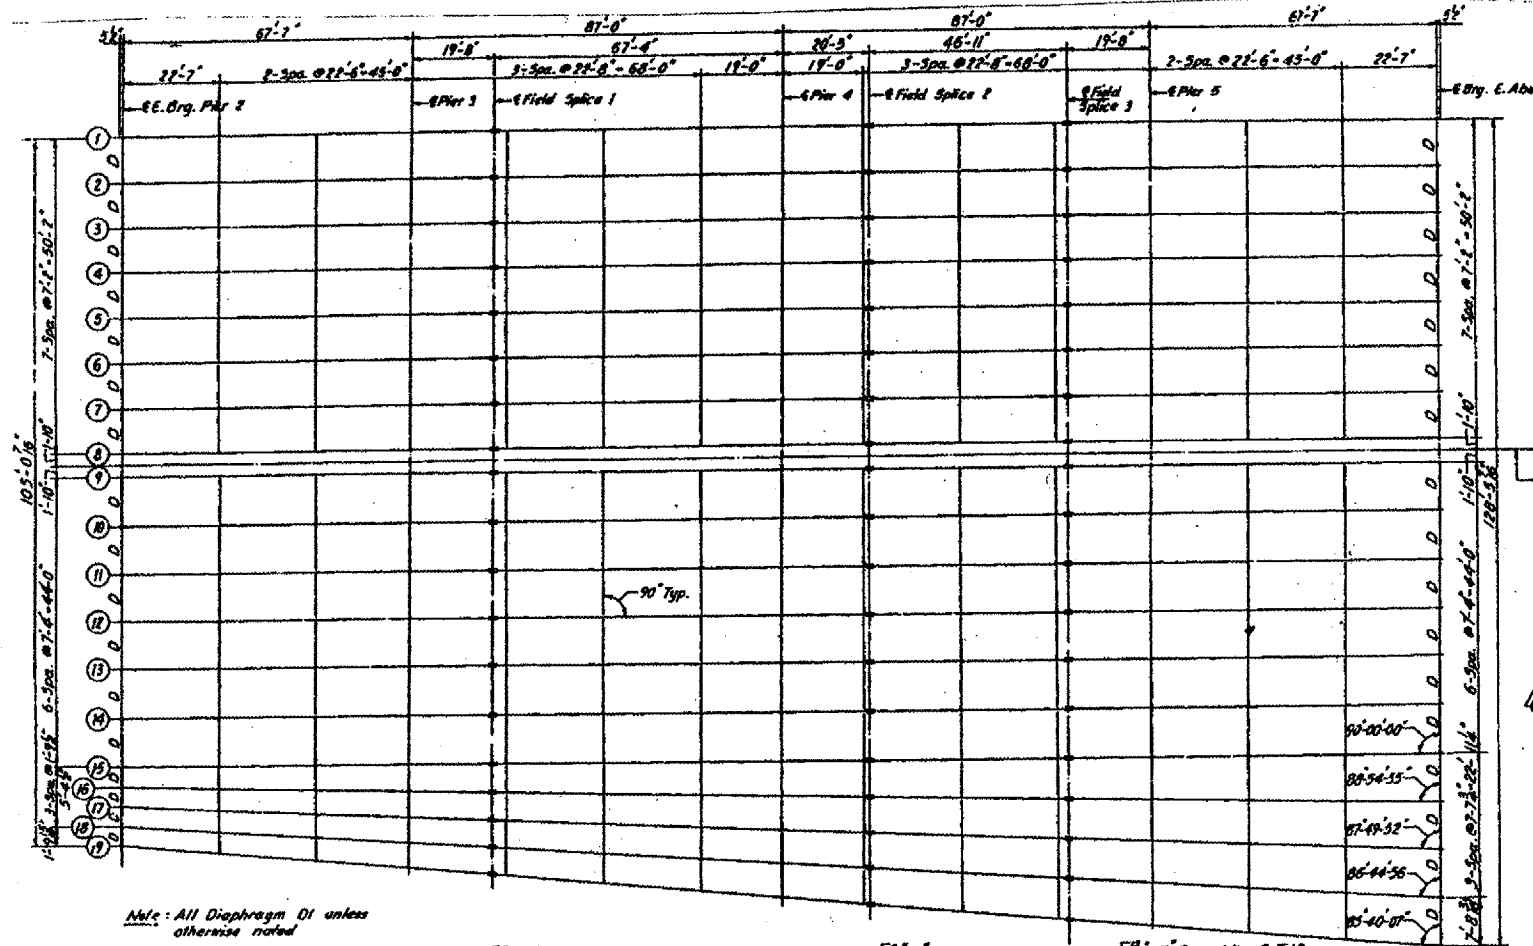

Note: All Diaphragm DI unless otherwise noted

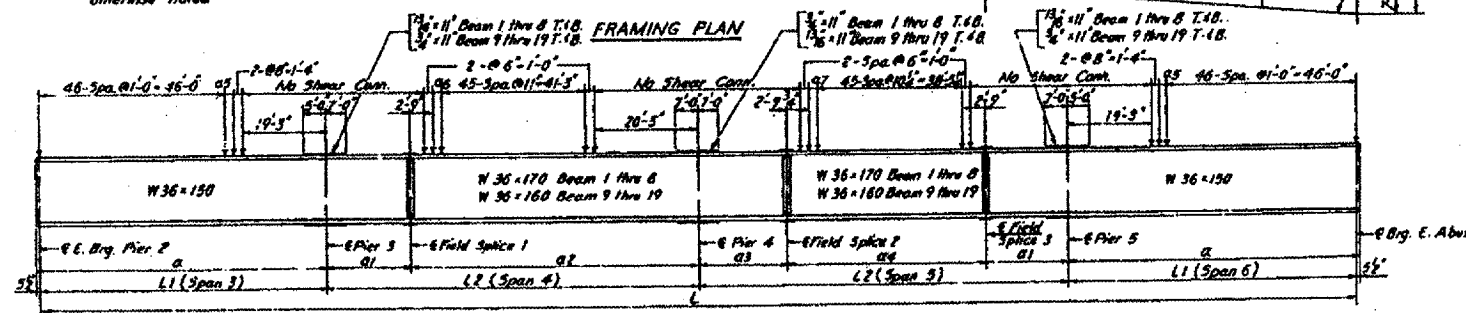

BEAM 19 = 310 FT
BEAM ELEVATION

ILLINOIS DEPARTMENT OF TRANSPORTATION
BRIDGE NO 1
FRAMING PLAN
DATE 07-26-2006
DRAWN BY

FOR INFORMATION ONLY