

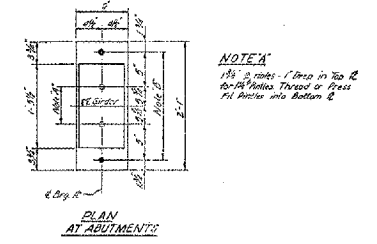
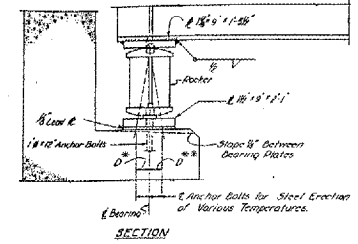
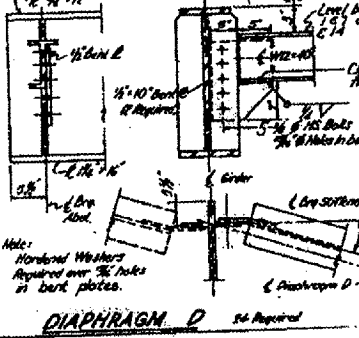
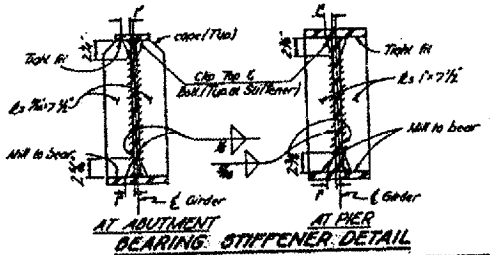
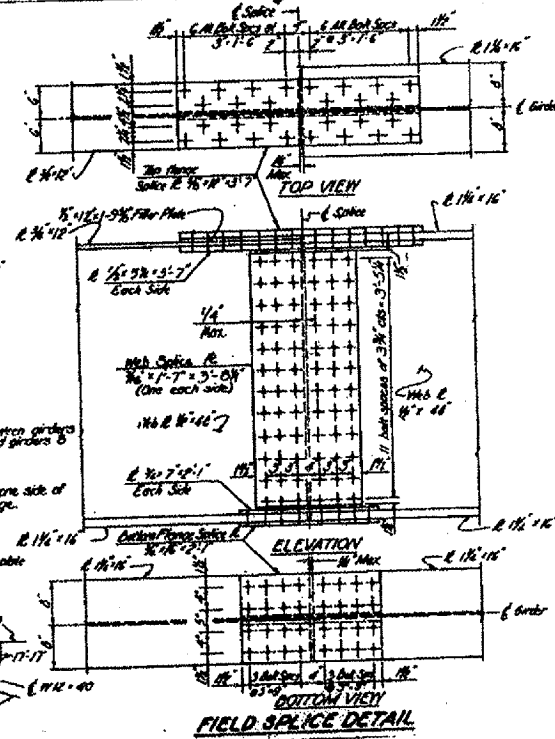
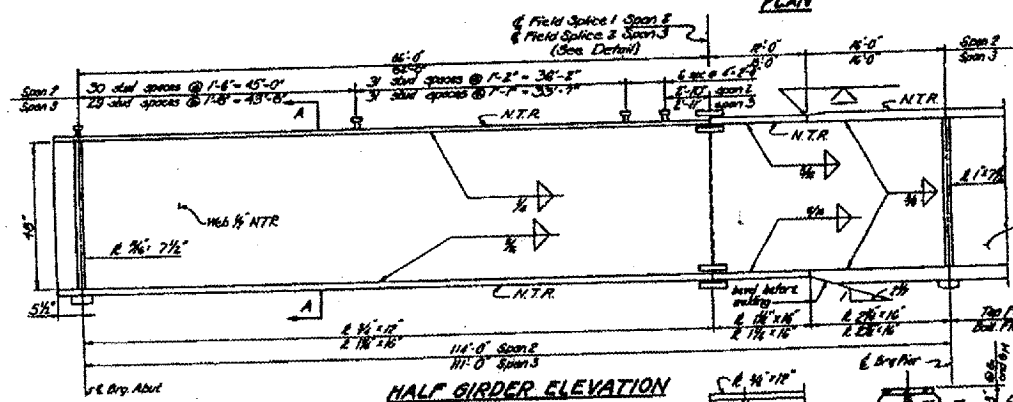


# BRIDGE NO 2- 072-0140 US RT 150 OVER IL RT 6

F.A. RTE.	SECTION	COUNTY	TOTAL SHEETS	SHEET NO.
VAR	04 BRDG PNT 07	VARIOUS	17	9
STA.		TO STA.		
FED. ROAD DIST. NO. 4		ILLINOIS		

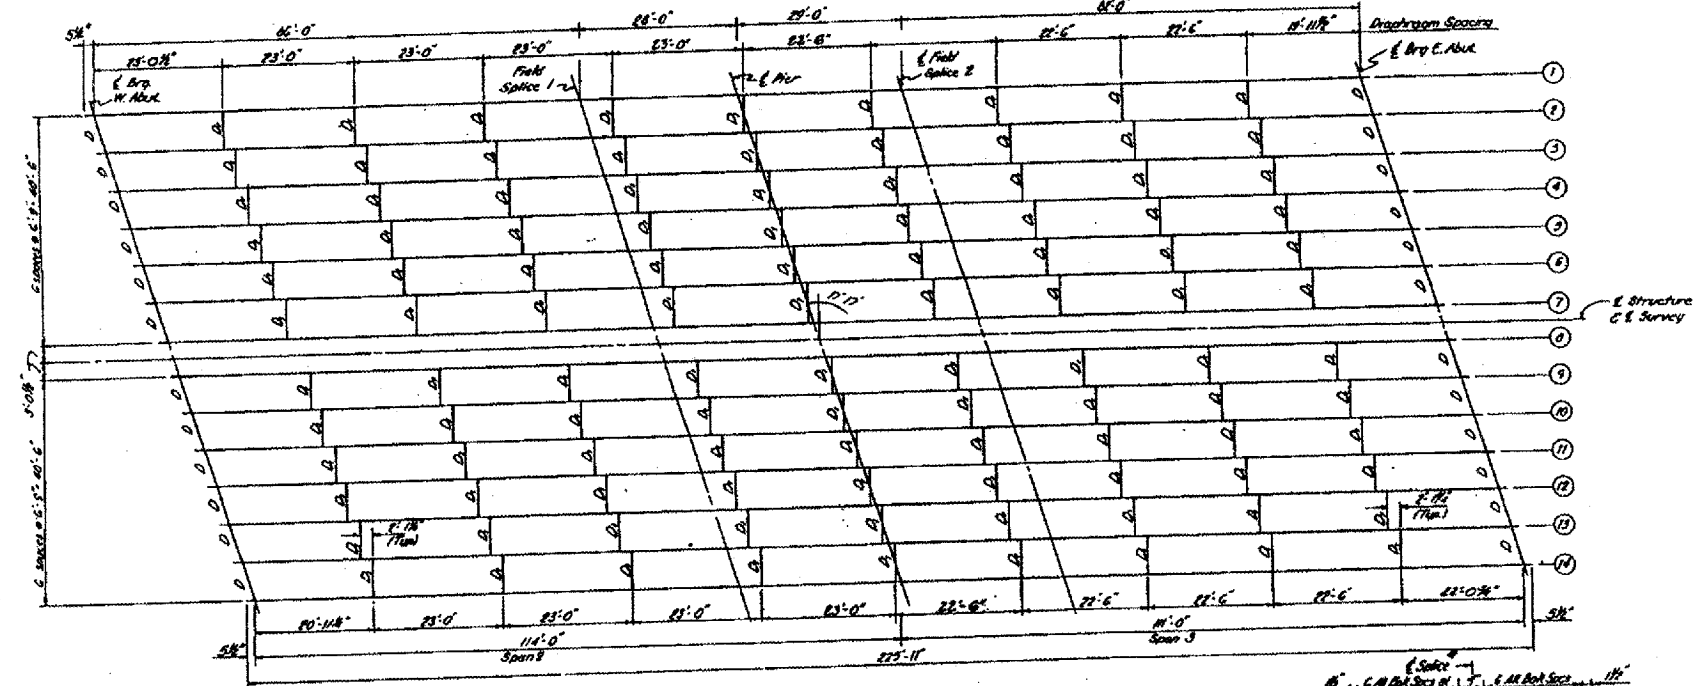

NOTE:  
 1/2" dia. 1" long in Top &  
 1/2" dia. 1" long in Bottom &  
 Fill holes with Mortar.

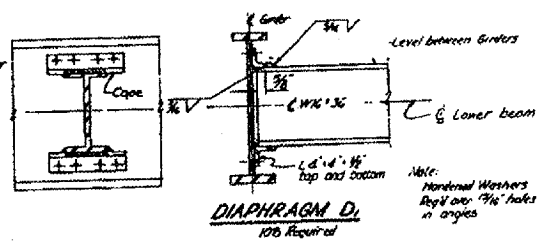

FOR INFORMATION ONLY

ILLINOIS DEPARTMENT OF TRANSPORTATION  
 BRIDGE NO 2  
 FRAMING PLAN

DATE 07-26-2006 DRAWN BY