


F.A.P. RTE.	SECTION	COUNTY	TOTAL SHEETS	SHEET NO.
211	(115BB)BB	VERMILION	43	15
STA. _____		TO STA. _____		
FED. ROAD DIST. NO. _____		ILLINOIS FED. AID PROJECT		

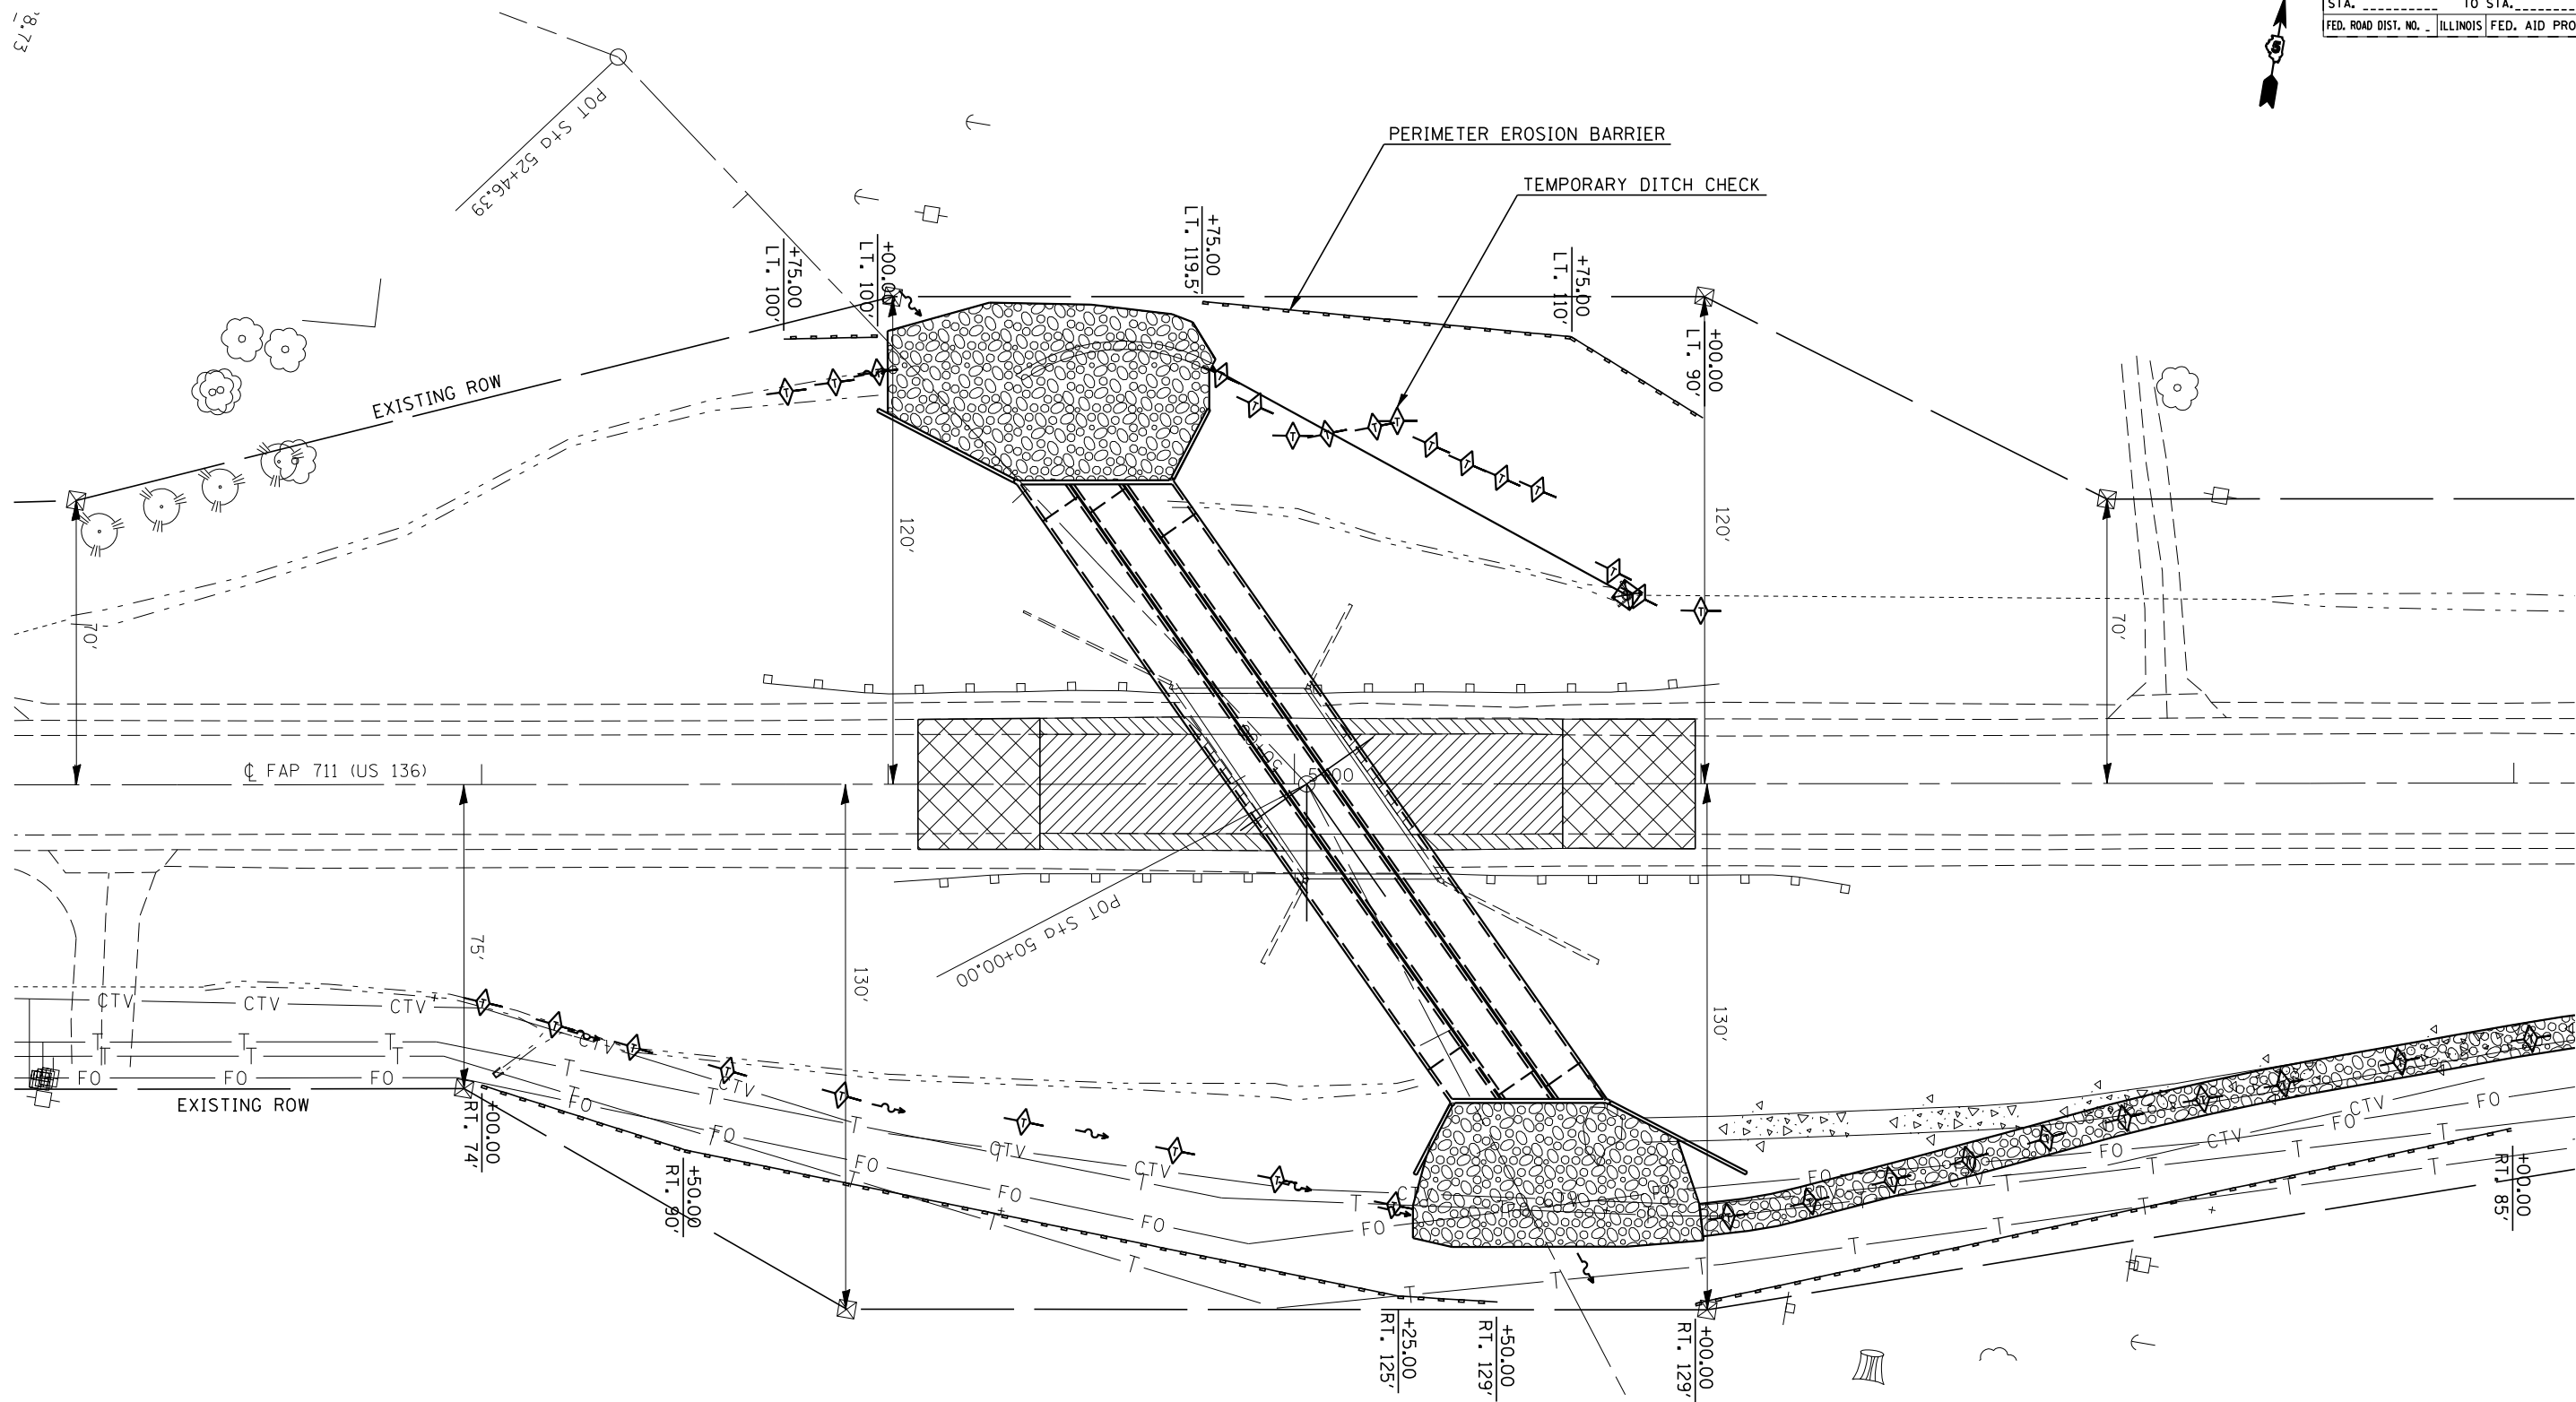

PLOT DATE = 10/24/2005
 FILE NAME = c:\projects\4595702 (v8)\eroston plan.dgn
 PLOT SCALE = 42,3525 / IN.
 USER NAME = stults,j

REVISIONS	
NAME	DATE

ILLINOIS DEPARTMENT OF TRANSPORTATION

EROSION CONTROL PLAN

SCALE: VERT. _____
 HORIZ. _____

DATE _____

DRAWN BY _____
 CHECKED BY _____