


F.A.P. RTE.	SECTION	COUNTY	TOTAL SHEETS	SHEET NO.
211	(115BB)BB	VERMILION	43	16
STA. _____		TO STA. _____		
FED. ROAD DIST. NO. _____		ILLINOIS FED. AID PROJECT _____		

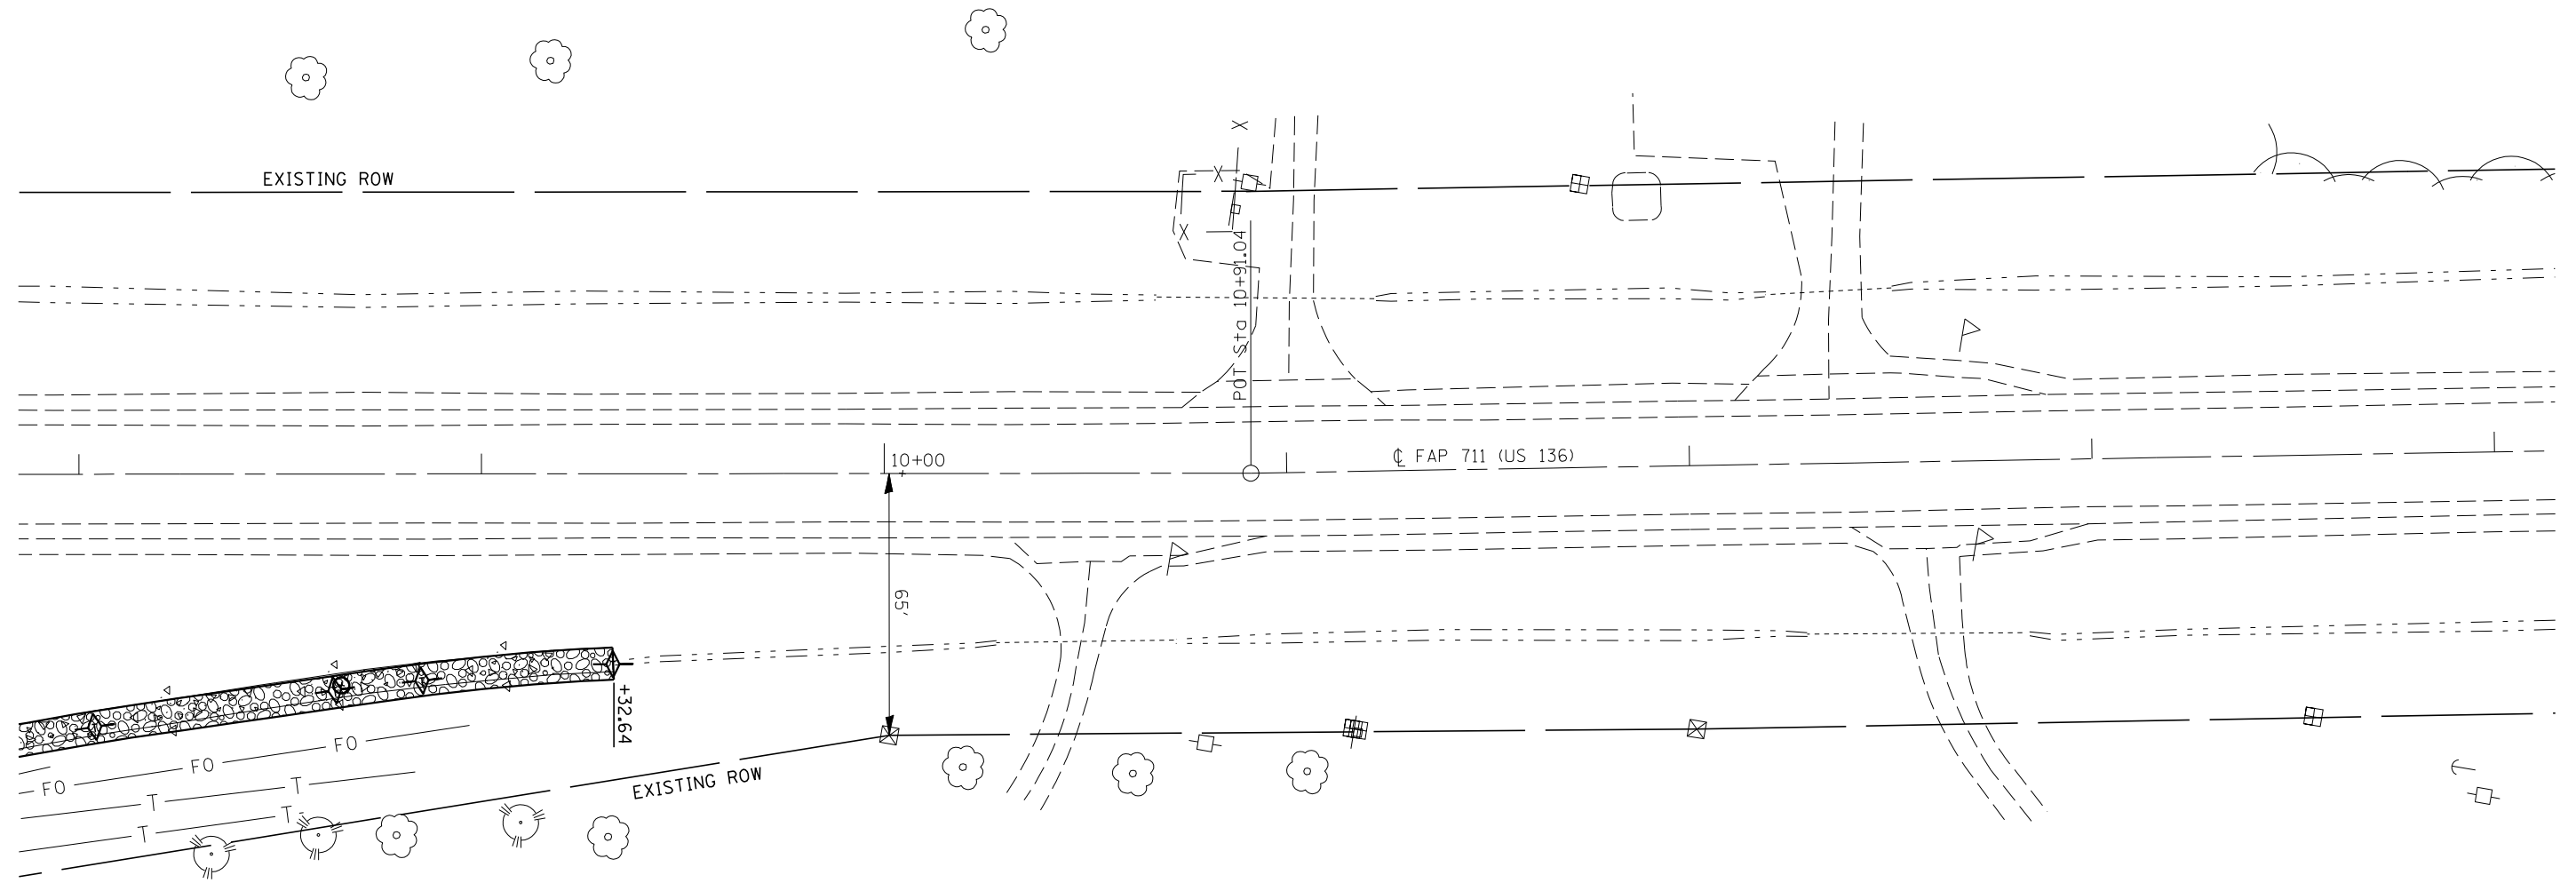

PLOT DATE = 10/24/2005  
 FILE NAME = c:\projects\4595702 (v8)\eroston plan.dgn  
 PLOT SCALE = 42,352% / IN.  
 USER NAME = stults,j

REVISIONS	
NAME	DATE

ILLINOIS DEPARTMENT OF TRANSPORTATION

EROSION CONTROL PLAN

SCALE: VERT. \_\_\_\_\_  
 HORIZ. \_\_\_\_\_

DATE \_\_\_\_\_

DRAWN BY \_\_\_\_\_  
 CHECKED BY \_\_\_\_\_