


**FOR INFORMATION ONLY
NOT FOR CONSTRUCTION**

Sheet No. 10
of 55 Sheets

ROUTE NO.	SECTION	COUNTY	TOTAL SHEETS	SHEET NO.
F.A.J. 74	14-11	CHAMPAIGN	22	9

F.A.I. RTE.	SECTION	COUNTY	TOTAL SHEETS	SHEET NO.
74	14-11	CHAMPAIGN	22	9

CONTRACT NO. 70622
 * SEE SHEET NO. 21
 * SEE SHEET NO. 21
 * SEE SHEET NO. 21

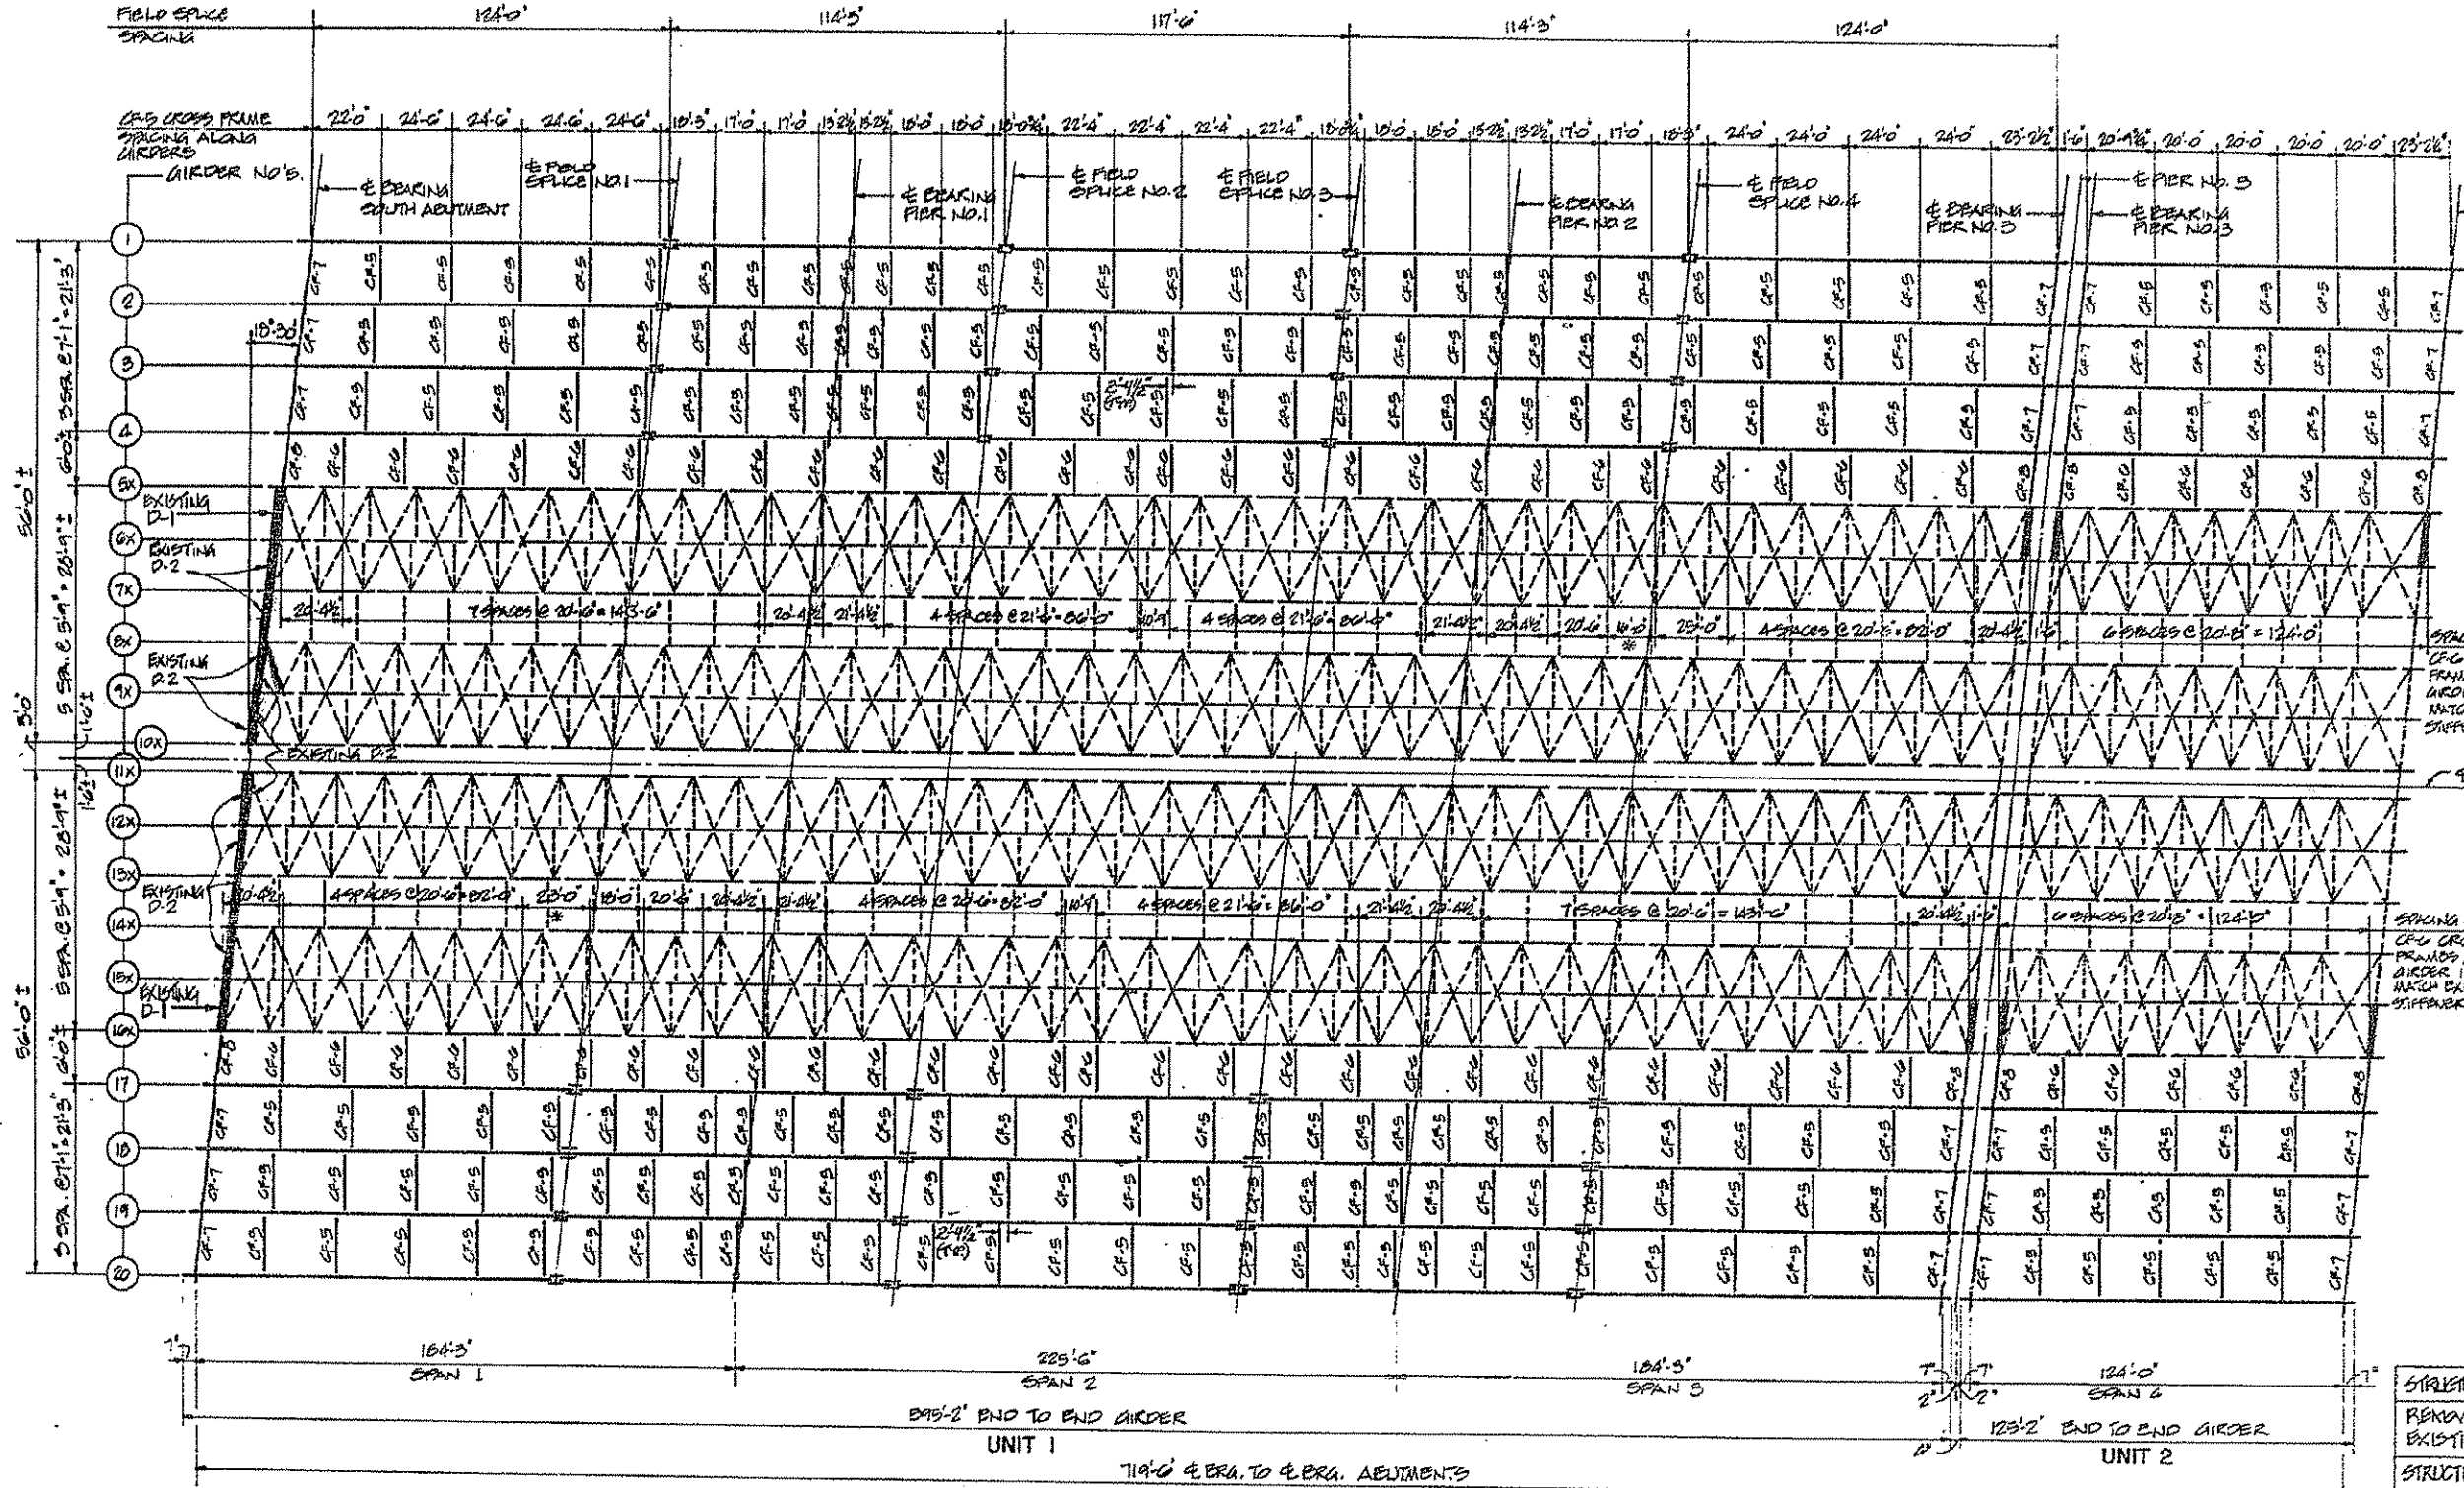

SPACING OF
CF-6 CROSS
FRAMES ALONG
GIRDER 6X TO
MATCH EXISTING
STIFFENER SPACING

SPACING OF
CF-6 CROSS
FRAMES ALONG
GIRDER 10X TO
MATCH EXISTING
STIFFENER SPACING

NOTE: CONTRACTOR SHALL
VERIFY SIZE AND SPACING
OF EXISTING STIFFENERS
PRIOR TO FABRICATION OF
GIRDERS, AND I7

LEGEND

- CF-# = CROSS FRAME NUMBER
- STRUCTURAL STEEL TO BE REMOVED AND REPLACED AS STRUCTURAL STEEL REPAIR
- REMOVE AND RELOCATE EXISTING DIAPHRAGMS

STRUCTURAL STEEL REPAIR	FOUND	2150
REMOVE AND RELOCATE EXISTING DIAPHRAGMS	EACH	6
STRUCTURAL STEEL REMOVAL	FOUND	155,000

* SEE SHEET 23

FRAMING PLAN

WORK THIS SHEET WITH SHEETS NO. 19 THRU 23

REVISIONS			FRAMING PLAN	
NO.	DATE	DESCRIPTION	STATE OF ILLINOIS DEPARTMENT OF TRANSPORTATION DIVISION OF HIGHWAYS	
1			F.A.I. 74	S.N. D10-0021 SEC. (14-VB)E
2			STA. 1219+00.14	CHAMPAIGN COUNTY
3			HOMER L. CHASTAIN & ASSOCIATES CONSULTING ENGINEERS	
4			3400-5	SHEET NO.