


WETLAND SEEDING SCHEDULE

LOCATION	SEEDING CLASS 4B (MODIFIED) ACRE	SEEDING CLASS 7 (TEMPORARY) ACRE	NITROGEN FERTILIZER NUTRIENTS		PHOSPHORUS FERTILIZER NUTRIENTS POUND	POTASSIUM FERTILIZER NUTRIENTS POUND
			CLASS 4B POUND	CLASS 7 POUND		
WETLAND A	26.70	26.70	3204.0	1068.0	3204.0	3204.0
TOTALS	26.7	26.7	3204	1068	3204	3204
			4272			

WETLAND EROSION CONTROL SCHEDULE

LOCATION	MULCH METHOD 2 FOR CLASS 2 ACRE	MULCH METHOD 2 FOR CLASS 7 ACRE	EROSION CONTROL BLANKET SQ YD	TEMPORARY EROSION SEEDING POUND	TEMPORARY DITCH CHECKS EACH	PERIMETER EROSION BARRIER FOOT
TOTALS	26.7	26.7	1552	5340	4	4500
		53.4				

F.A.P. RTE.	SECTION	COUNTY	TOTAL SHEETS	SHEET NO.
331	3-2, 8X-1, 4-2	SALINE	233	137
STA. _____		TO STA. _____		
FED. ROAD DIST. NO. _____		ILLINOIS FED. AID PROJECT		

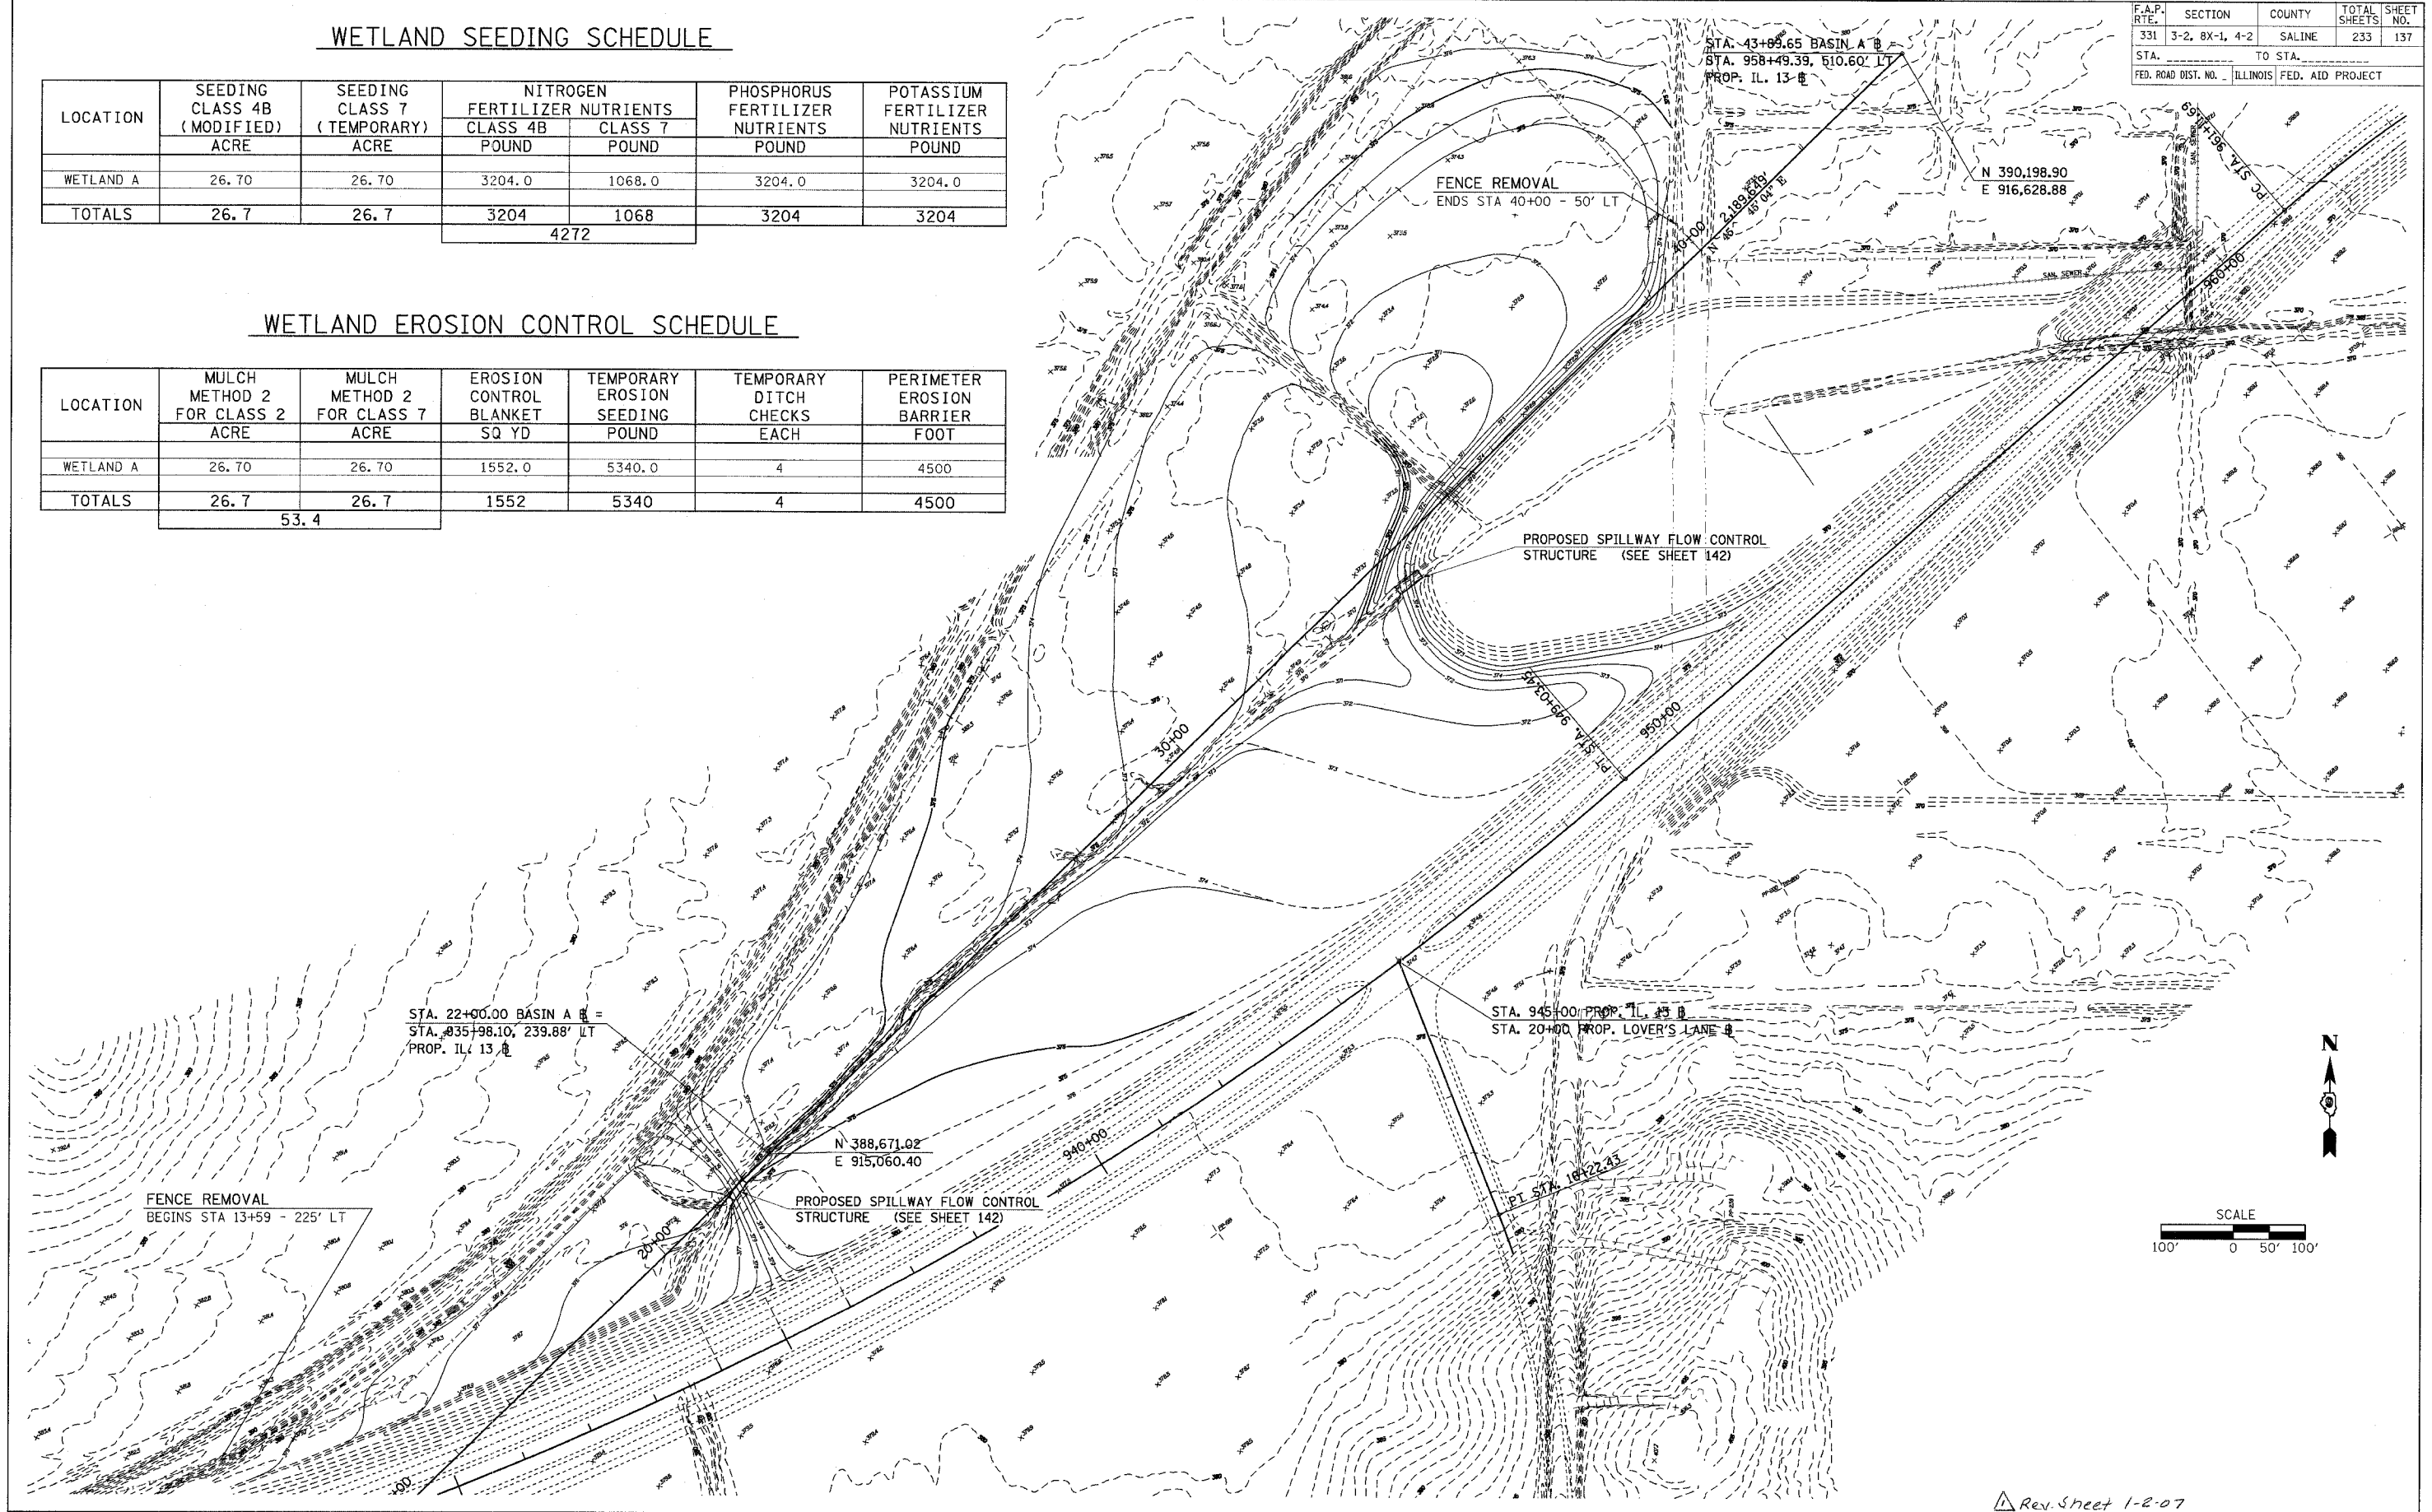

PLOT DATE = 12/27/2005
 PLOT SCALE = 1/8" = 100'
 USER NAME = thomsonf

Rev. Sheet 1-2-07

WETLAND LAYOUT