
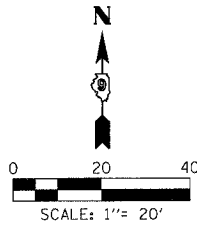


FAP R.T.E.	SECTION	COUNTY	TOTAL SHEETS	SHEET NO.
331	3-2, 8X-1, 4-2	SALINE	233	93
STA.		TO STA.		
FED. ROAD DIST. NO.		ILLINOIS FED. AID PROJECT		

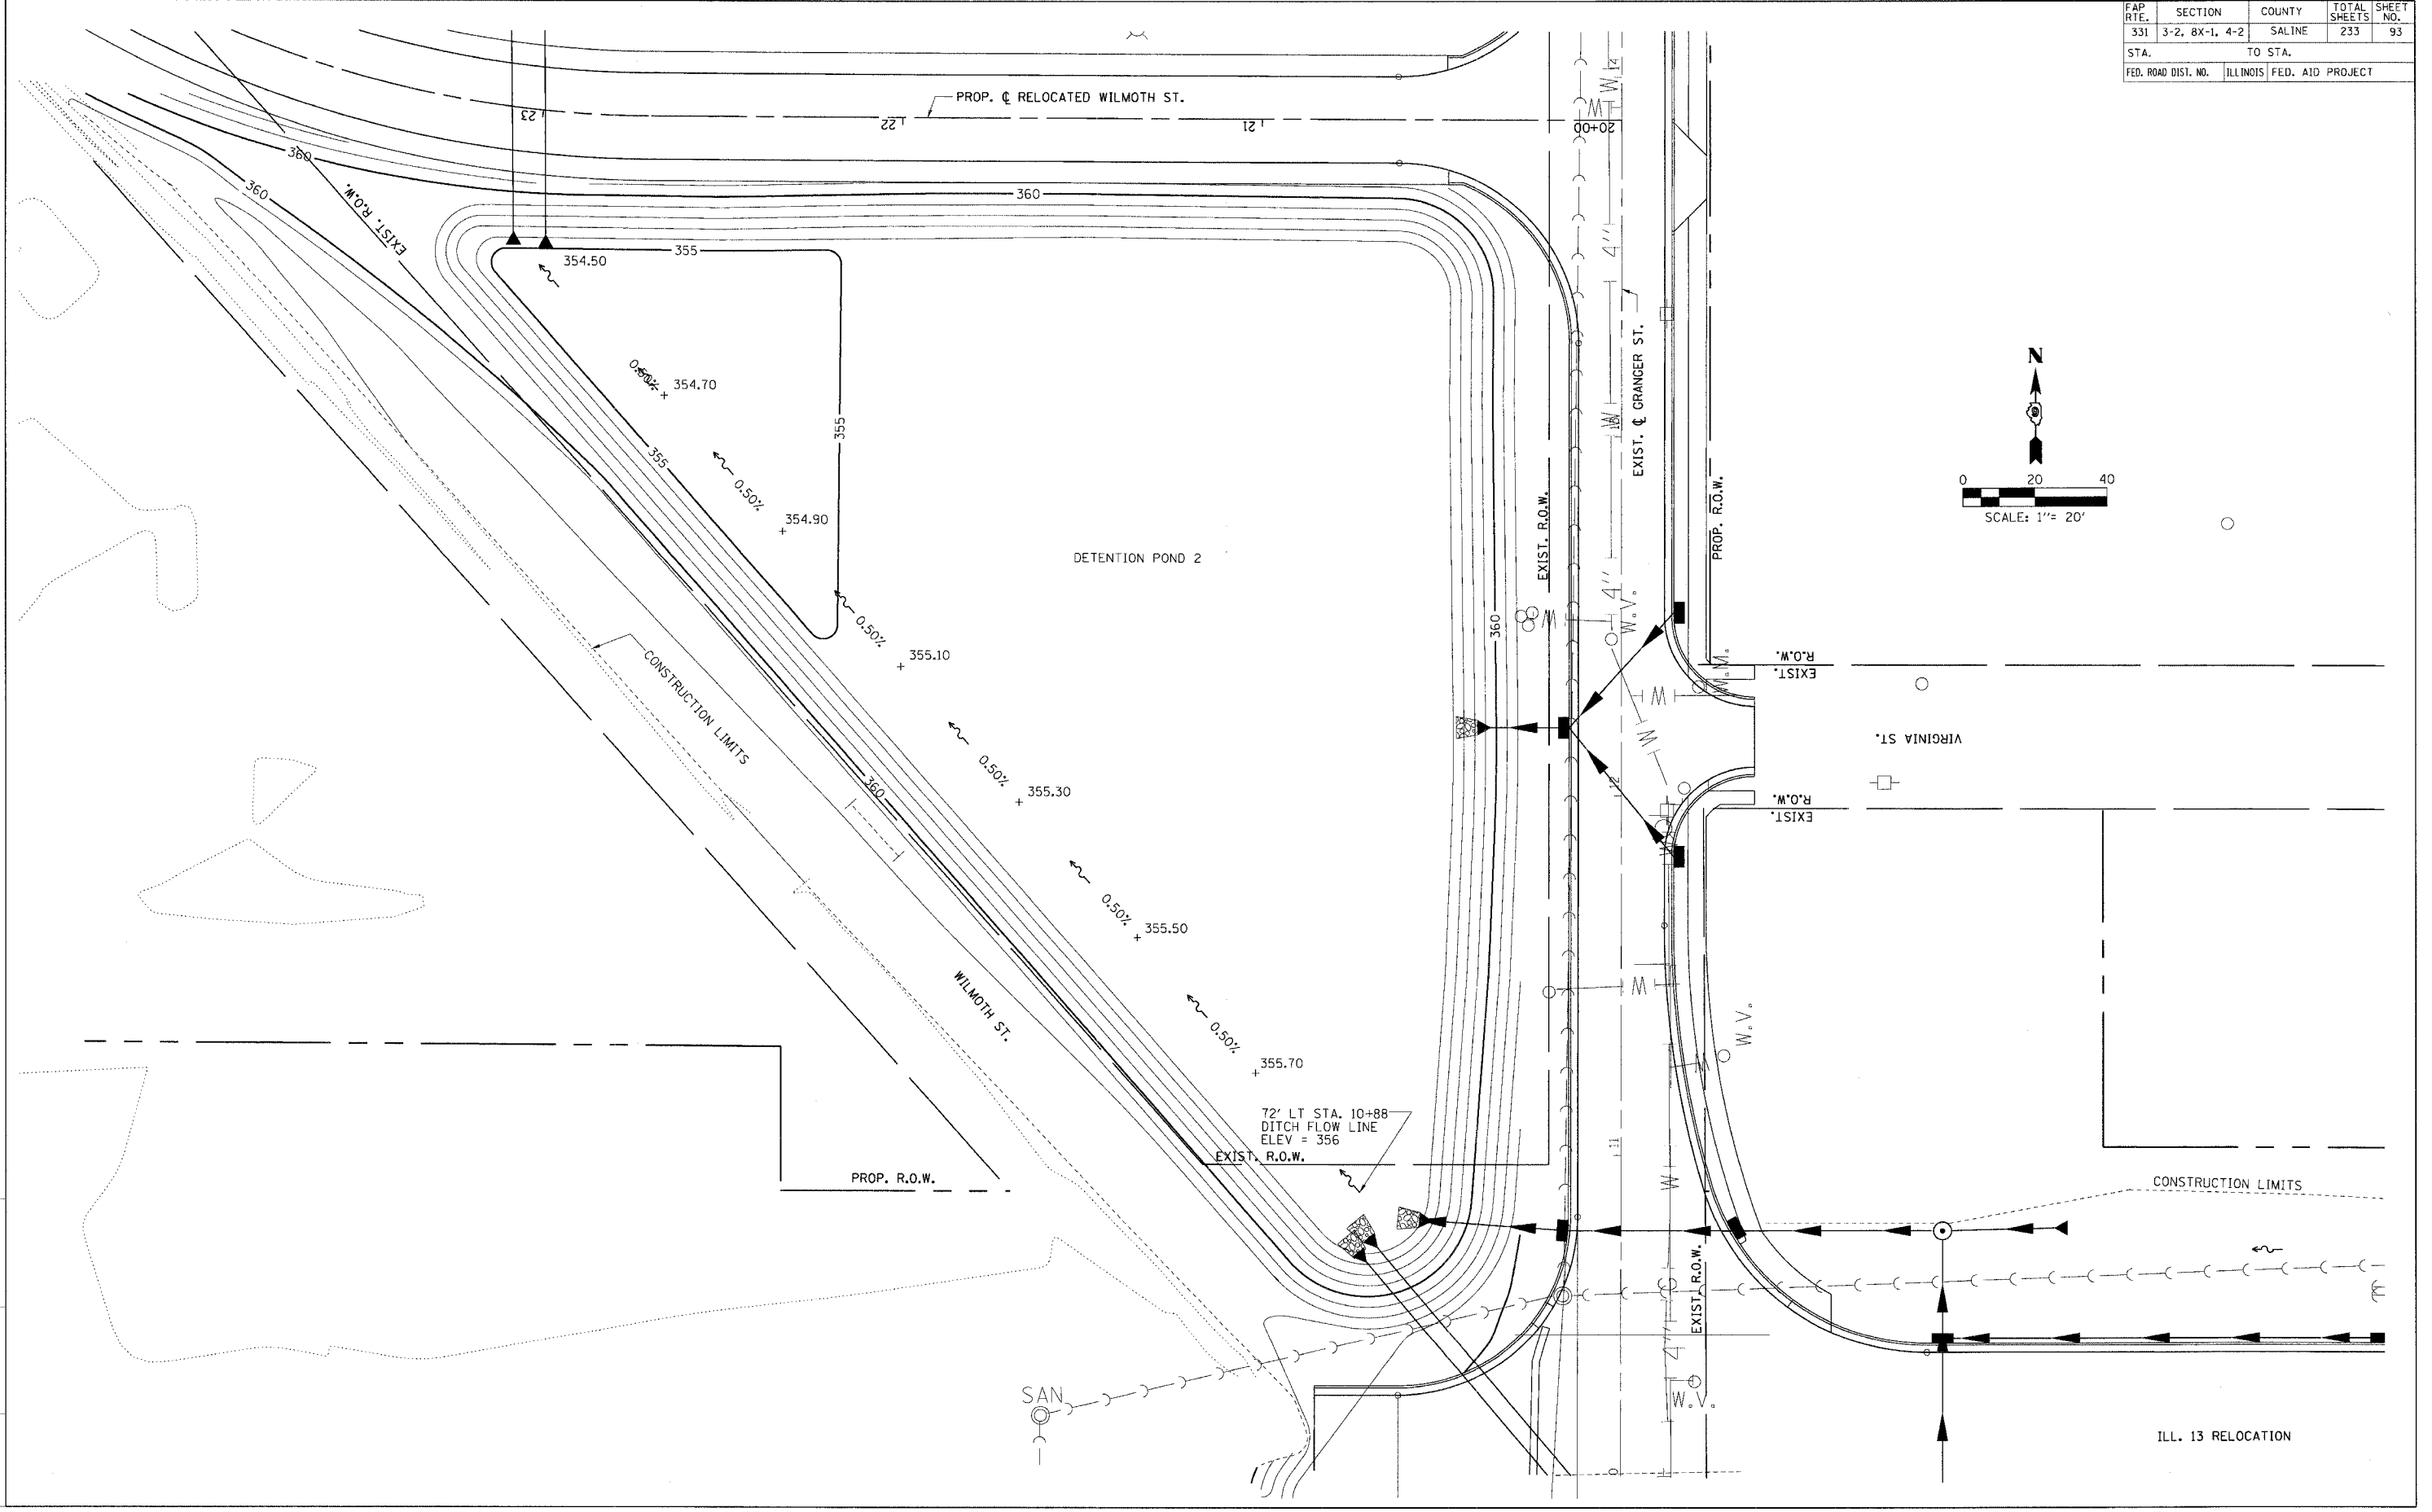

DRAWN BY
CHECKED BY

PROJECTS/PROJESSES/ROADWAY/COMMON/
ACT. File
REFERENCE Files:

GRADING PLAN - DETENTION POND 2