
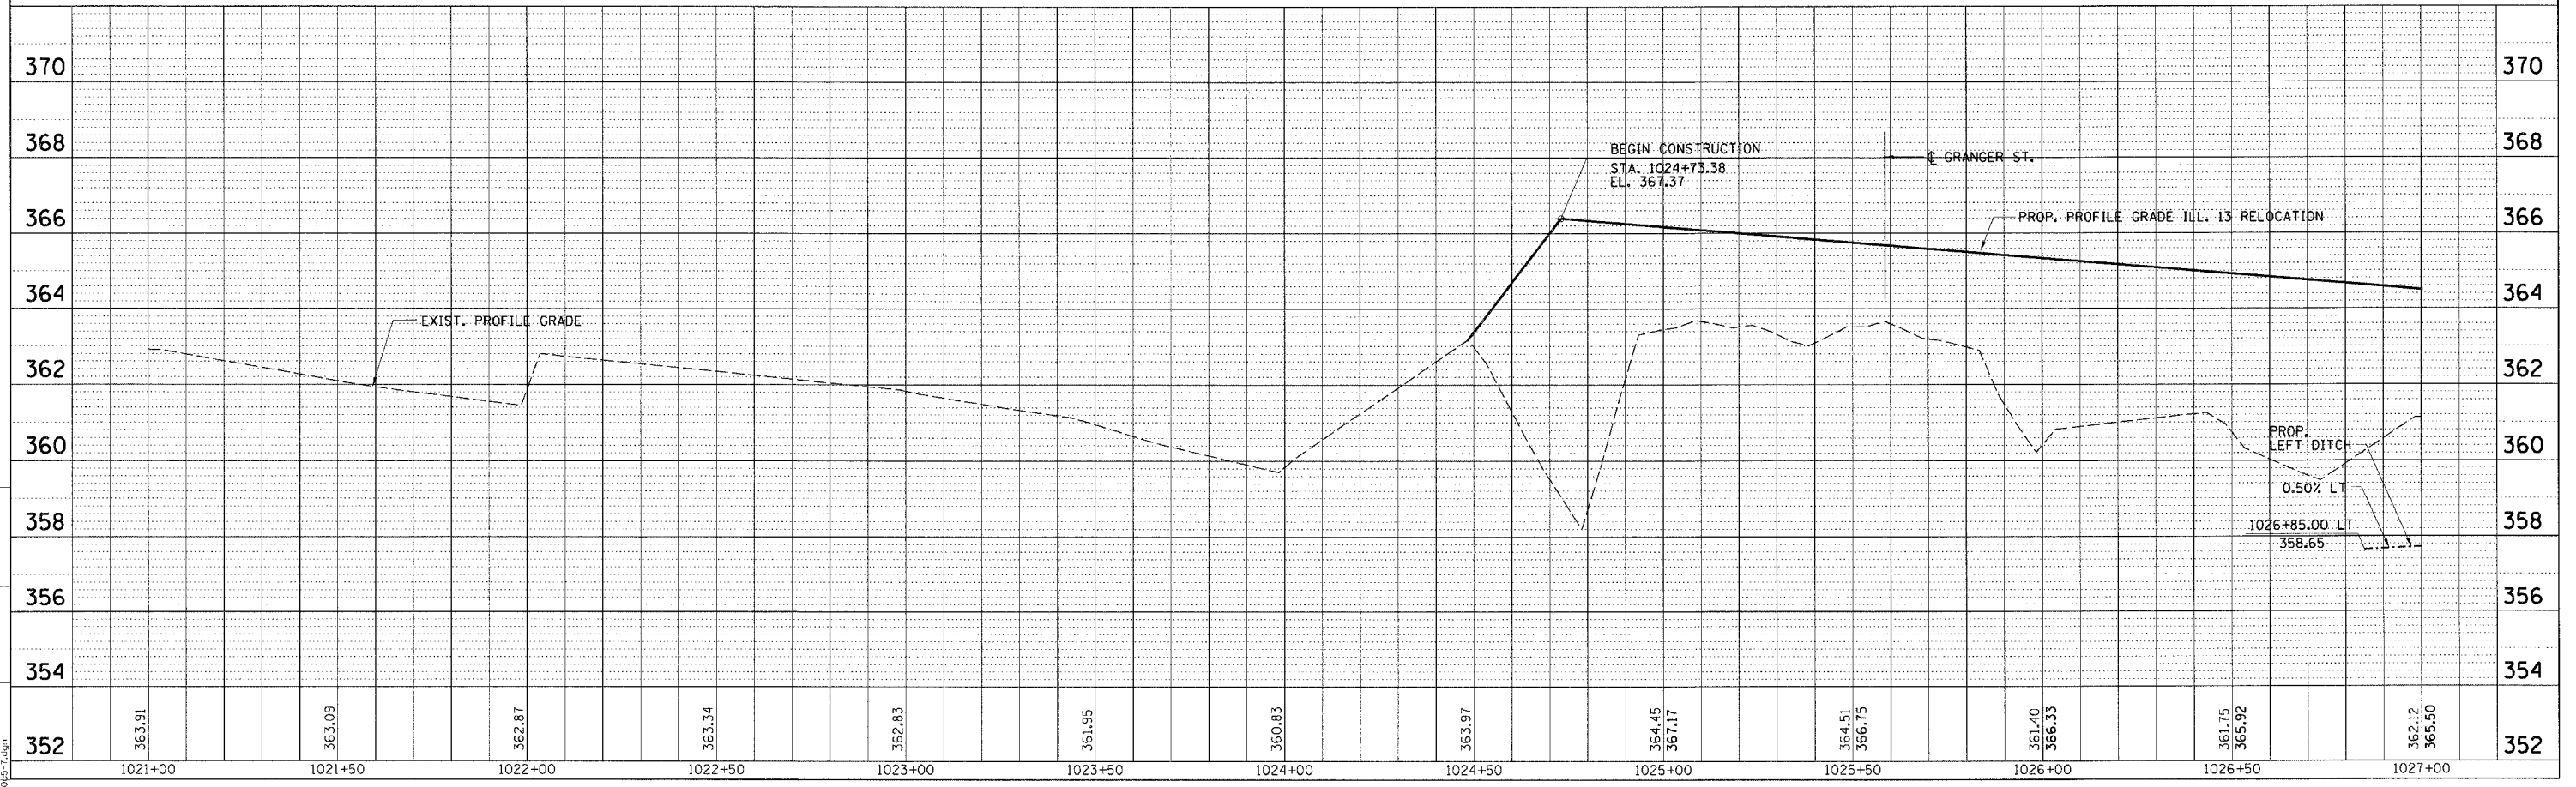
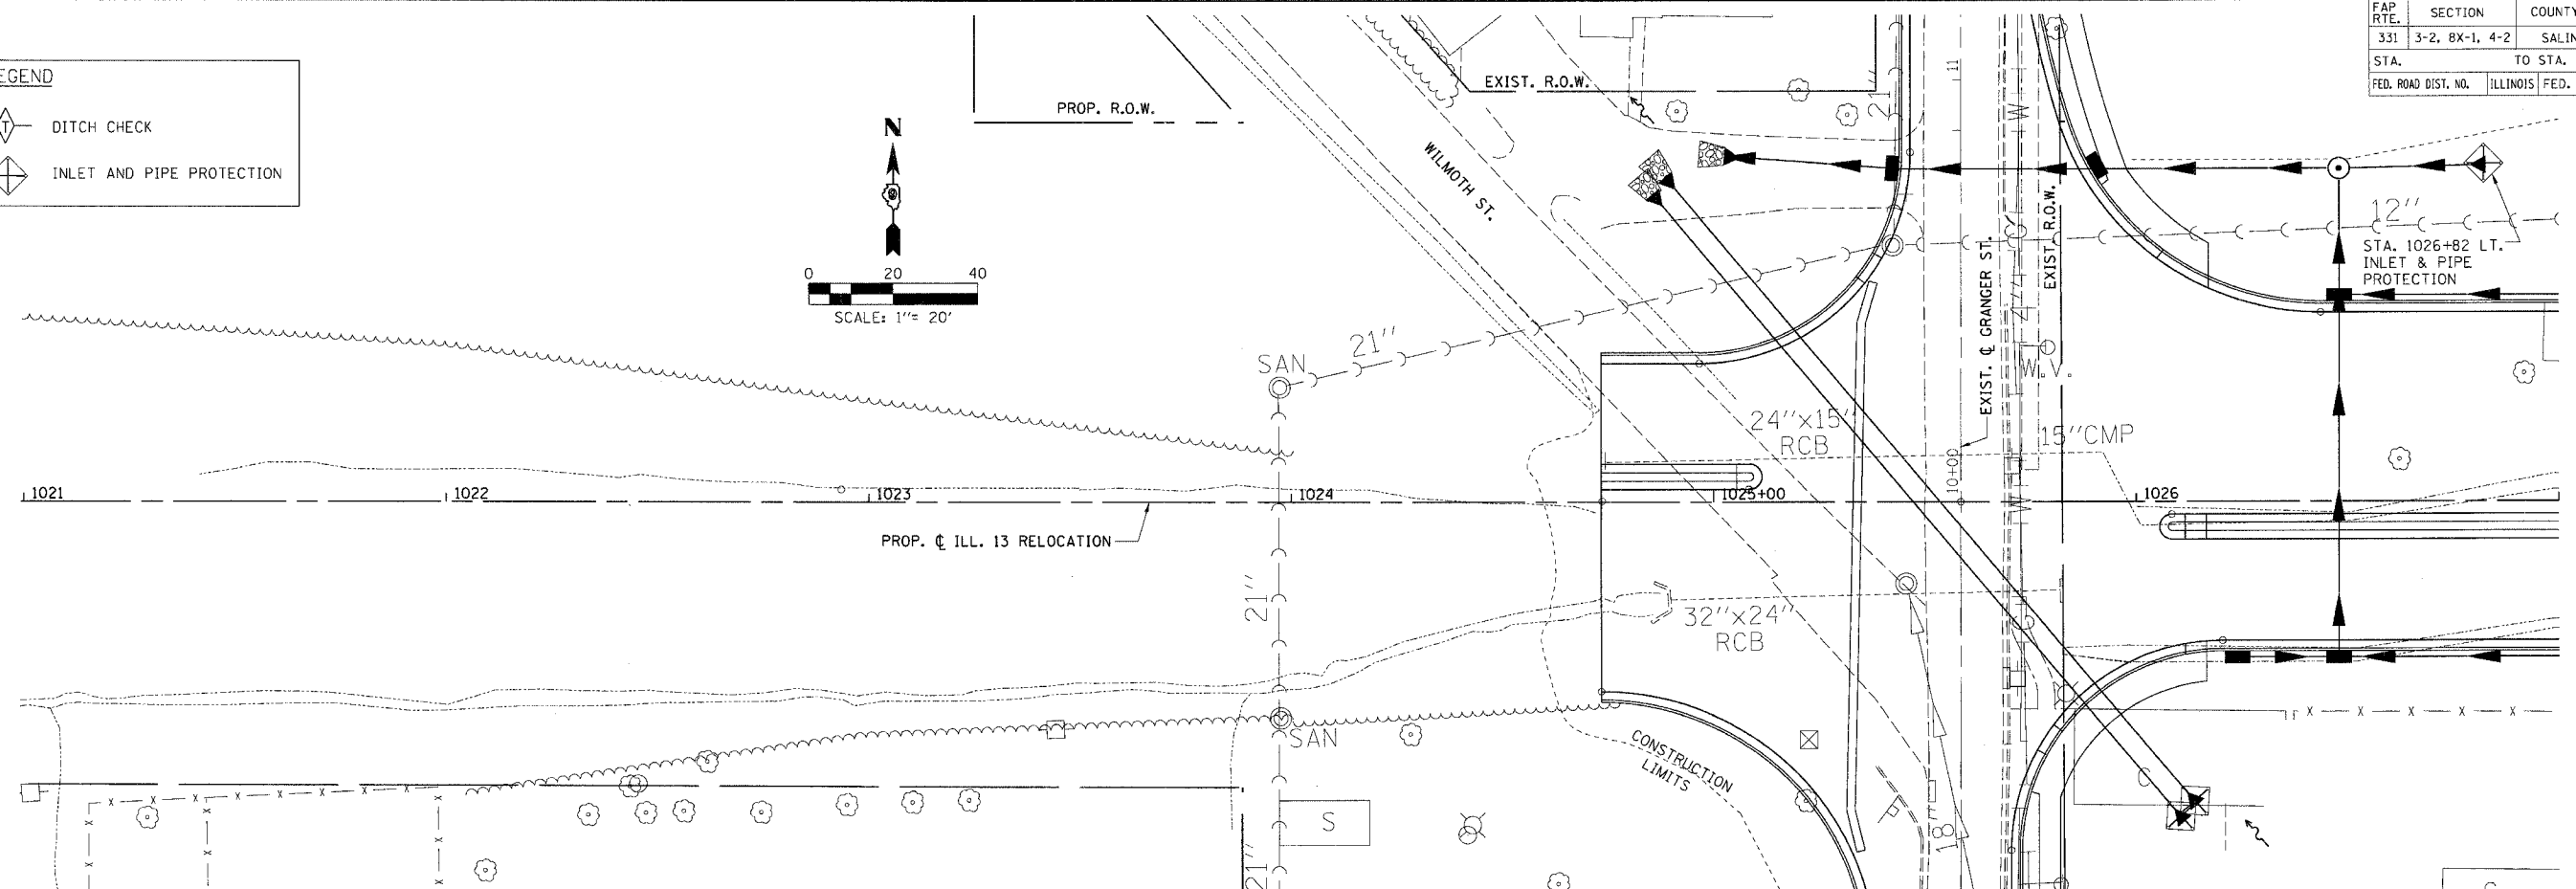


FAP R.T.E.	SECTION	COUNTY	TOTAL SHEETS	SHEET NO.
331	3-2, 8X-1, 4-2	SALINE	233	99
STA.		TO STA.		
FED. ROAD DIST. NO.		ILLINOIS FED. AID PROJECT		

**LEGEND**

	DITCH CHECK
	INLET AND PIPE PROTECTION

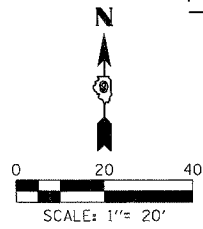

ec20c5-7.dgn  
 M:\PROJECTS\PROJ\SSS6\ROADWAY\COMMON\ADIST\ref\ec20c5-7.dgn

**TEMPORARY EROSION CONTROL PLAN - STA. 1024 + 73.38 TO STA. 1027 + 00.00**