
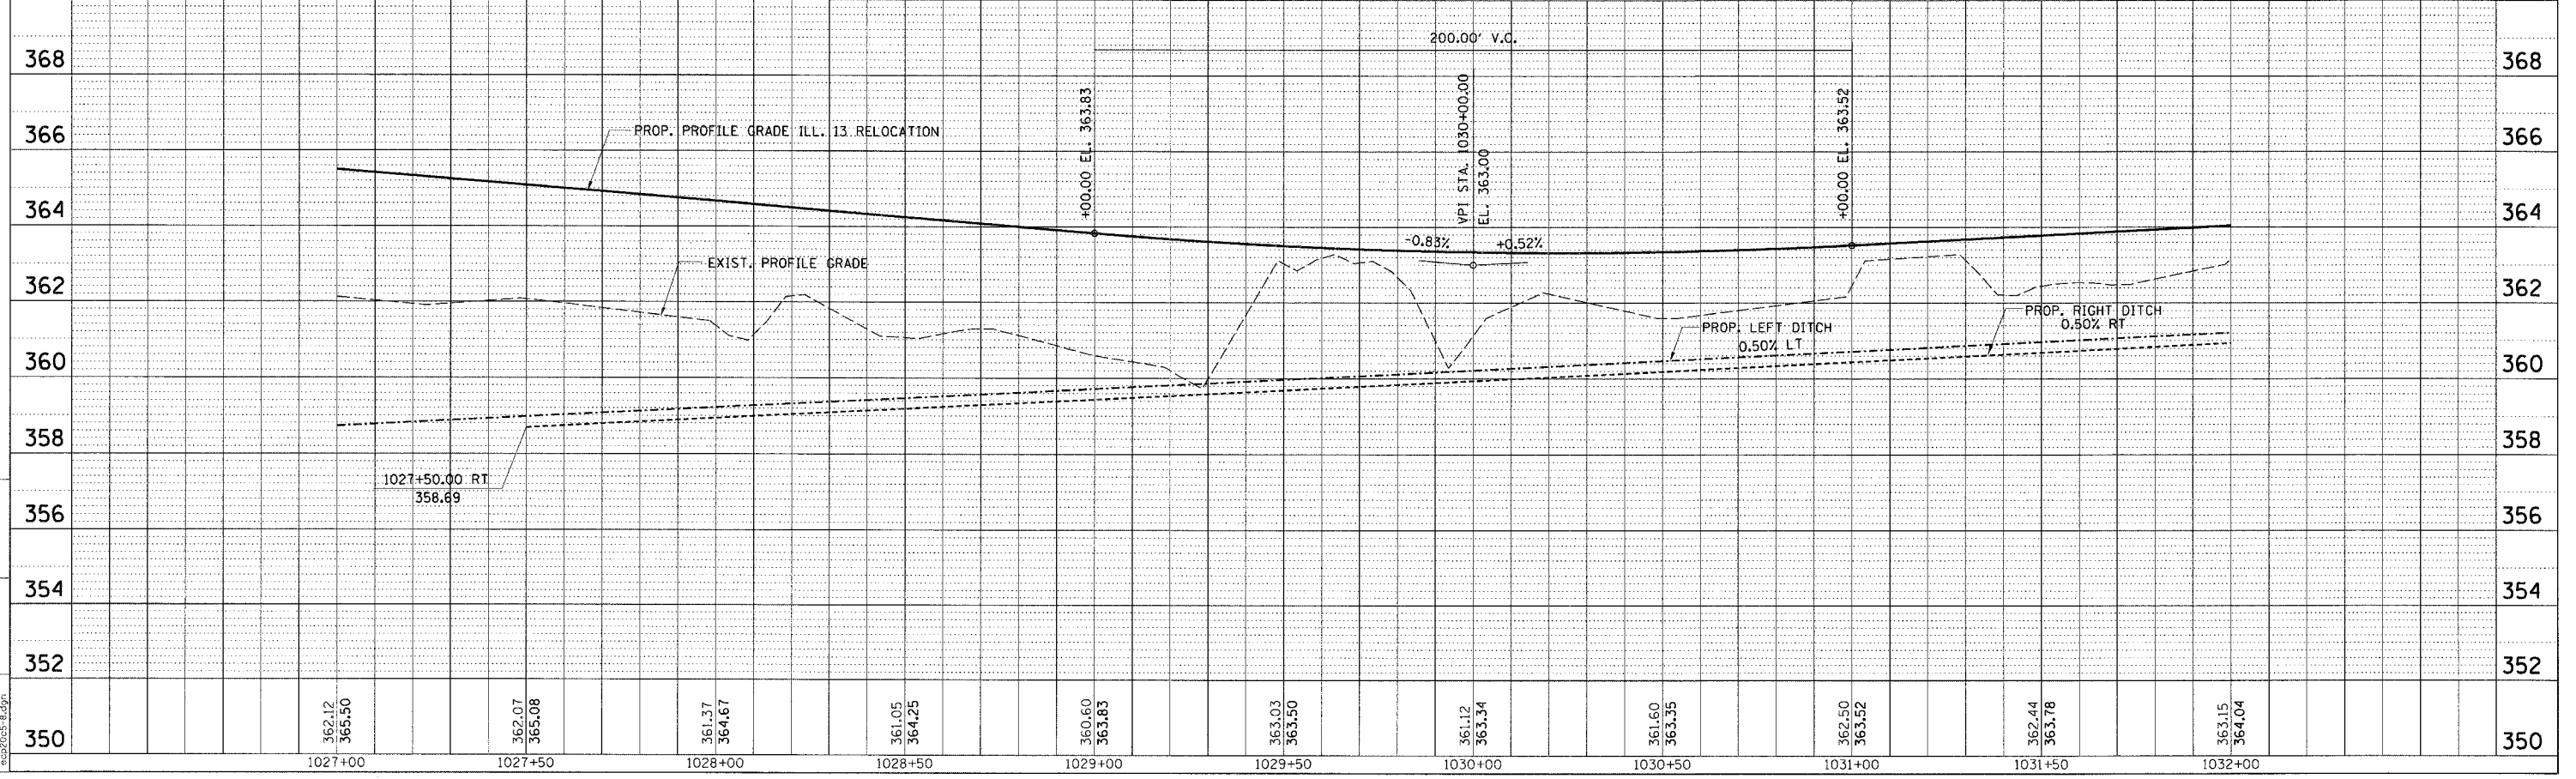
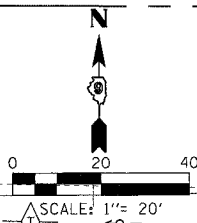


FAP R.T.E.	SECTION	COUNTY	TOTAL SHEETS	SHEET NO.
331	3-2, BX-1, 4-2	SALINE	233	100
STA.	TO STA.			
FED. ROAD DIST. NO.	ILLINOIS FED. AID PROJECT			

LEGEND

- DITCH CHECK
- INLET AND PIPE PROTECTION

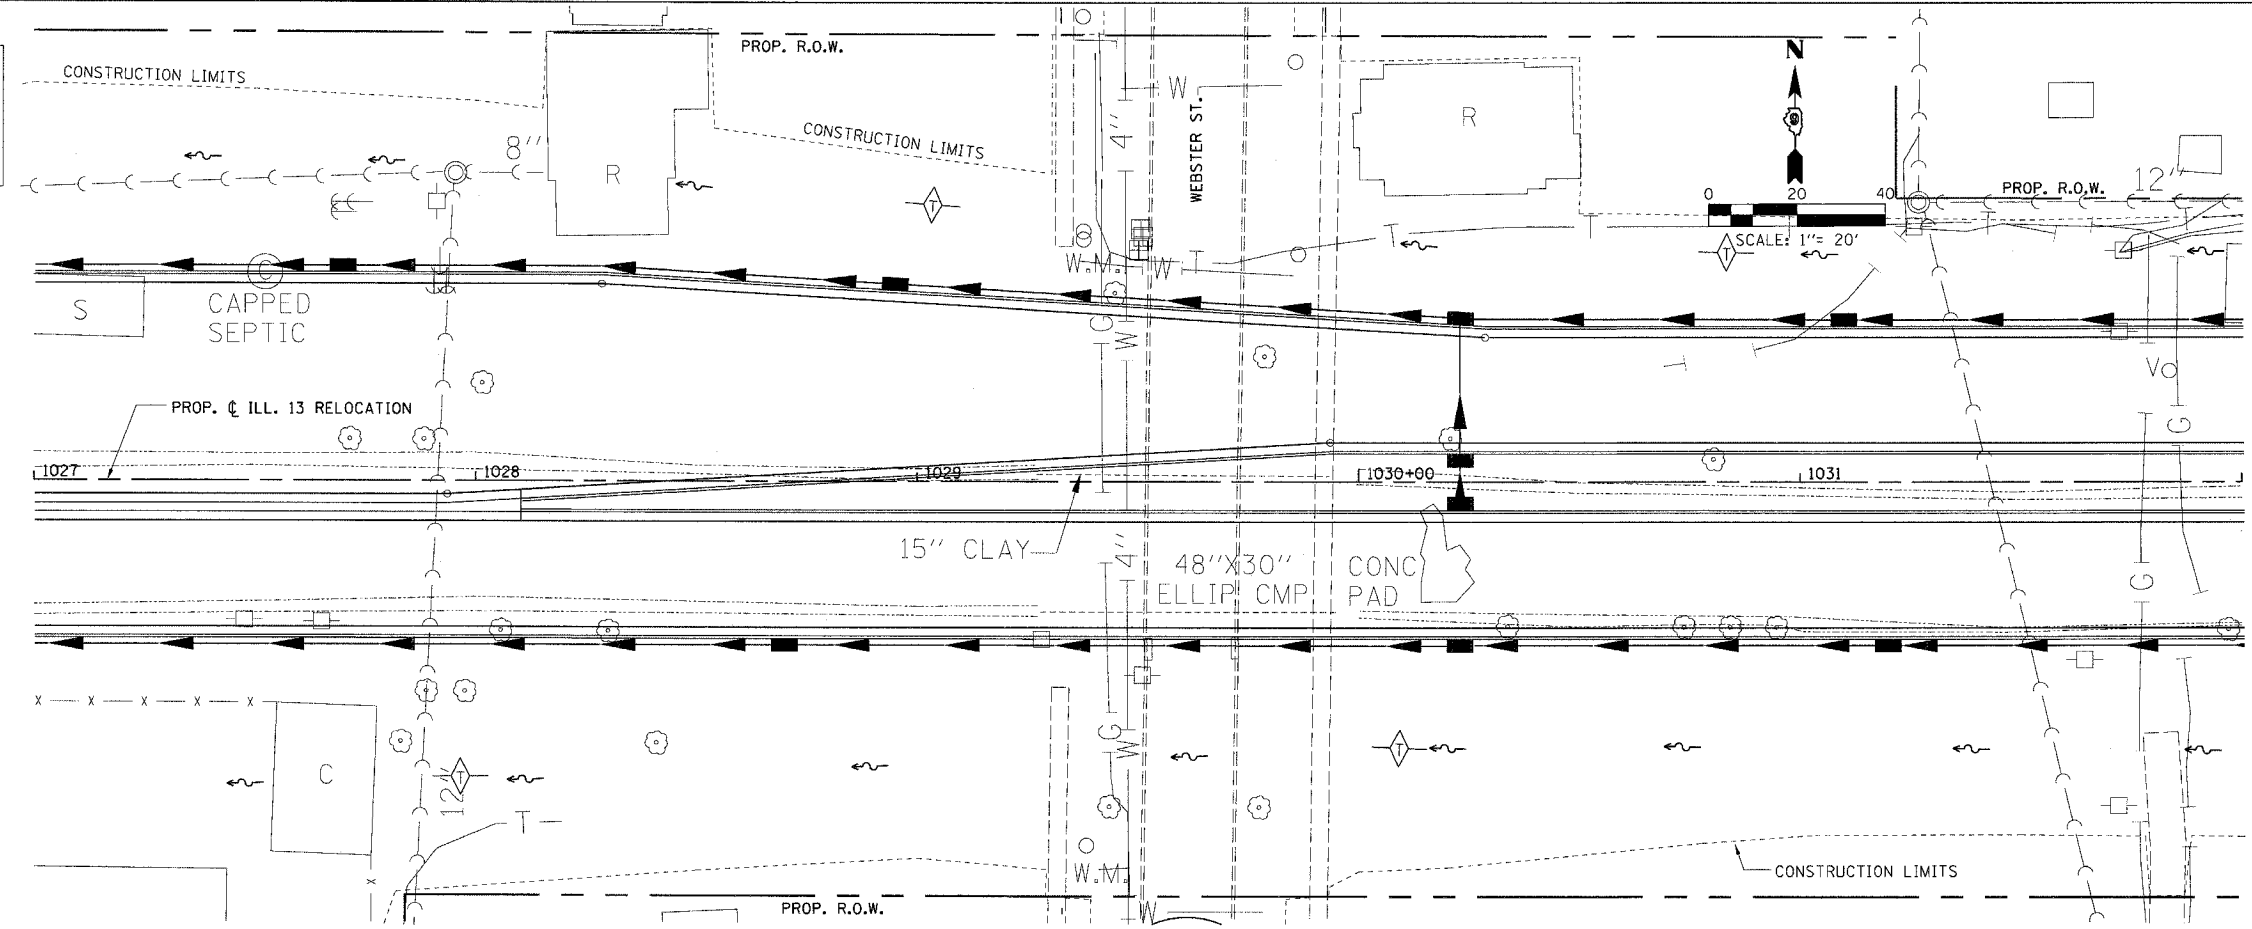

350	362.12	365.50	362.07	365.08	361.37	364.67	361.05	364.25	360.60	363.83	363.03	363.50	361.12	363.34	361.60	363.35	362.50	363.52	362.44	363.78	363.15	364.04	350
	1027+00		1027+50		1028+00		1028+50		1029+00		1029+50		1030+00		1030+50		1031+00		1031+50		1032+00		350

TEMPORARY EROSION CONTROL PLAN - STA. 1027+00.00 TO STA. 1032+00.00