
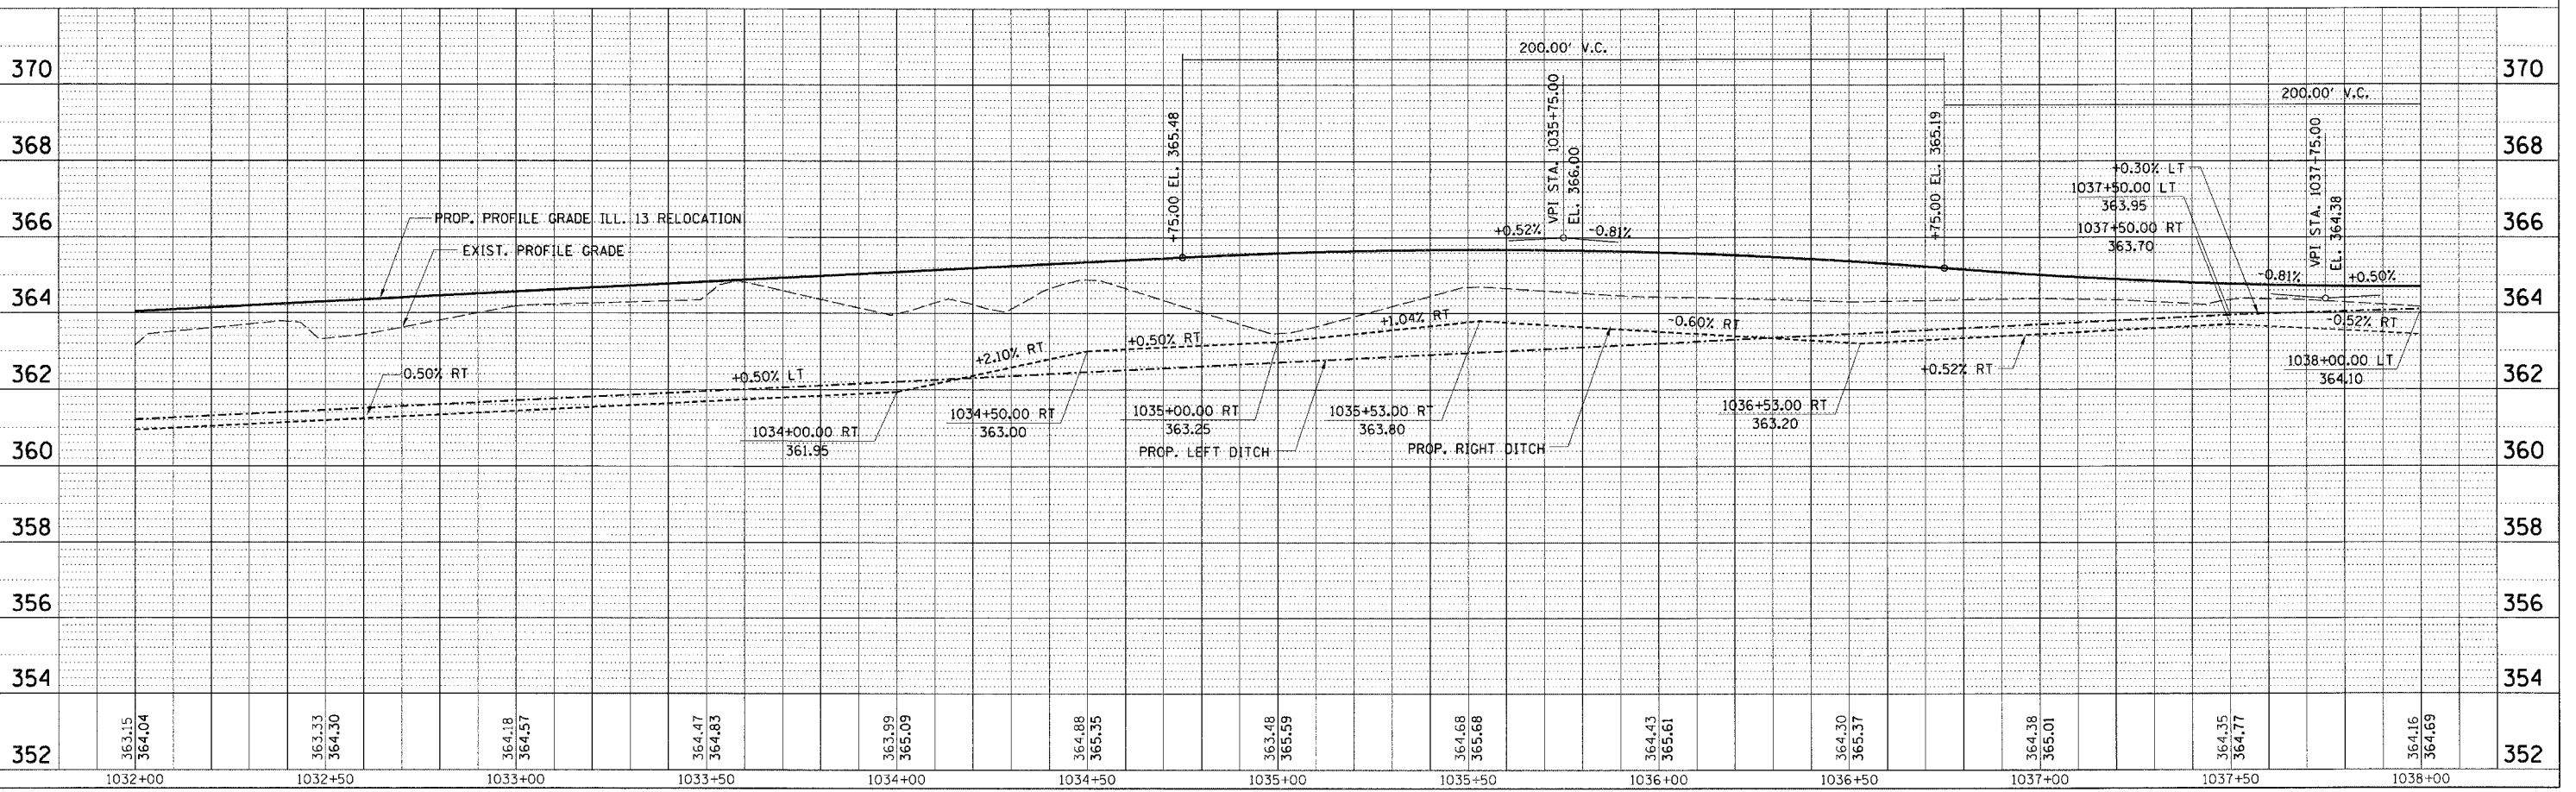


FAP R.T.E.	SECTION	COUNTY	TOTAL SHEETS	SHEET NO.
331	3-2, 8X-1, 4-2	SALINE	233	101
STA.	TO STA.			
FED. ROAD DIST. NO.	ILLINOIS FED. AID PROJECT			

LEGEND

	DITCH CHECK
	INLET AND PIPE PROTECTION

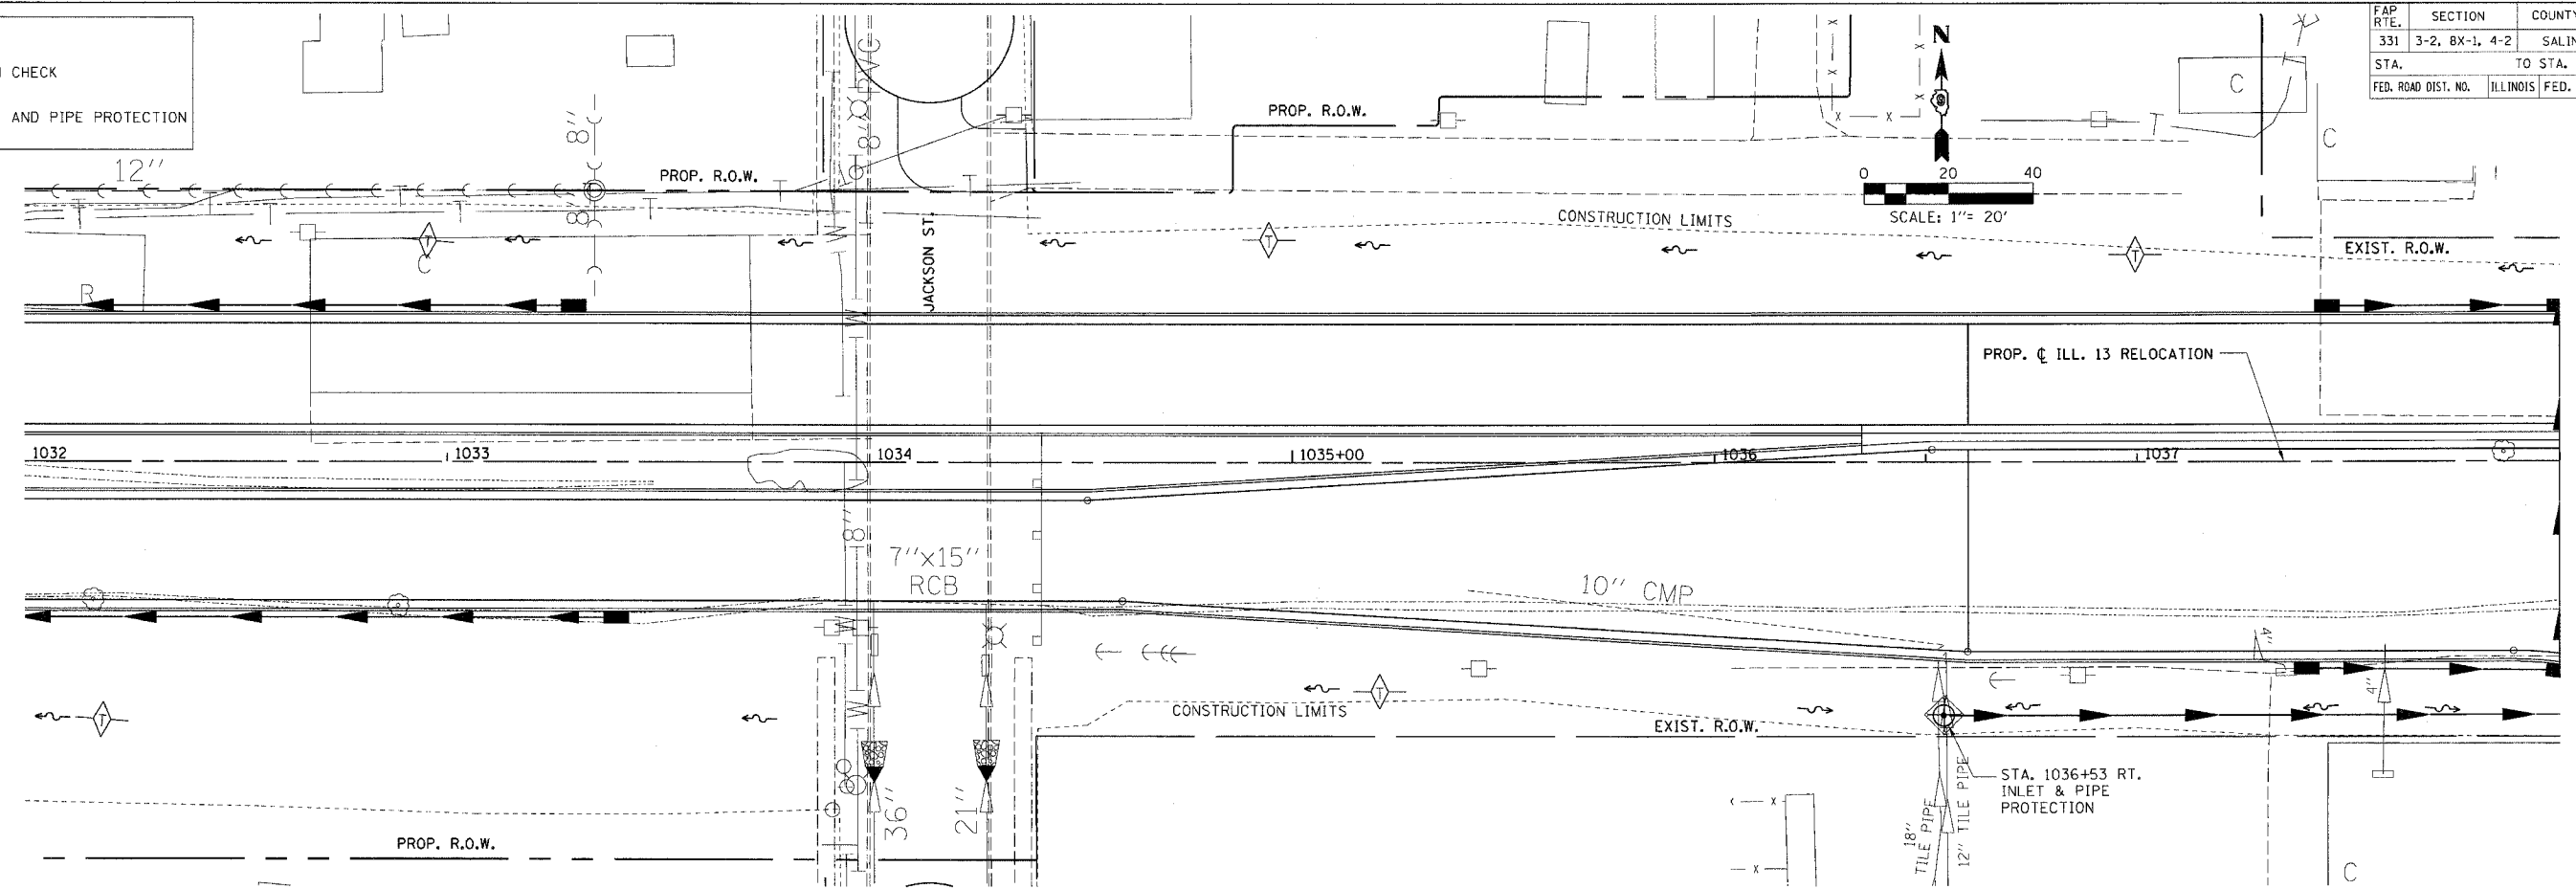

TEMPORARY EROSION CONTROL PLAN - STA. 1032 + 00.00 TO STA. 1038 + 00.00

352	363.15	364.04	363.33	364.30	364.18	364.57	364.47	364.83	363.99	365.09	364.88	365.35	363.48	365.59	364.68	365.68	364.43	365.61	364.30	365.37	364.38	365.01	364.35	364.77	364.16	364.69	352
	1032+00		1032+50		1033+00		1033+50		1034+00		1034+50		1035+00		1035+50		1036+00		1036+50		1037+00		1037+50		1038+00		