
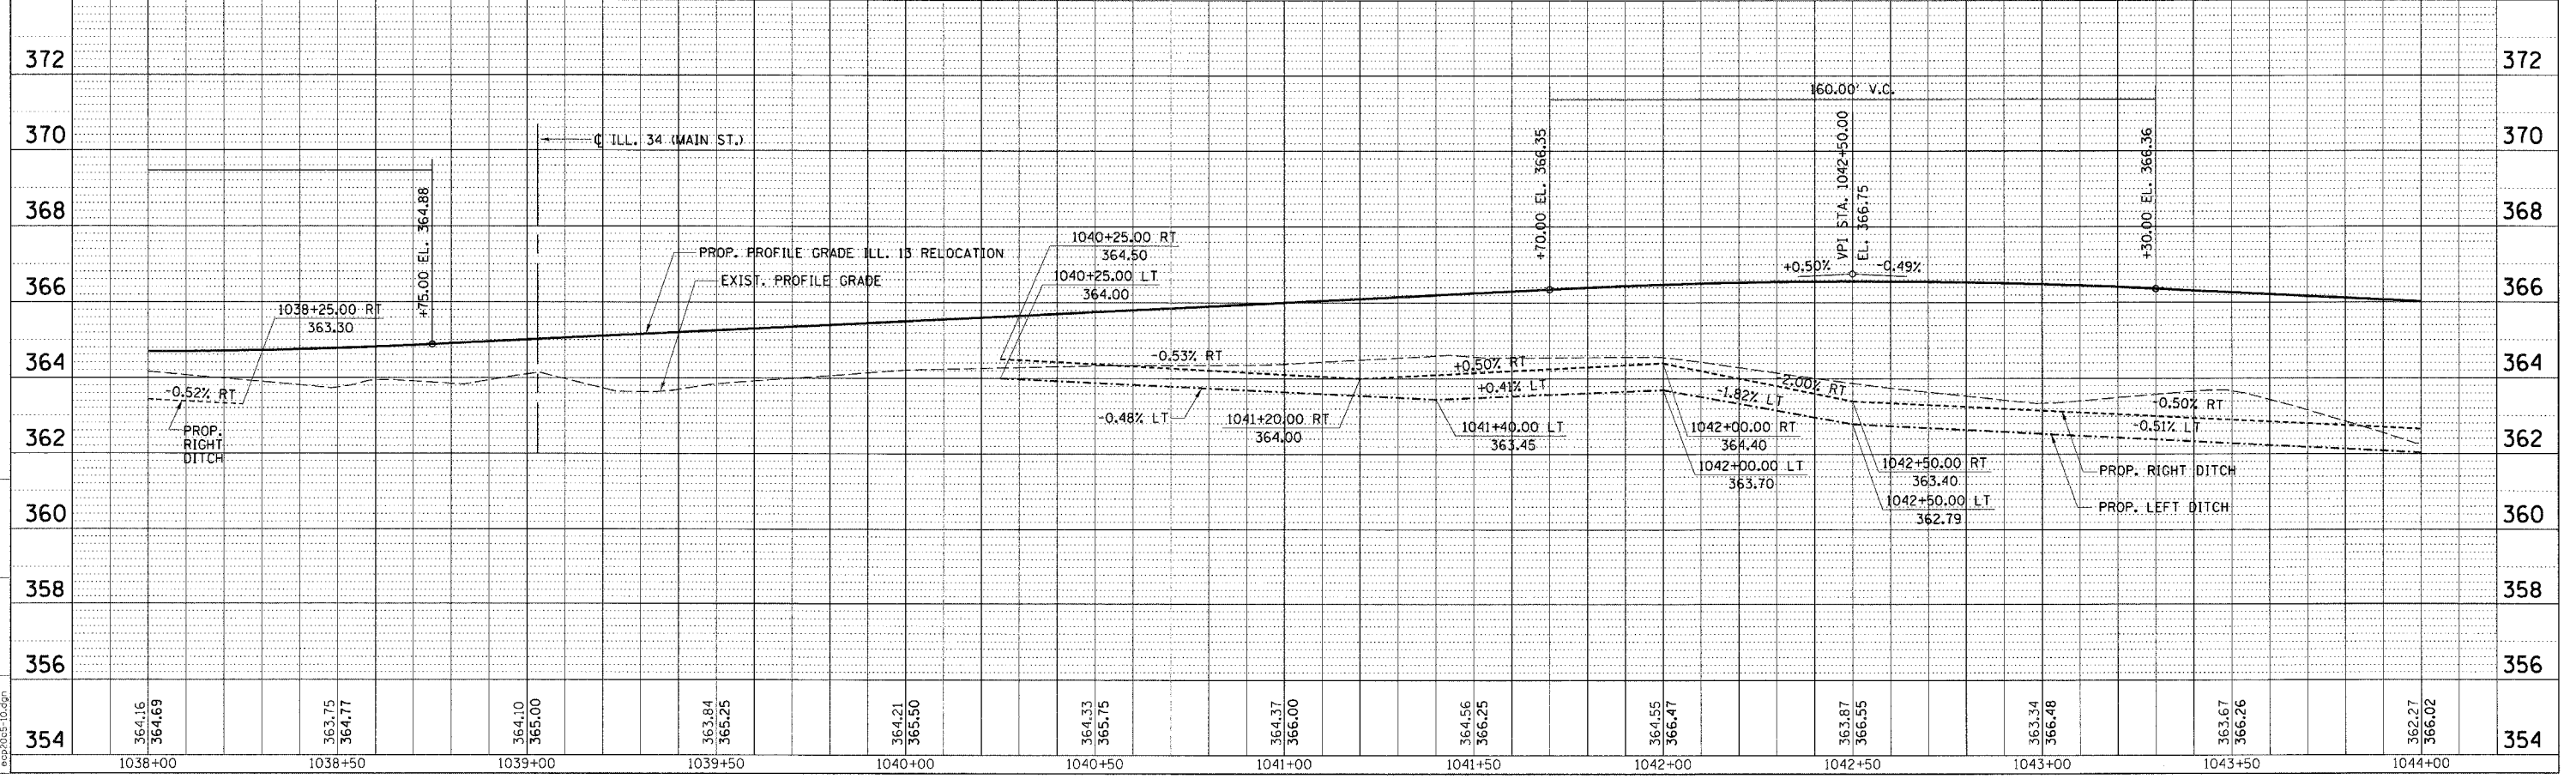


FAP R.T.E.	SECTION	COUNTY	TOTAL SHEETS	SHEET NO.
331	3-2, 8X-1, 4-2	SALINE	233	102
STA.	TO STA.			
FED. ROAD DIST. NO.	ILLINOIS FED. AID PROJECT			

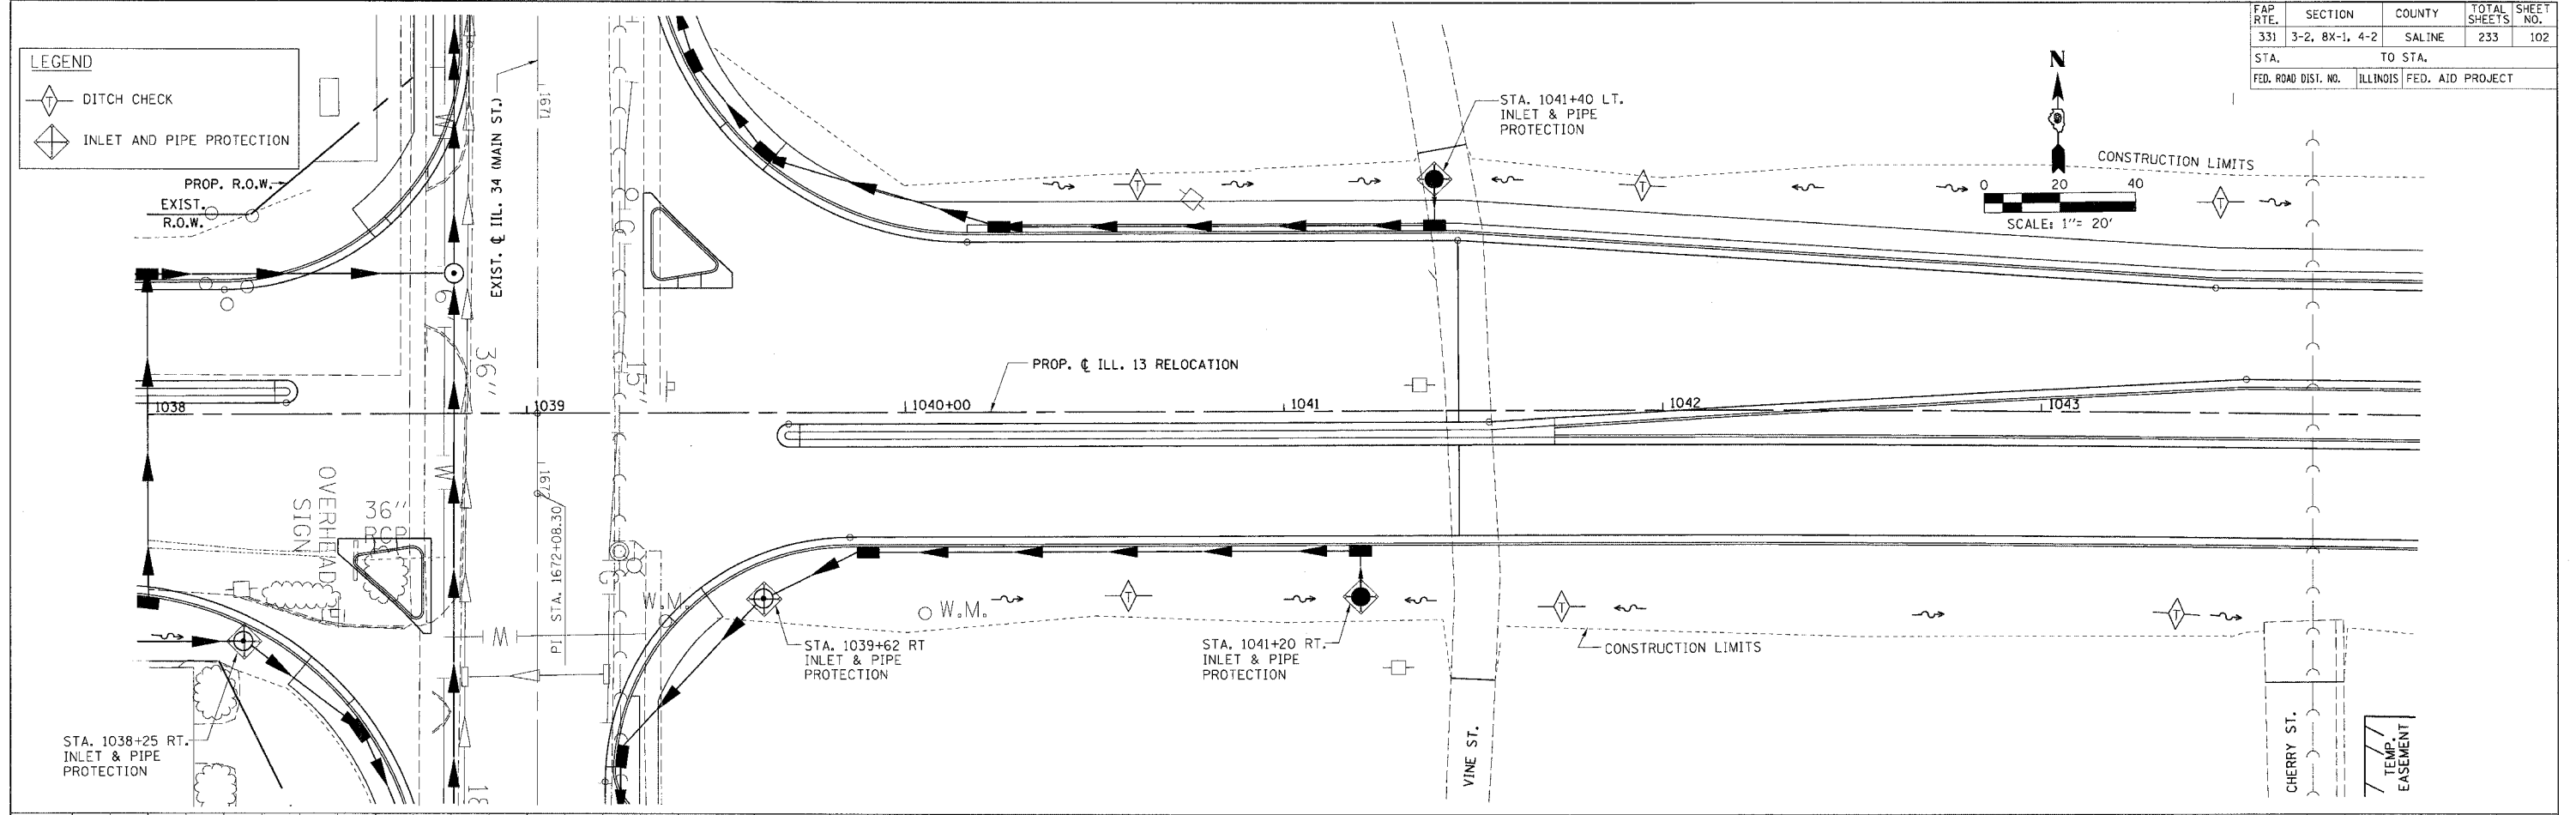

TEMPORARY EROSION CONTROL PLAN - STA. 1038 + 00.00 TO STA. 1044 + 00.00

M:\PROJECTS\PROJ3526\ROADWAY\COMMON\REF\erocp20c5.dwg
 Date: 10/9/2006 12:29:00 PM
 Drawn By: [Name]
 Checked By: [Name]