
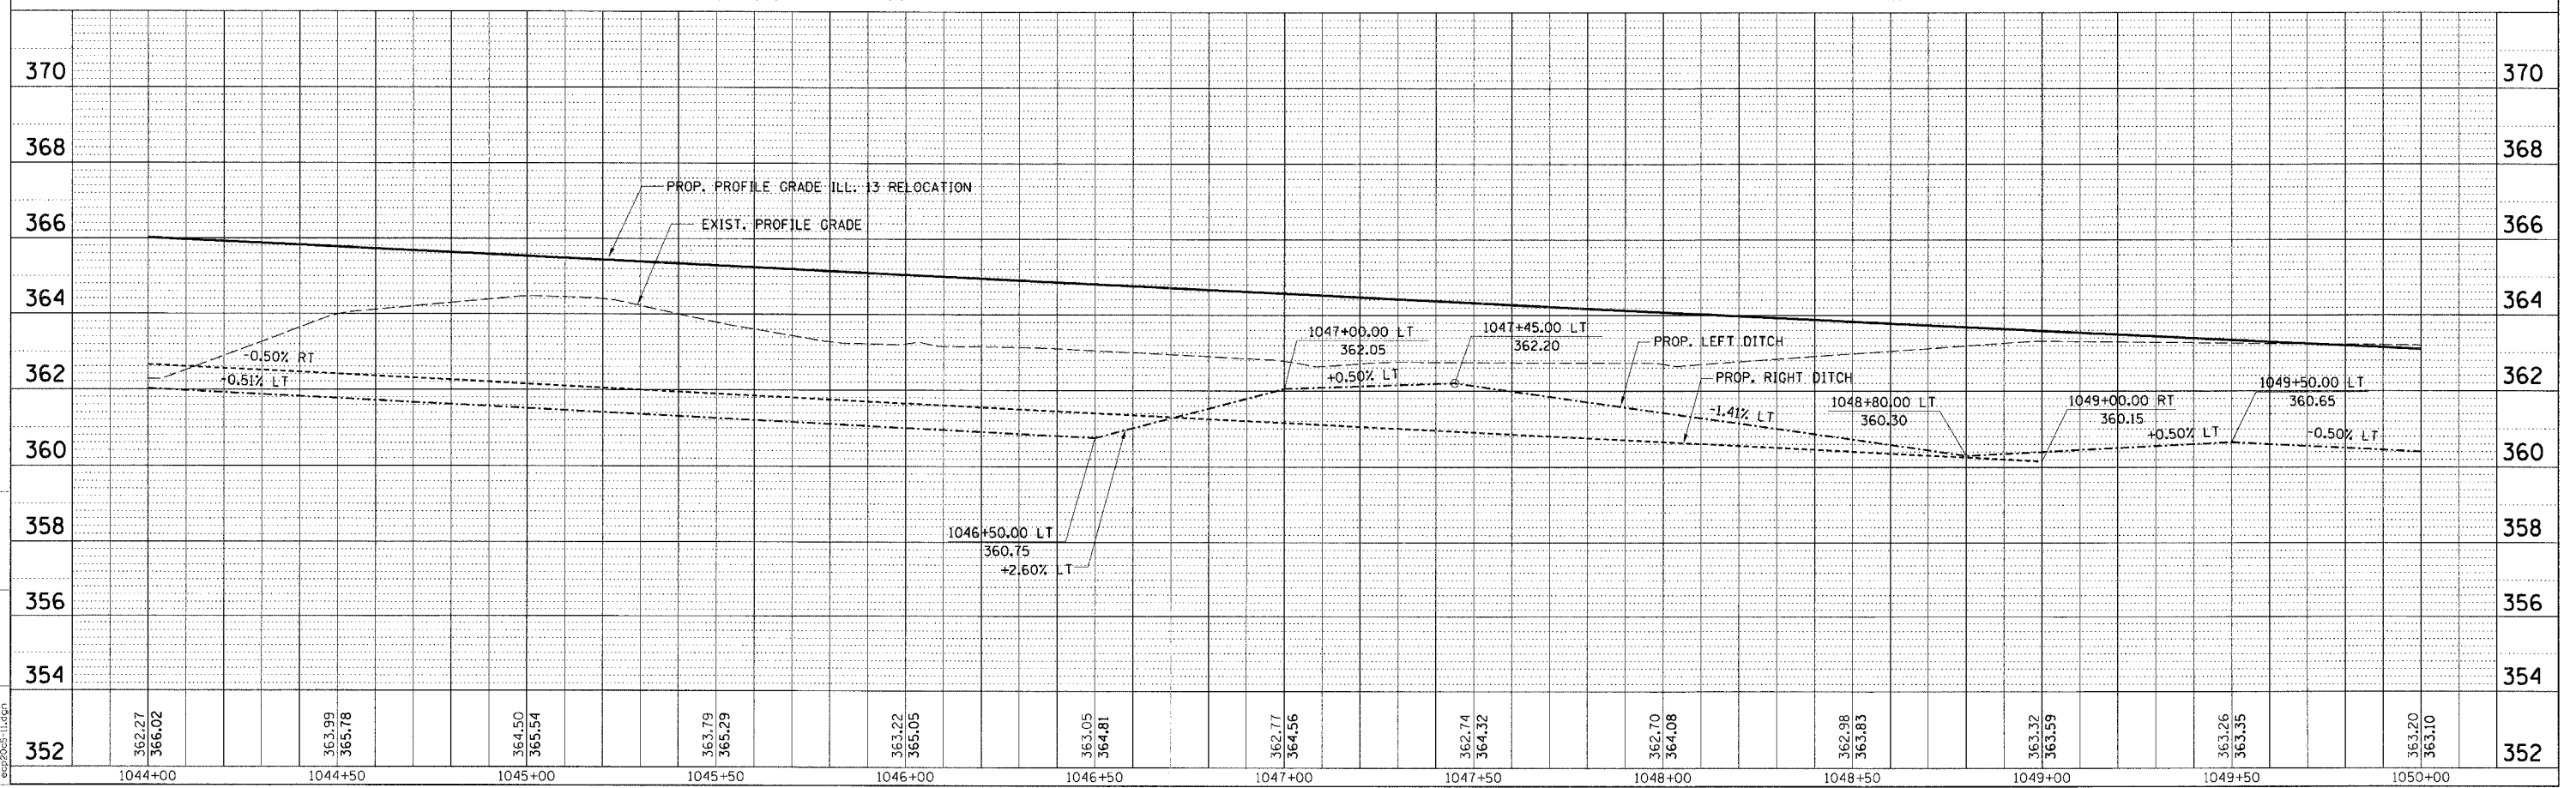
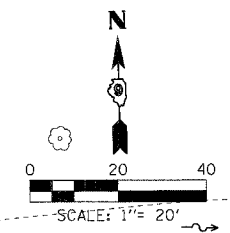


FAP RTE.	SECTION	COUNTY	TOTAL SHEETS	SHEET NO.
331	3-2, 8X-1, 4-2	SALINE	233	103
STA.		TO STA.		
FED. ROAD DIST. NO.		ILLINOIS FED. AID PROJECT		

LEGEND

	DITCH CHECK
	INLET AND PIPE PROTECTION

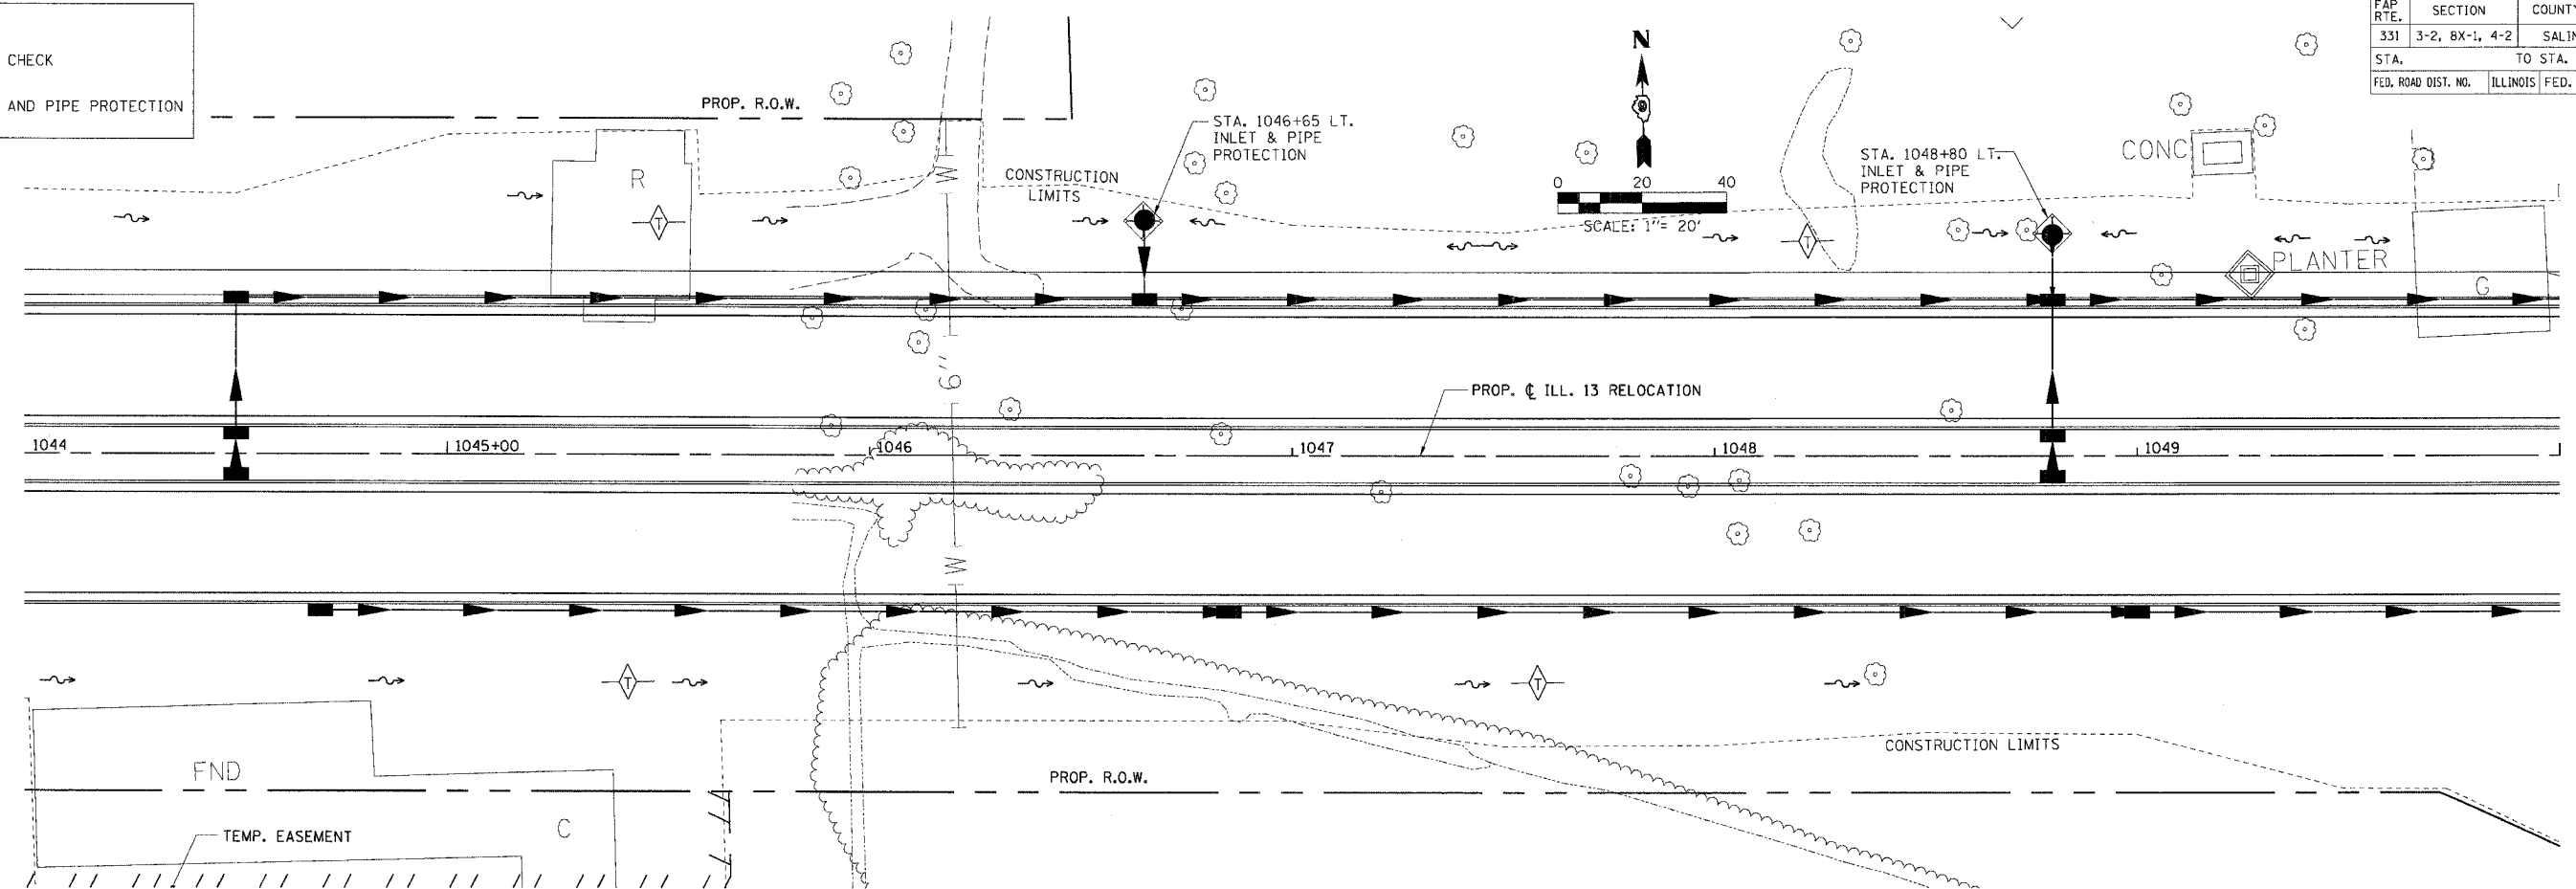

Checked by: _____
 Drawn by: _____

TEMPORARY EROSION CONTROL PLAN - STA. 1044 + 00.00 TO STA. 1050 + 00.00