
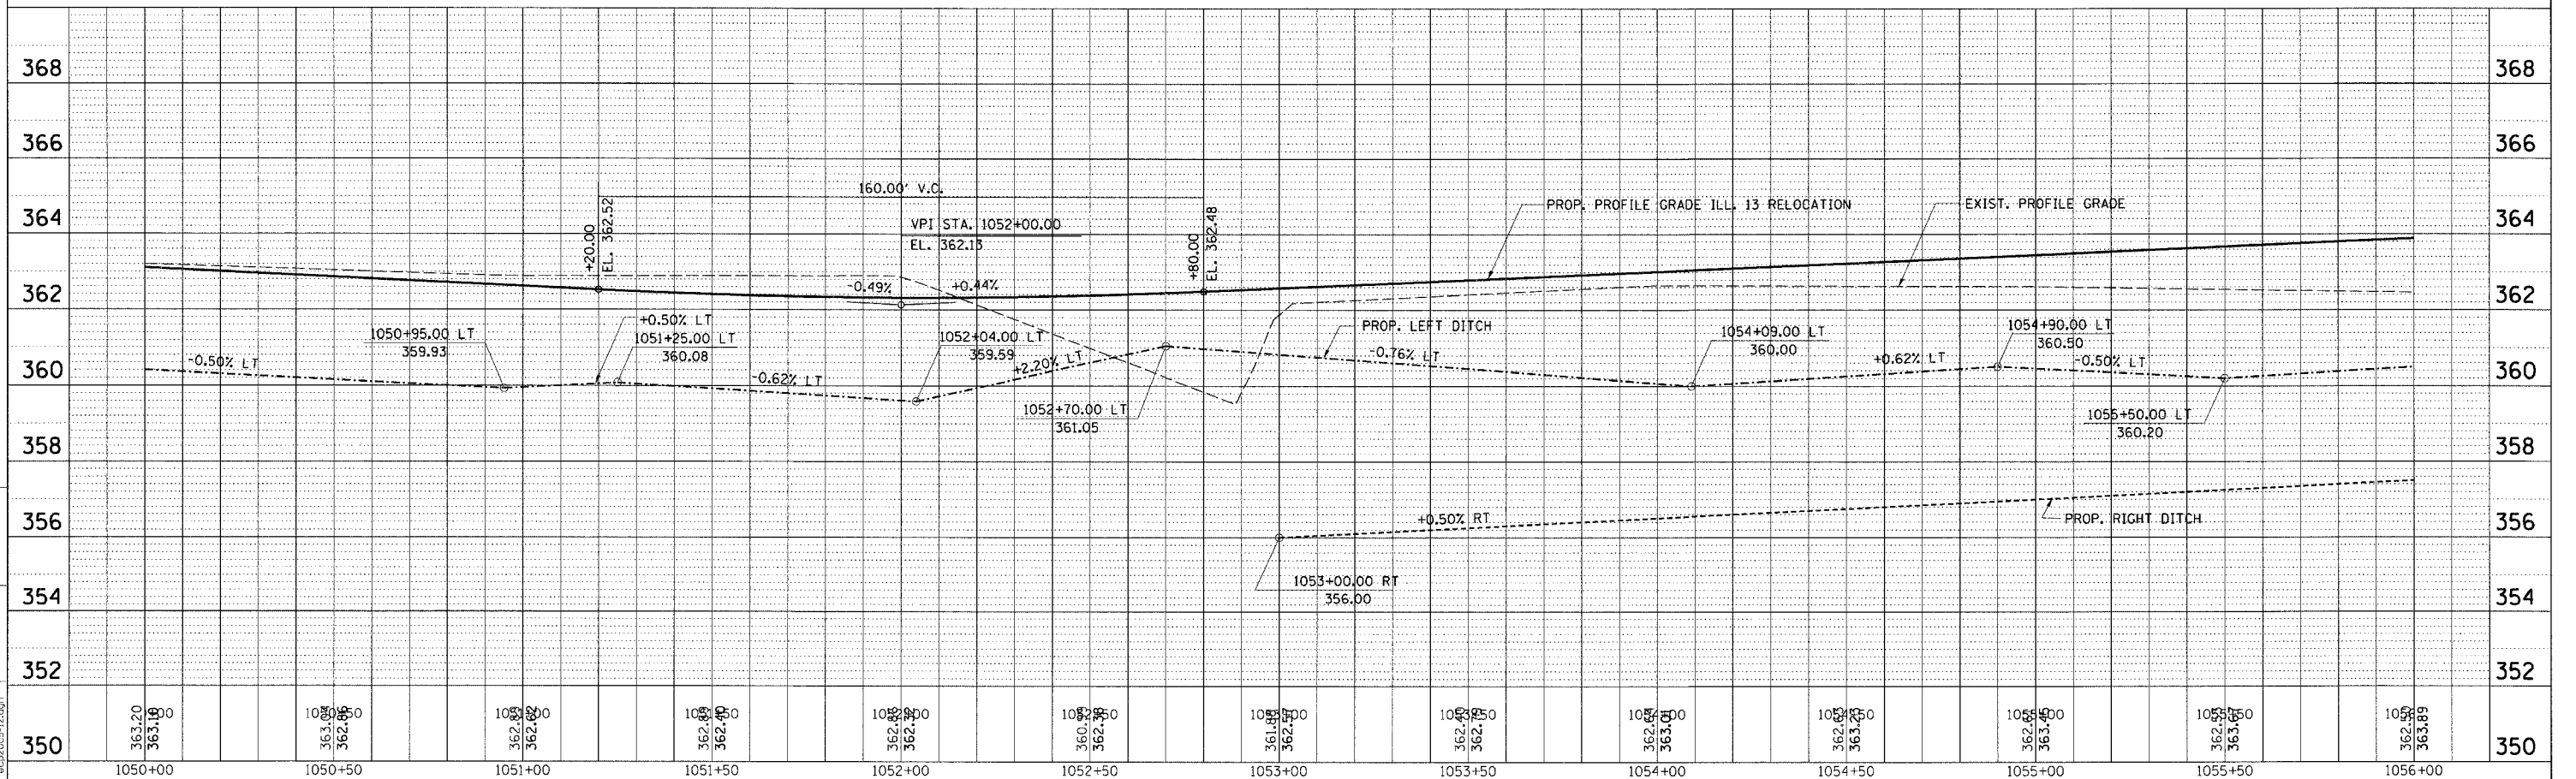


FAP R.T.E.	SECTION	COUNTY	TOTAL SHEETS	SHEET NO.
331	3-2, 8X-1, 4-2	SALINE	233	104
STA.	TO STA.			
FED. ROAD DIST. NO.	ILLINOIS FED. AID PROJECT			

LEGEND

	DITCH CHECK
	INLET AND PIPE PROTECTION

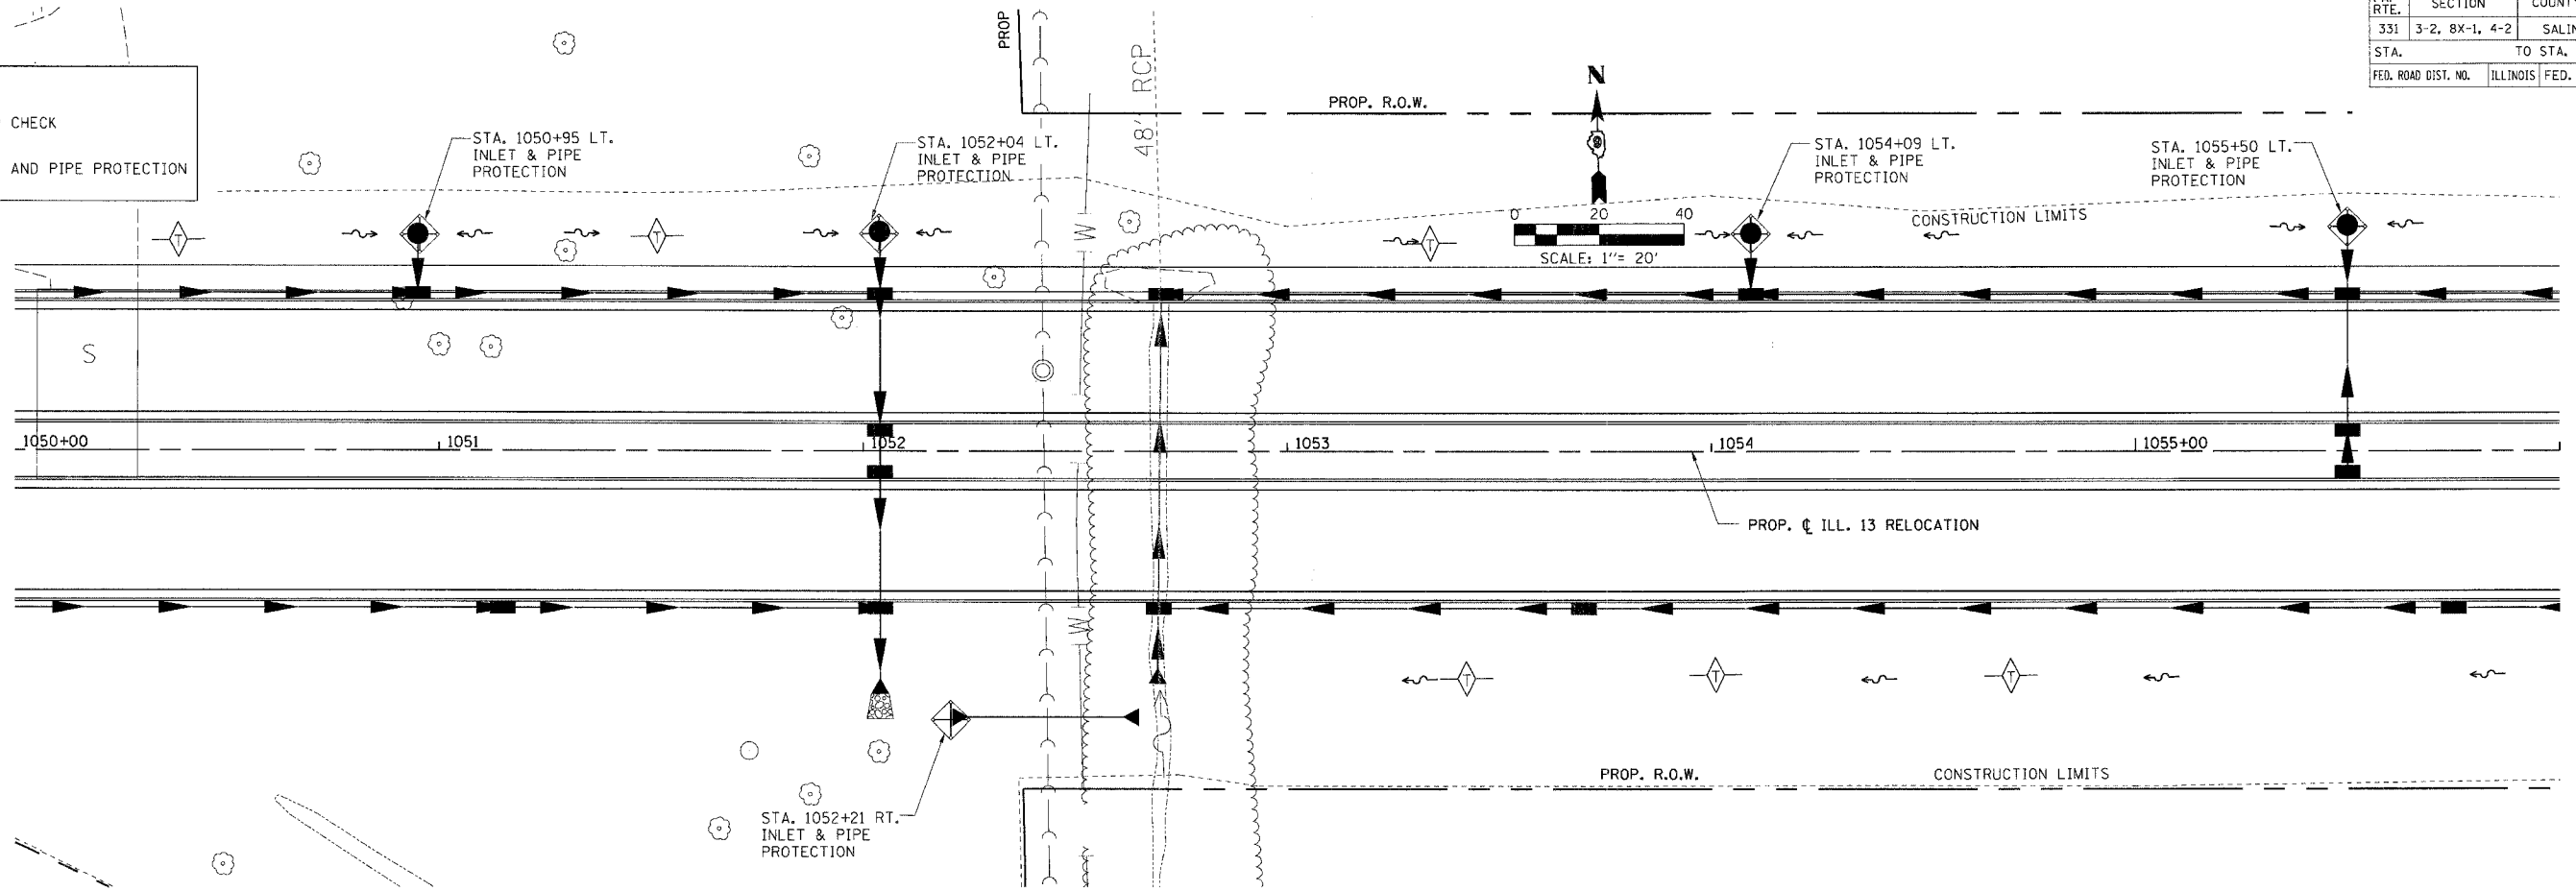

TEMPORARY EROSION CONTROL PLAN - STA. 1050+00.00 TO STA. 1056+00.00