
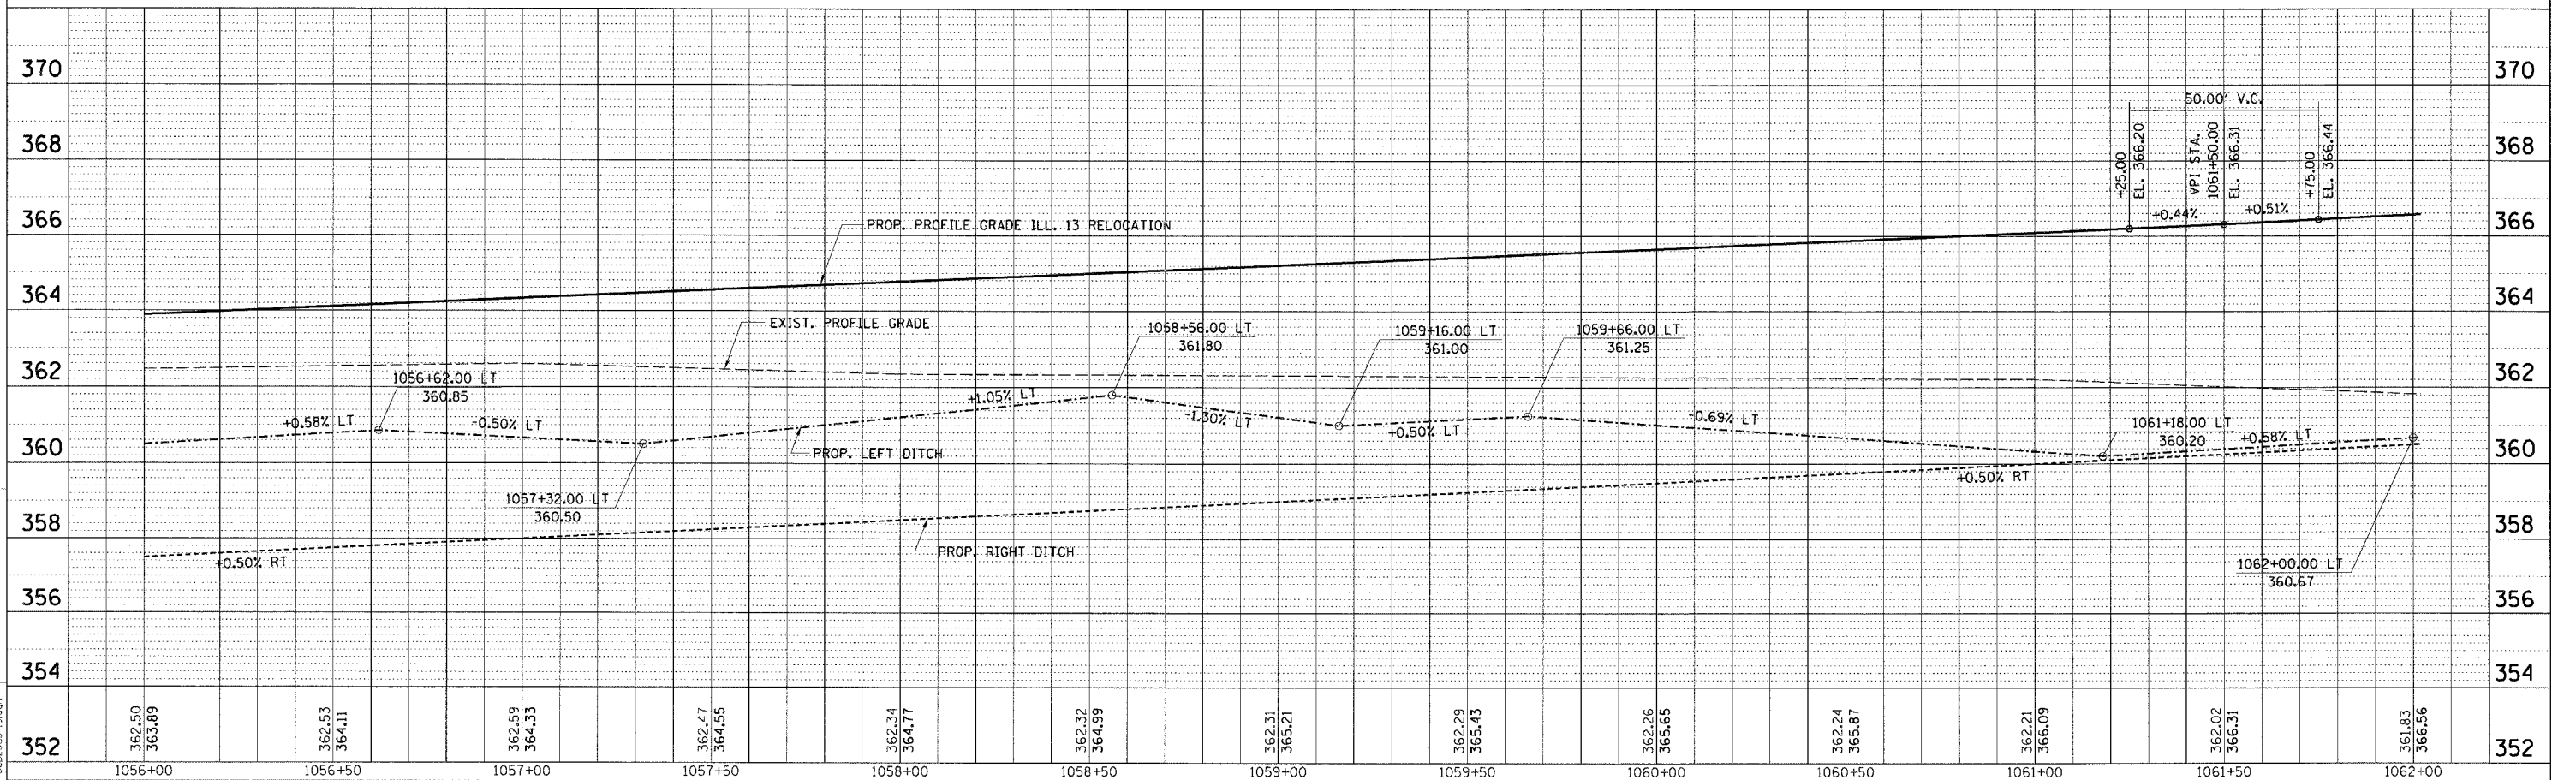


FAP R.T.E.	SECTION	COUNTY	TOTAL SHEETS	SHEET NO.
331	3-2, 8X-1, 4-2	SALINE	233	105
STA.	TO STA.			
FED. ROAD DIST. NO.	ILLINOIS FED. AID PROJECT			

LEGEND

	DITCH CHECK
	INLET AND PIPE PROTECTION

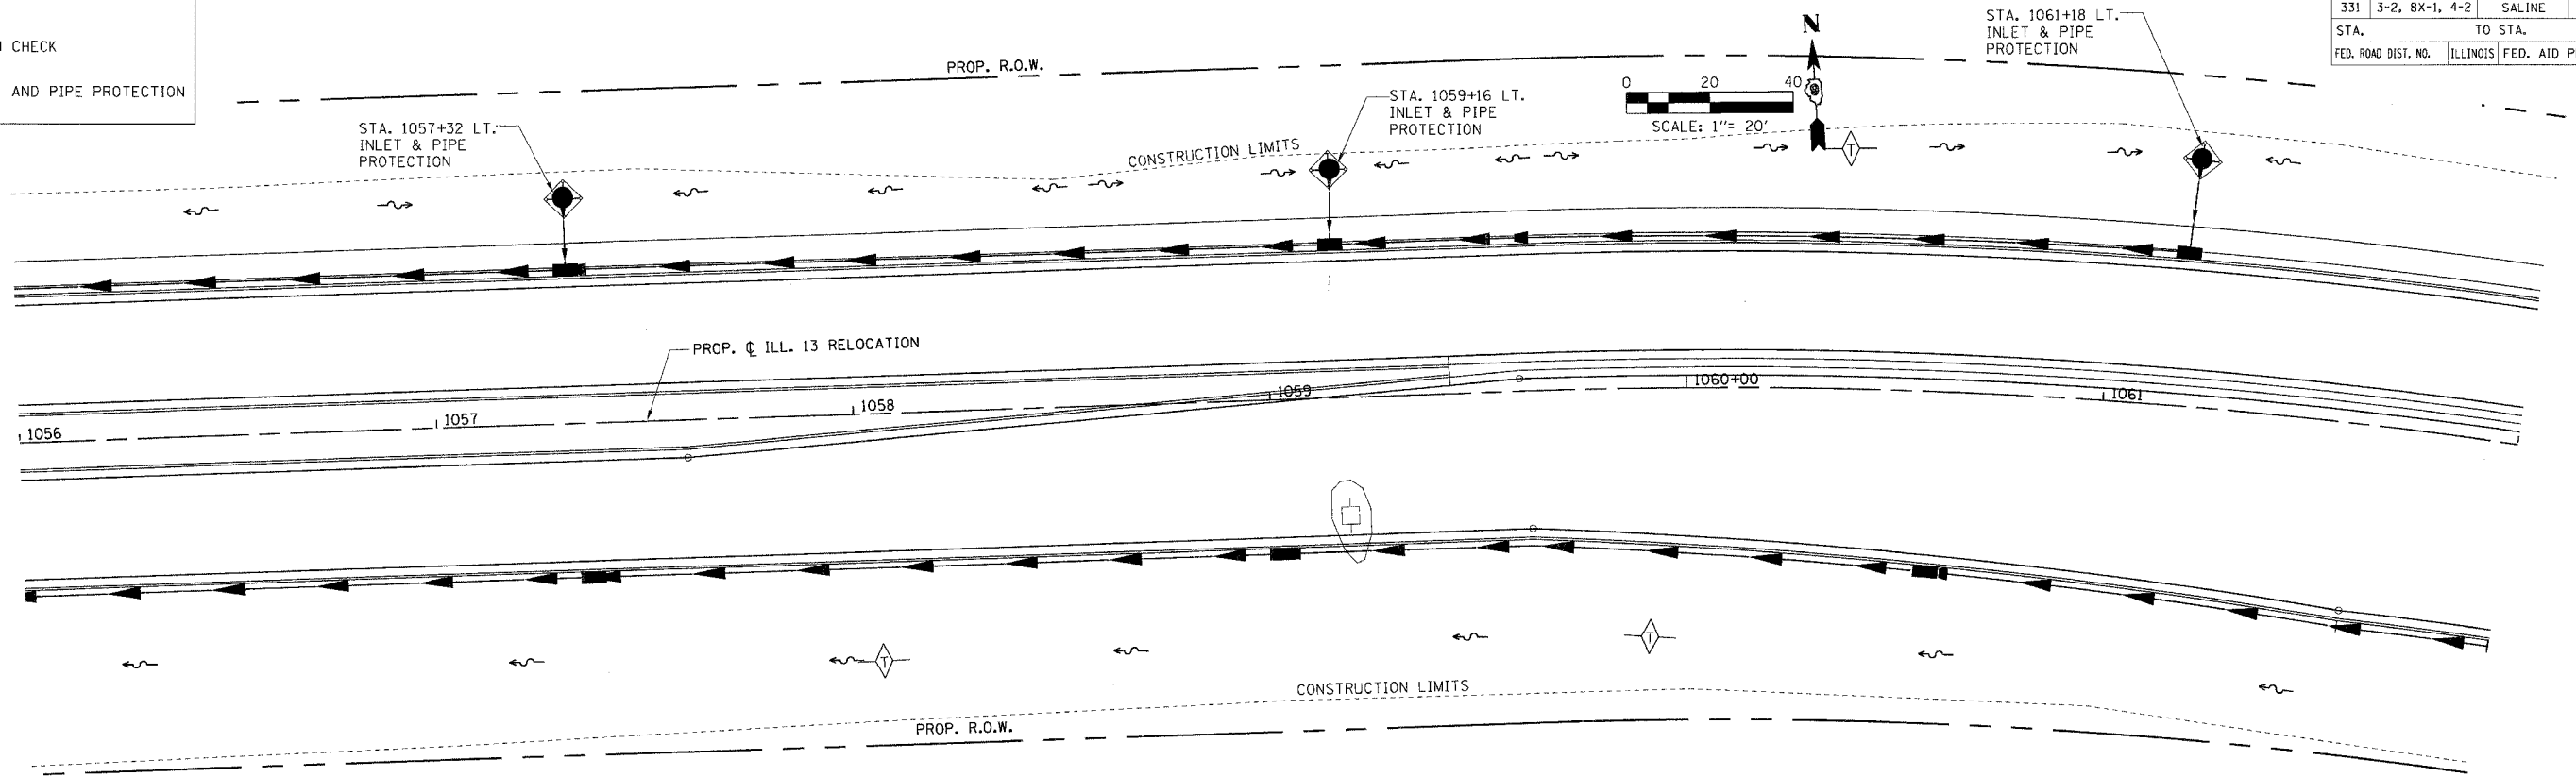

TEMPORARY EROSION CONTROL PLAN - STA. 1056+00.00 TO STA. 1062+00.00

M:\PROJECTS\PROJECTS\ROADWAY\COMMON\ACT\Fig\1056-1062\1056-1062.dgn
 10/9/2006 12:29:07 PM