

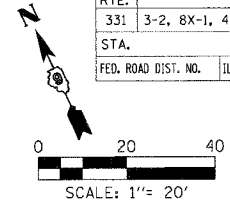


FAP RTE.	SECTION	COUNTY	TOTAL SHEETS	SHEET NO.
331	3-2, 8X-1, 4-2	SALINE	233	106
STA.	TO STA.			
FED. ROAD DIST. NO.	ILLINOIS FED. AID PROJECT			

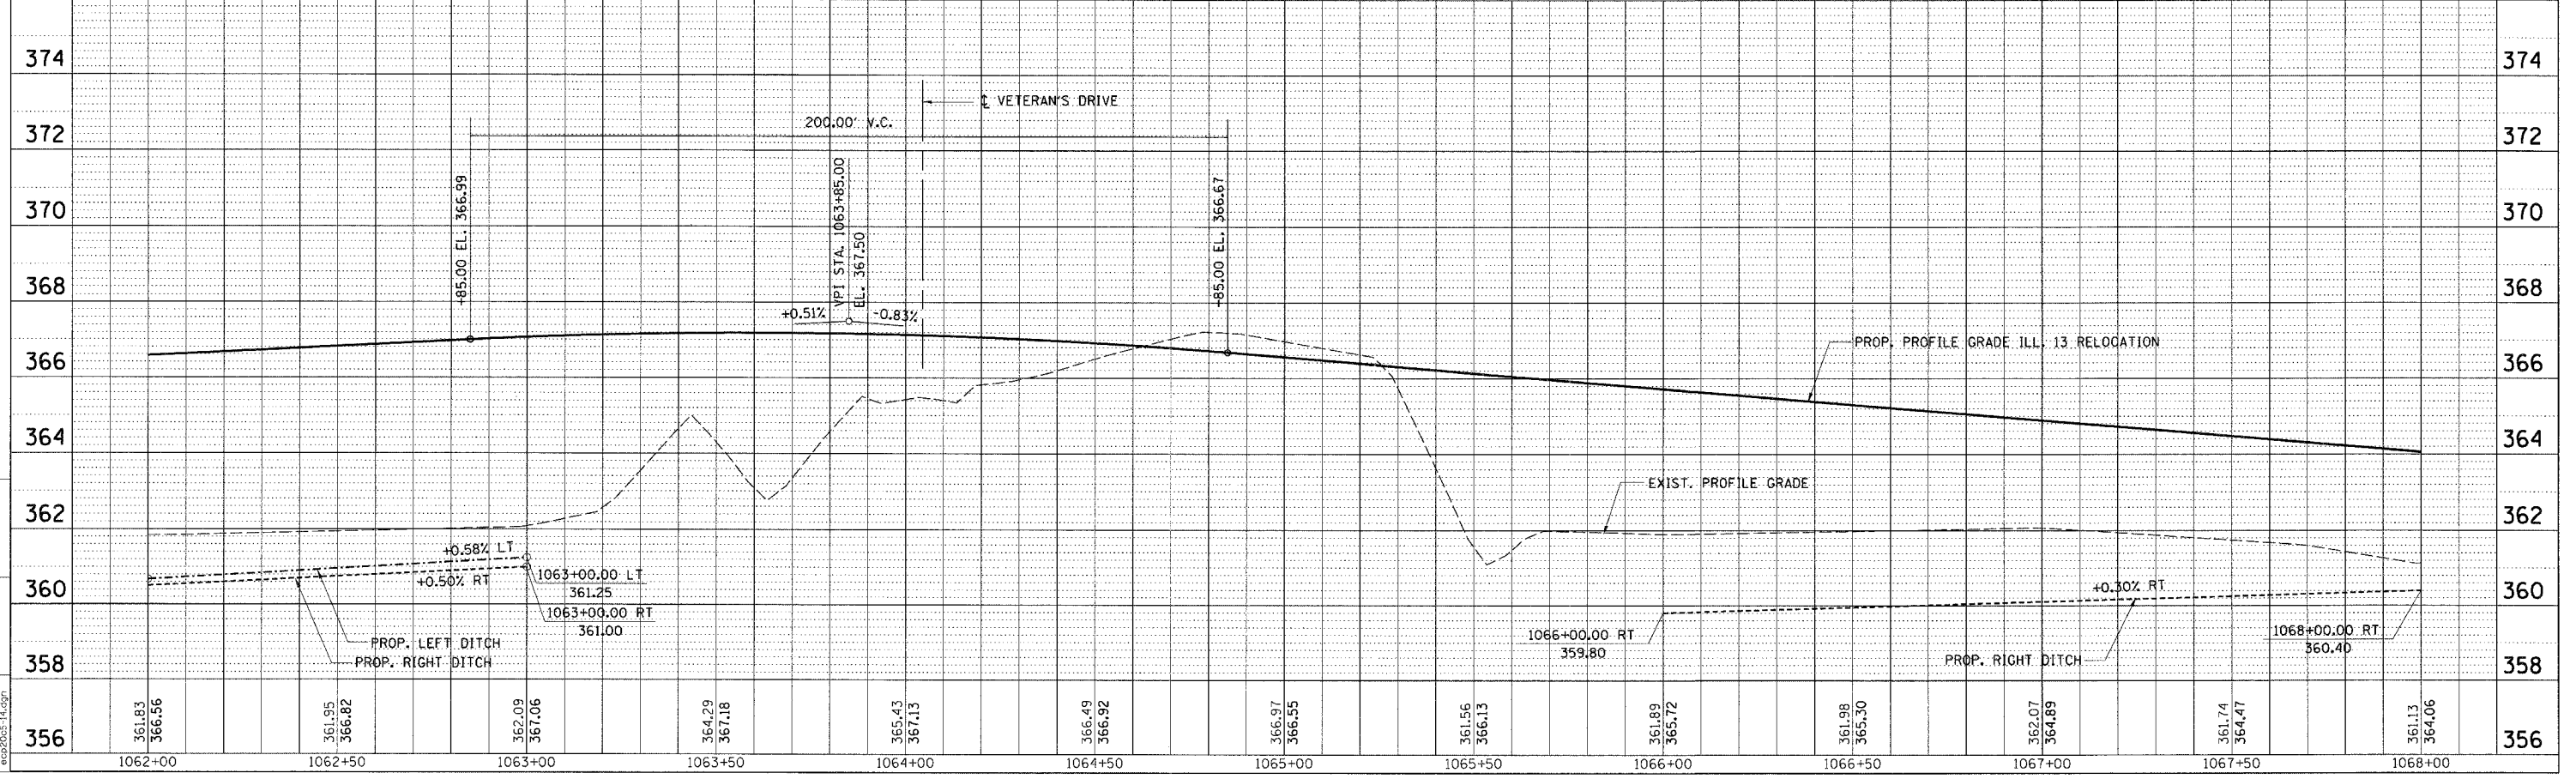

LEGEND

	DITCH CHECK
	INLET AND PIPE PROTECTION

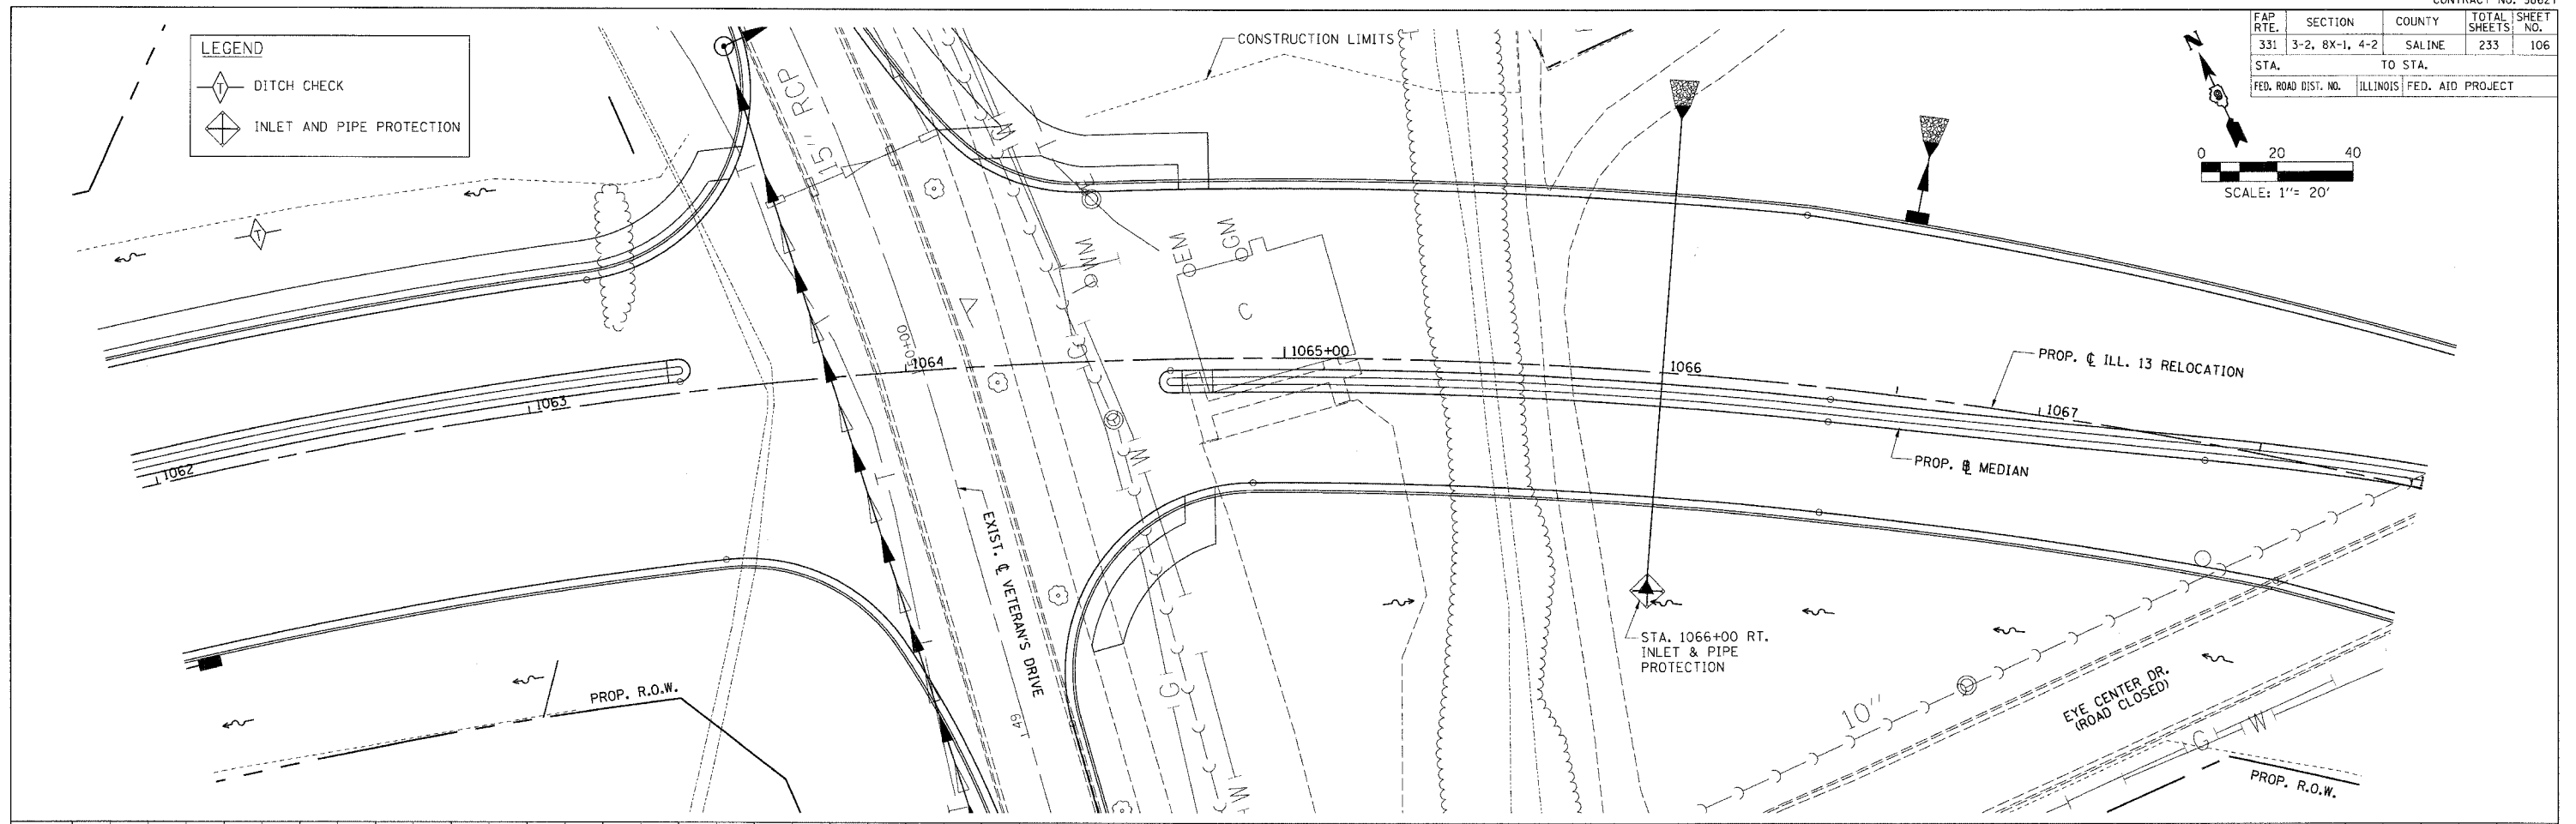

TEMPORARY EROSION CONTROL PLAN - STA. 1062 + 00.00 TO STA. 1068 + 00.00

M:\PROJECTS\ROADWAY\COMMON\REF\EROSION\FILES\2005-14.dgn
 Drawn By: [Name]
 Checked By: [Name]