


FAP RTE.	SECTION	COUNTY	TOTAL SHEETS	SHEET NO.
331	3-2, 8X-1, 4-2	SALINE	233	108
STA.	TO STA.			
FED. ROAD DIST. NO.	ILLINOIS FED. AID PROJECT			

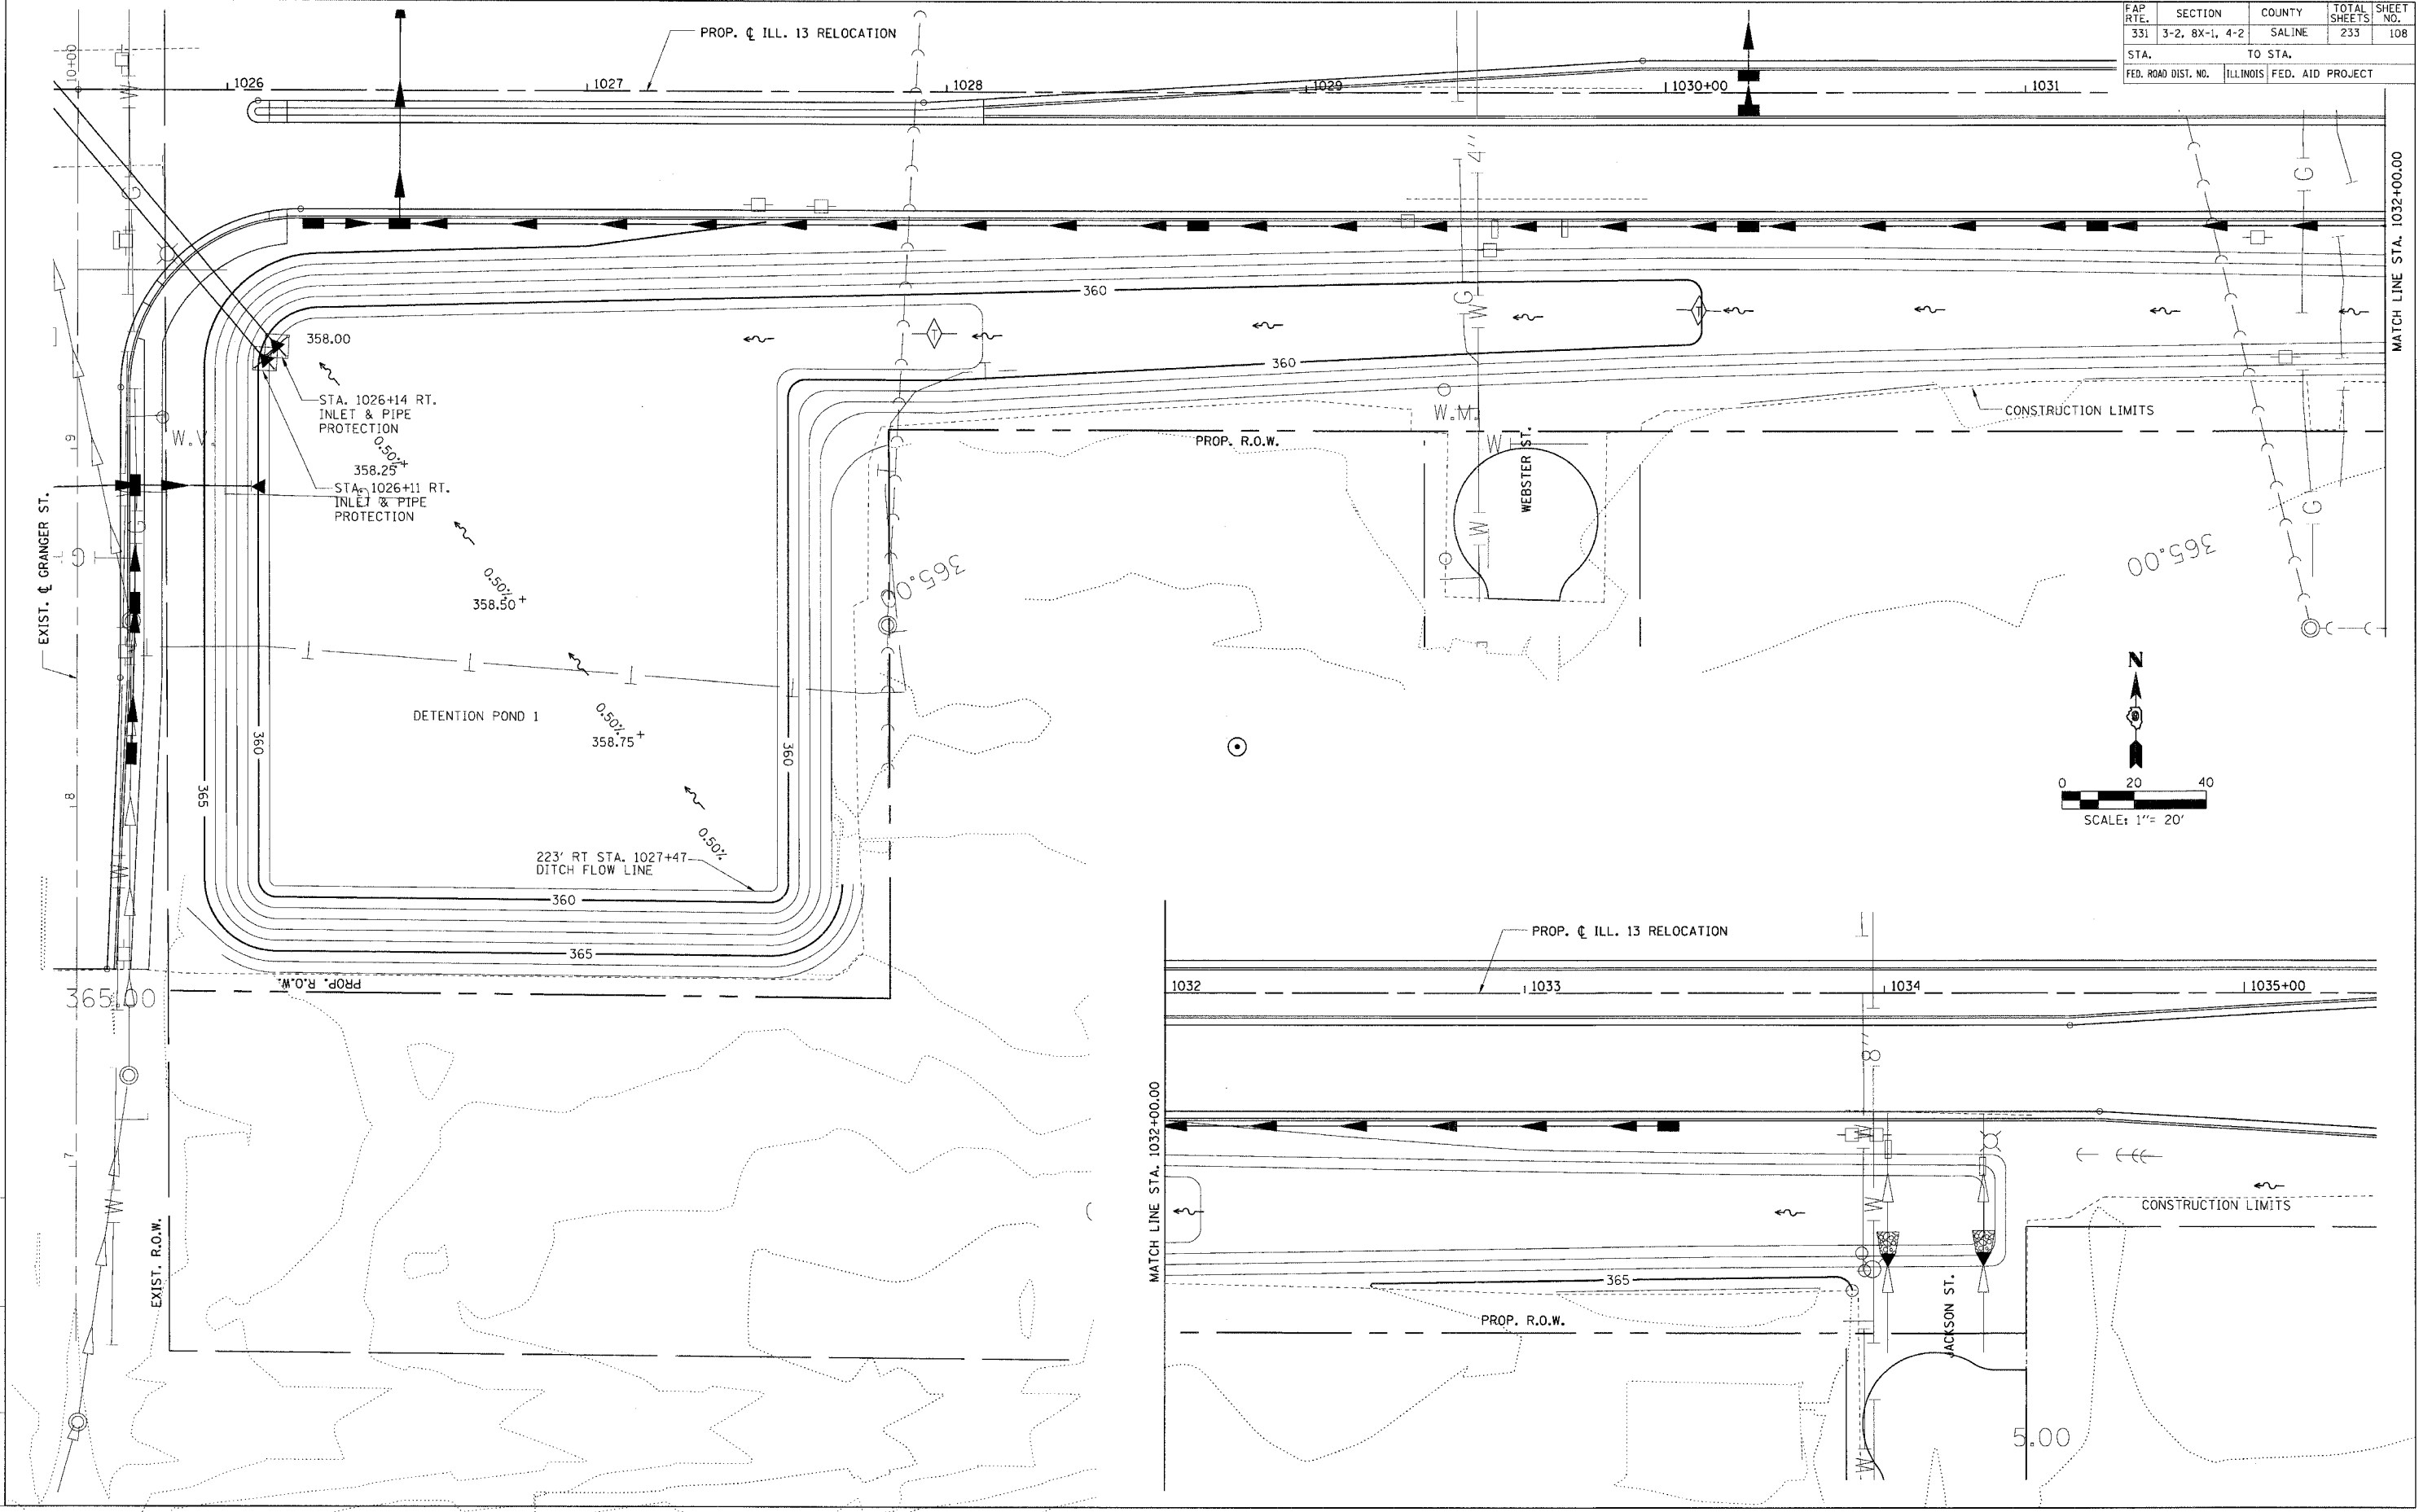

DRAWN BY
CHECKED BY

PROJECTS/PROJ3526/ROADWAY/COMMON/
Reference Files:
ACT:

TEMPORARY EROSION CONTROL PLAN - DETENTION POND 1