
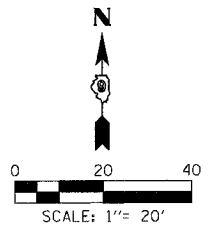


FAP R.T.E.	SECTION	COUNTY	TOTAL SHEETS	SHEET NO.
331	3-2, 8X-1, 4-2	SALINE	233	109
STA.		TO STA.		
FED. ROAD DIST. NO.		ILLINOIS FED. AID PROJECT		

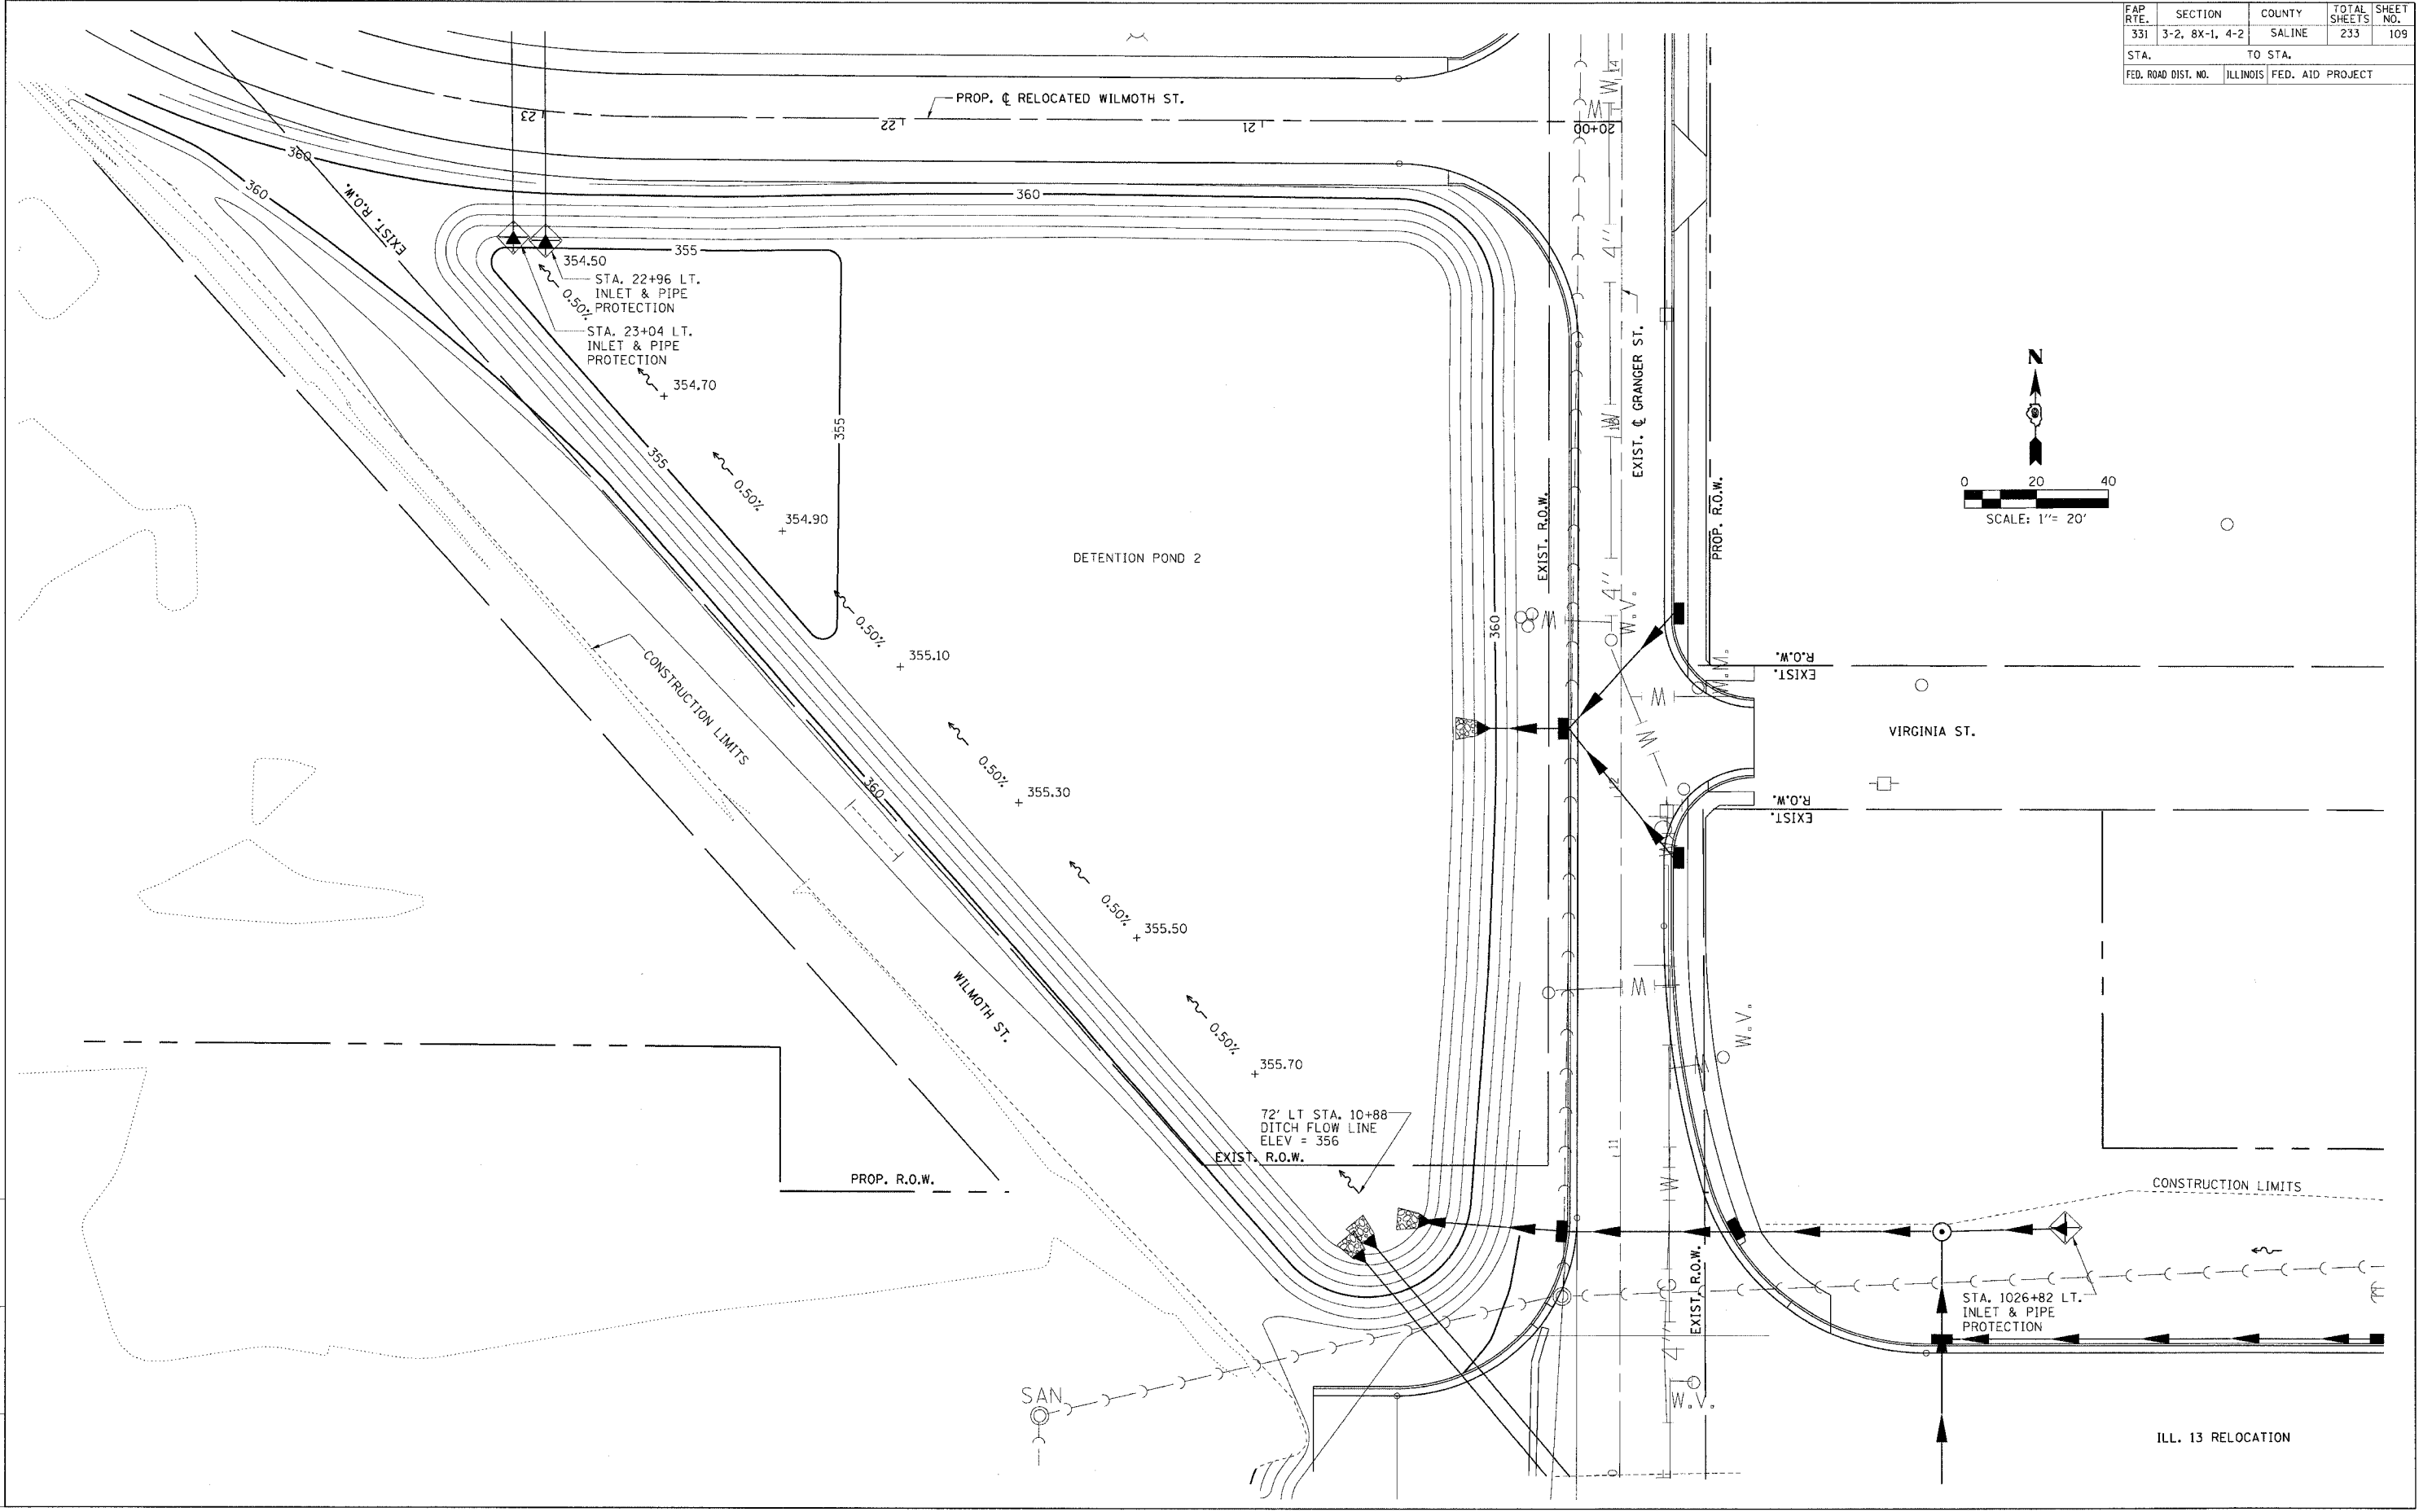

DRAWN BY  
CHECKED BY

PROJECTS/PROJUSEB/ROADWAY/COMMON/
ACT/
FILE
REFERENCE FILES

TEMPORARY EROSION CONTROL PLAN - DETENTION POND 2