
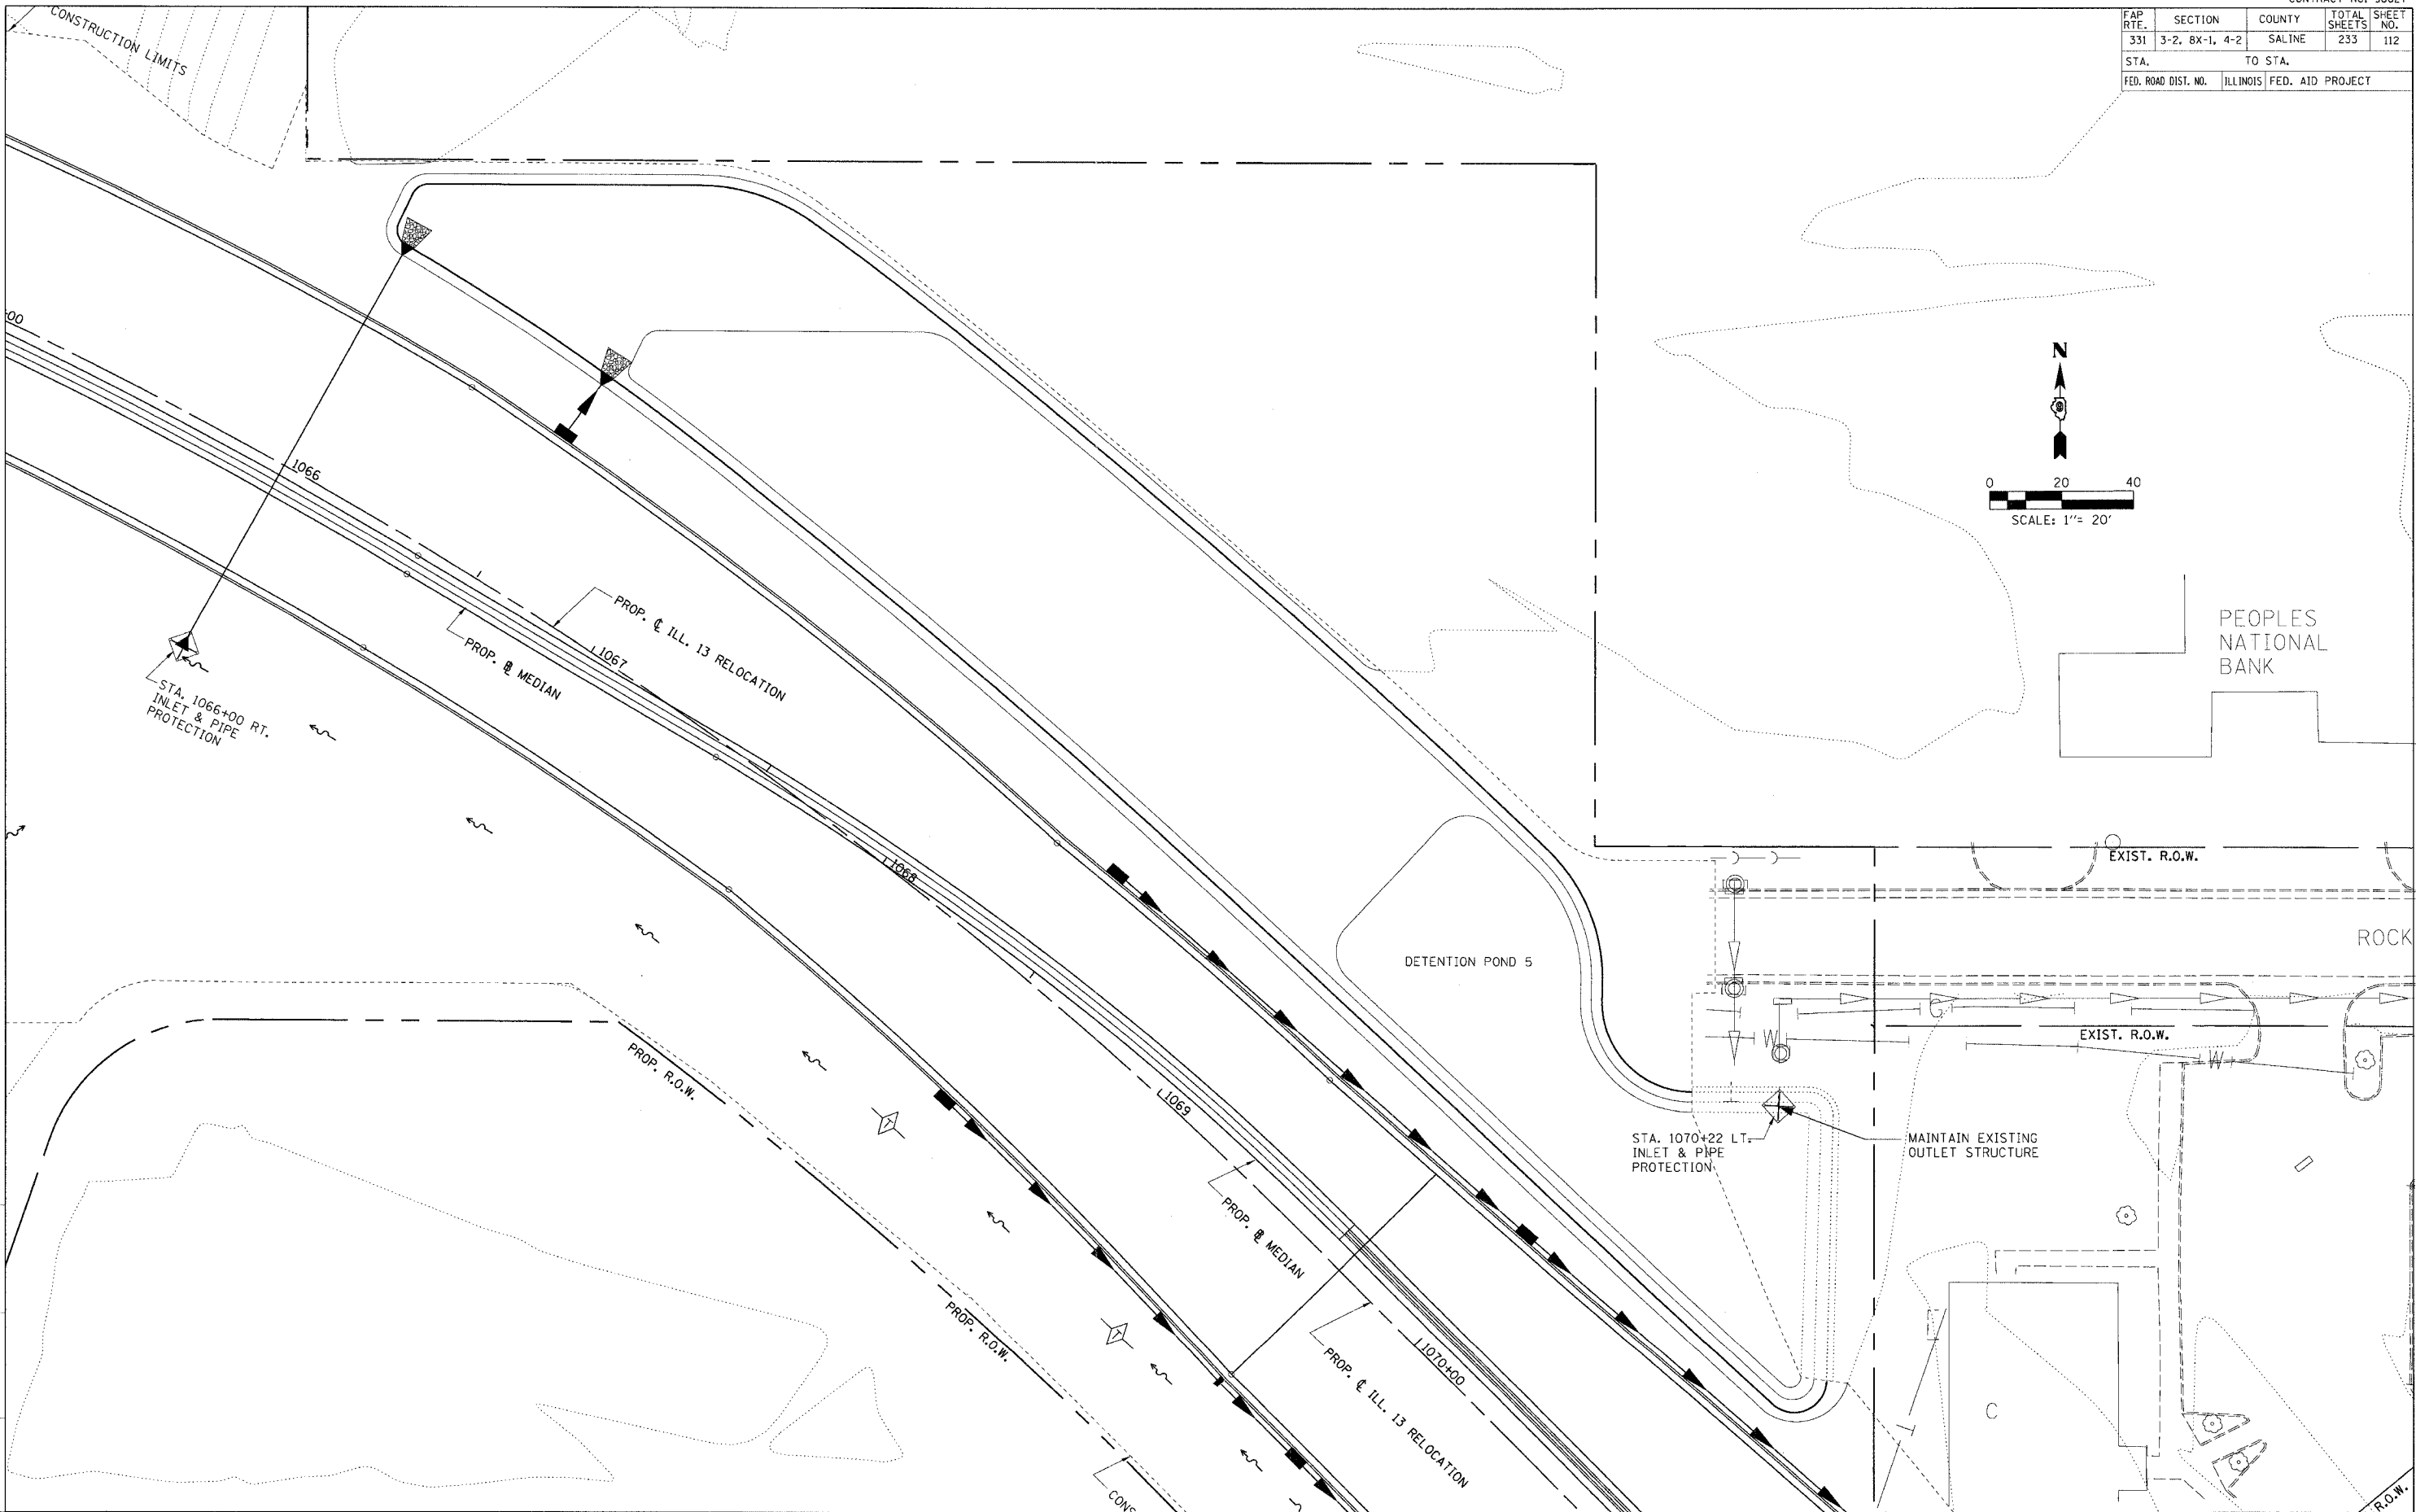


FAP R.T.E.	SECTION	COUNTY	TOTAL SHEETS	SHEET NO.
331	3-2, 8X-1, 4-2	SALINE	233	112
STA. TO STA.				
FED. ROAD DIST. NO. ILLINOIS FED. AID PROJECT				

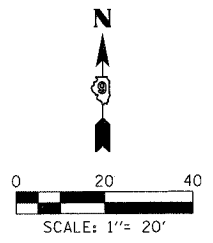

DRAWN BY
CHECKED BY

M:\PROJECTS\PROJECTS\ROADWAY\COMMON\Reference Files
ACT. Files

TEMPORARY EROSION CONTROL PLAN - DETENTION POND 5