


F.A.P. RTE.	SECTION	COUNTY	TOTAL SHEETS	SHEET NO.
331	3-2, 8X-1, 4-2	SALINE	233	137
STA. _____ TO STA. _____		FED. ROAD DIST. NO. _____ ILLINOIS FED. AID PROJECT		

WETLAND SEEDING SCHEDULE

LOCATION	SEEDING CLASS 4B (MODIFIED)	SEEDING CLASS 7 (TEMPORARY)	NITROGEN FERTILIZER NUTRIENTS		PHOSPHORUS FERTILIZER NUTRIENTS	POTASSIUM FERTILIZER NUTRIENTS
	ACRE	ACRE	CLASS 4B POUND	CLASS 7 POUND	POUND	POUND
WETLAND A	26.70	26.70	3204.0	1068.0	3204.0	3204.0
TOTALS	26.7	26.7	3204	1068	3204	3204
			4272			

WETLAND EROSION CONTROL SCHEDULE

LOCATION	MULCH METHOD 2 FOR CLASS 2	MULCH METHOD 2 FOR CLASS 7	EROSION CONTROL BLANKET	TEMPORARY EROSION SEEDING	TEMPORARY DITCH CHECKS	PERIMETER EROSION BARRIER
	ACRE	ACRE	SQ YD	POUND	EACH	FOOT
WETLAND A	26.70	26.70	1552.0	5340.0	4	4500
TOTALS	26.7	26.7	1552	5340	4	4500
	53.4					

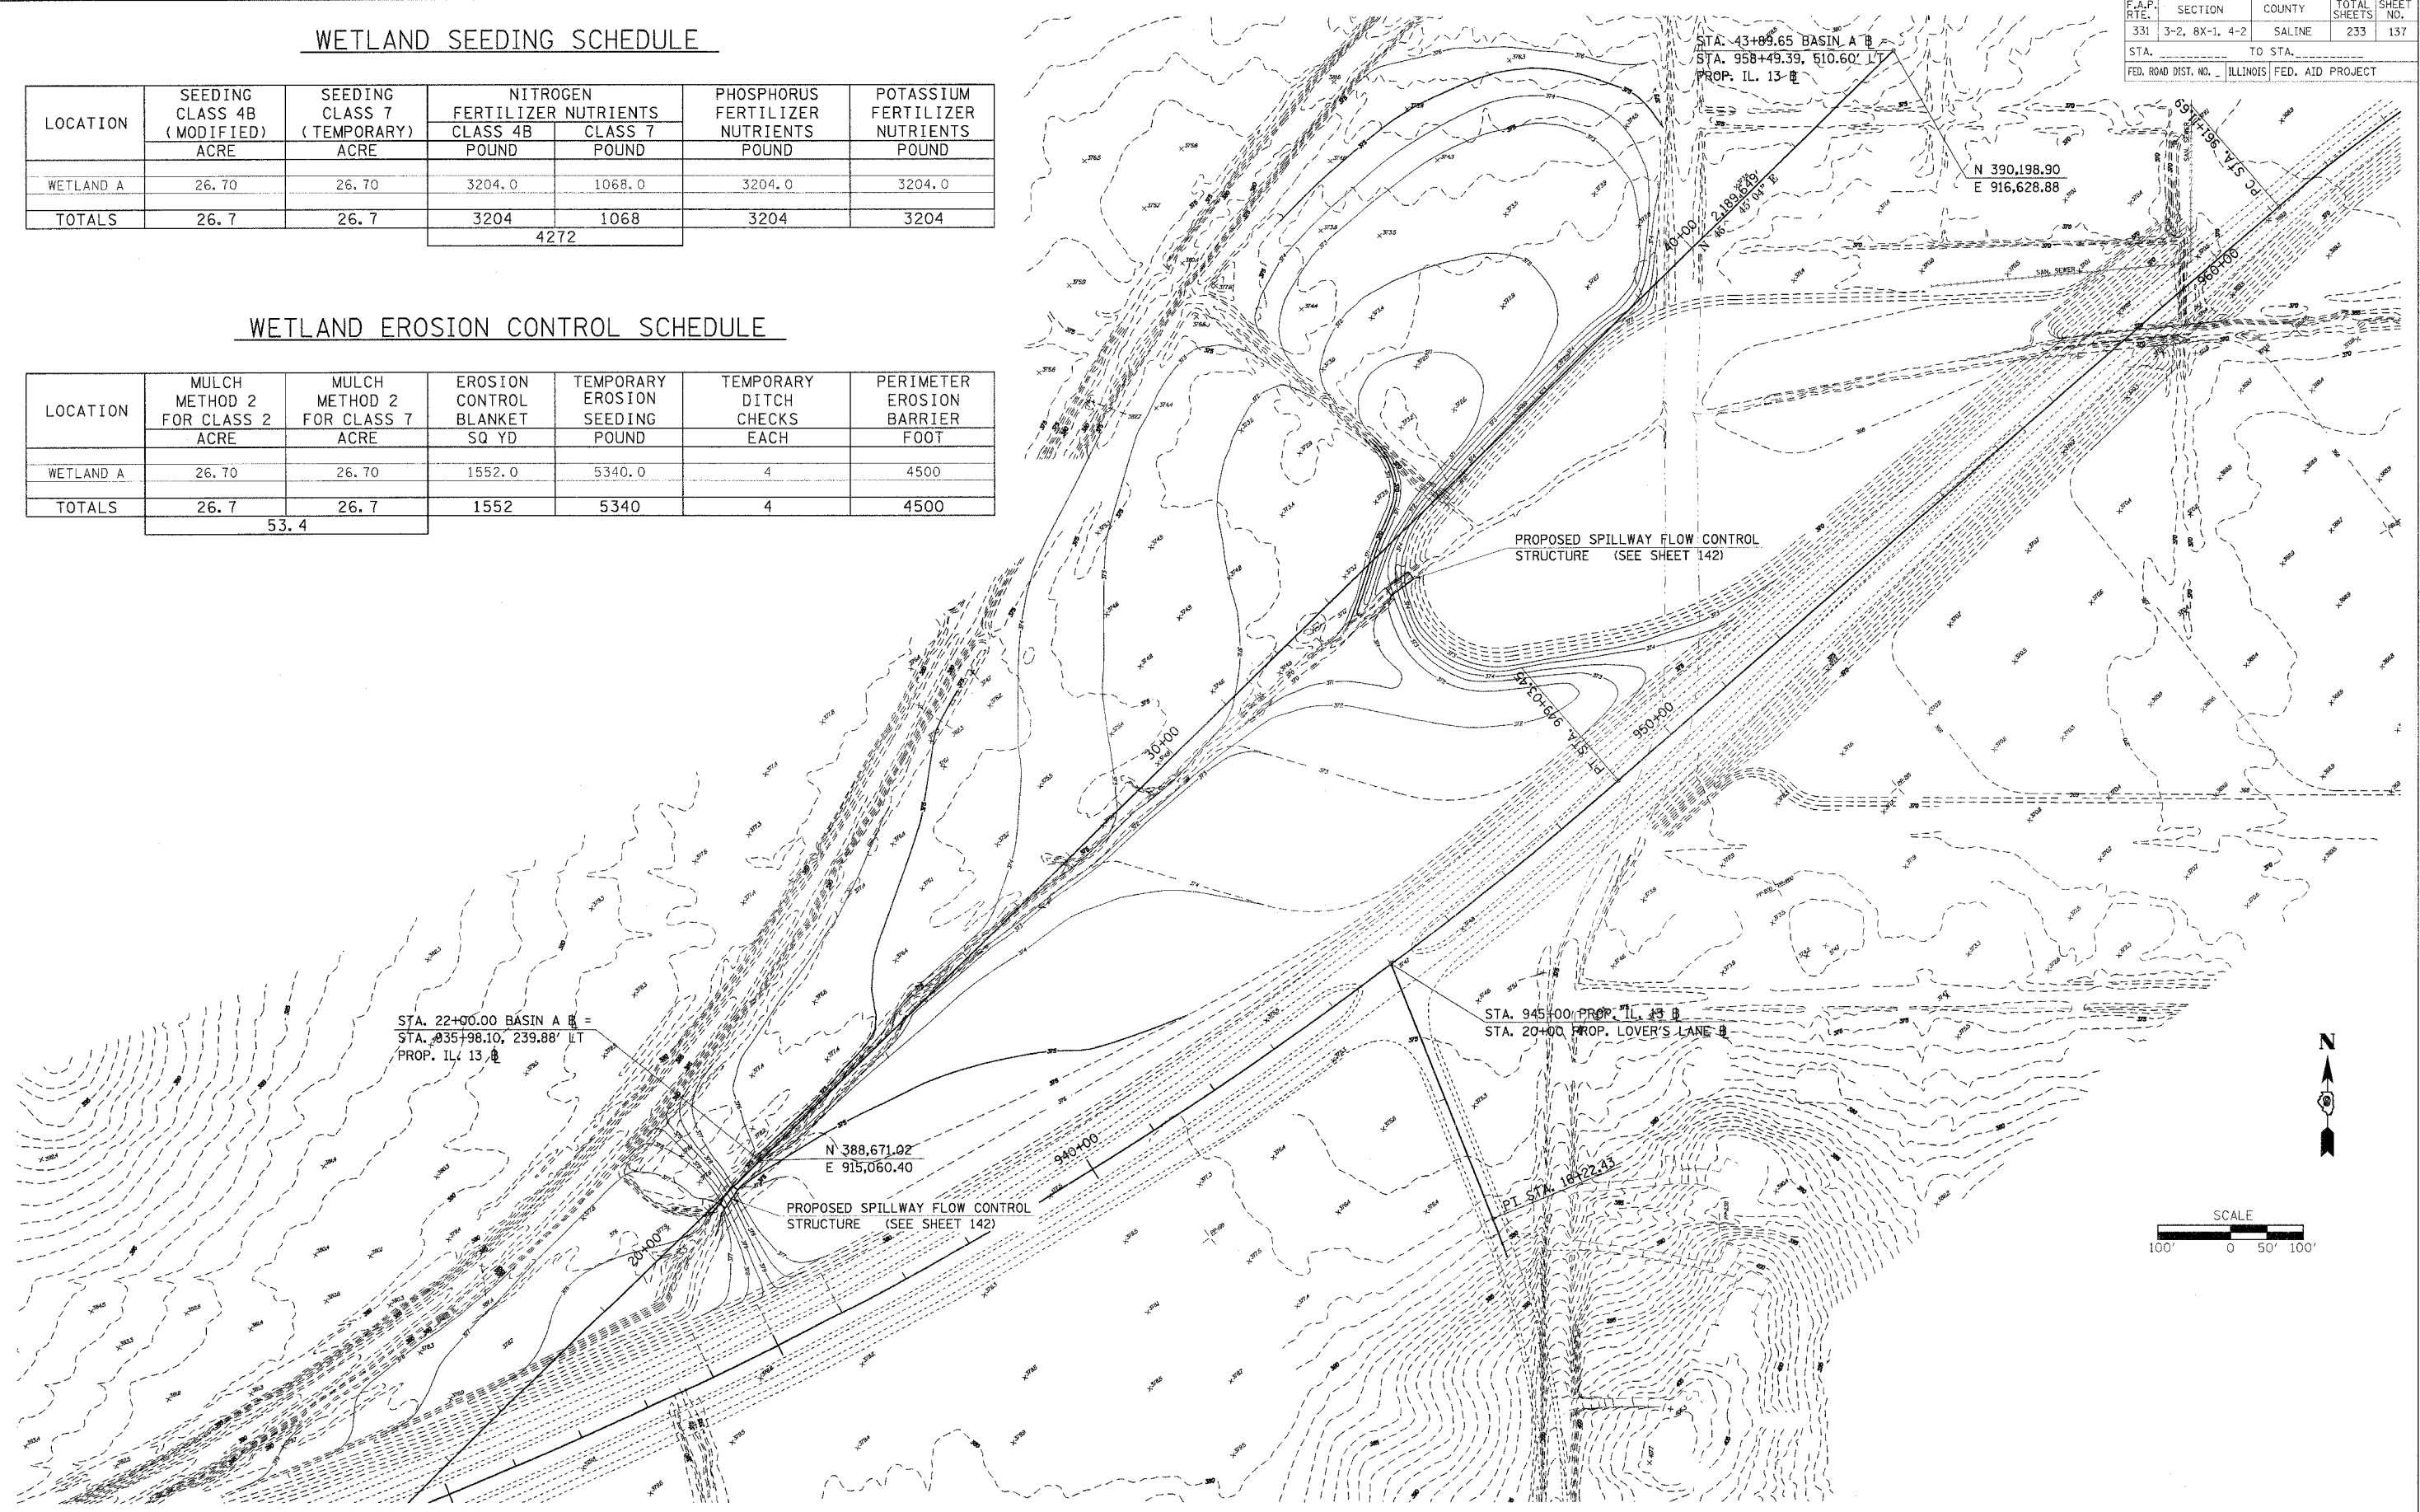

PLOT DATE = 10/18/2006
 FILE NAME = c:\projects\98627\98627\wland\wland\sheet137.dwg
 USER NAME = jbrown