
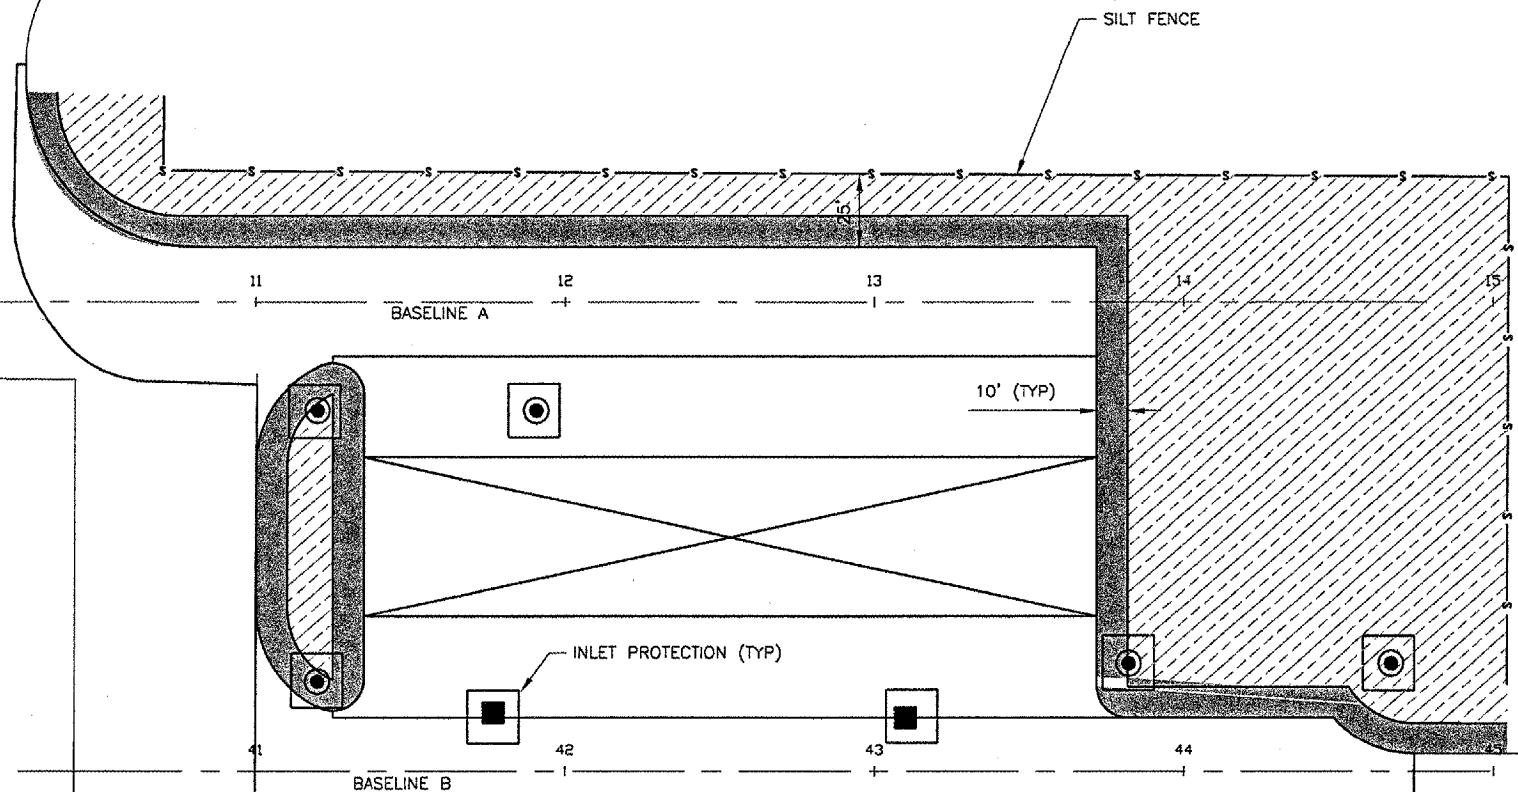
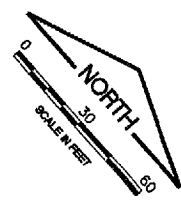


**UN046**


K:\Champaign\0505906\Draw\Sheets\  
 FILE: 12 EROSION.dwg  
 LAYOUT: 9 EROSION  
 UPDATE BY: msmejkal  
 SURVEY BOOK #  
 DATE: Fri 11/10/06 9:35am  
 XREF DWG: Cmbase.dwg  
 alp2a.dwg  
 util\_water.dwg  
 util\_airfield-elec.dwg  
 UTIL-GAS.dwg  
 UTIL-MONAIRFIELD-ELEC.dwg  
 UTIL-SAN.dwg

REVISIONS		
NUMBER	BY	DATE

 

- LEGEND**
- NEW SEEDING AND MULCHING
  - NEW SEEDING AND SOIL GUARD
  - SILT FENCE
  - INLET PROTECTION

**UNIVERSITY OF ILLINOIS  
 WILLARD AIRPORT  
 CONSTRUCT N.E. T-HANGAR PAVEMENT  
 EROSION CONTROL  
 AND LANDSCAPING PLAN**

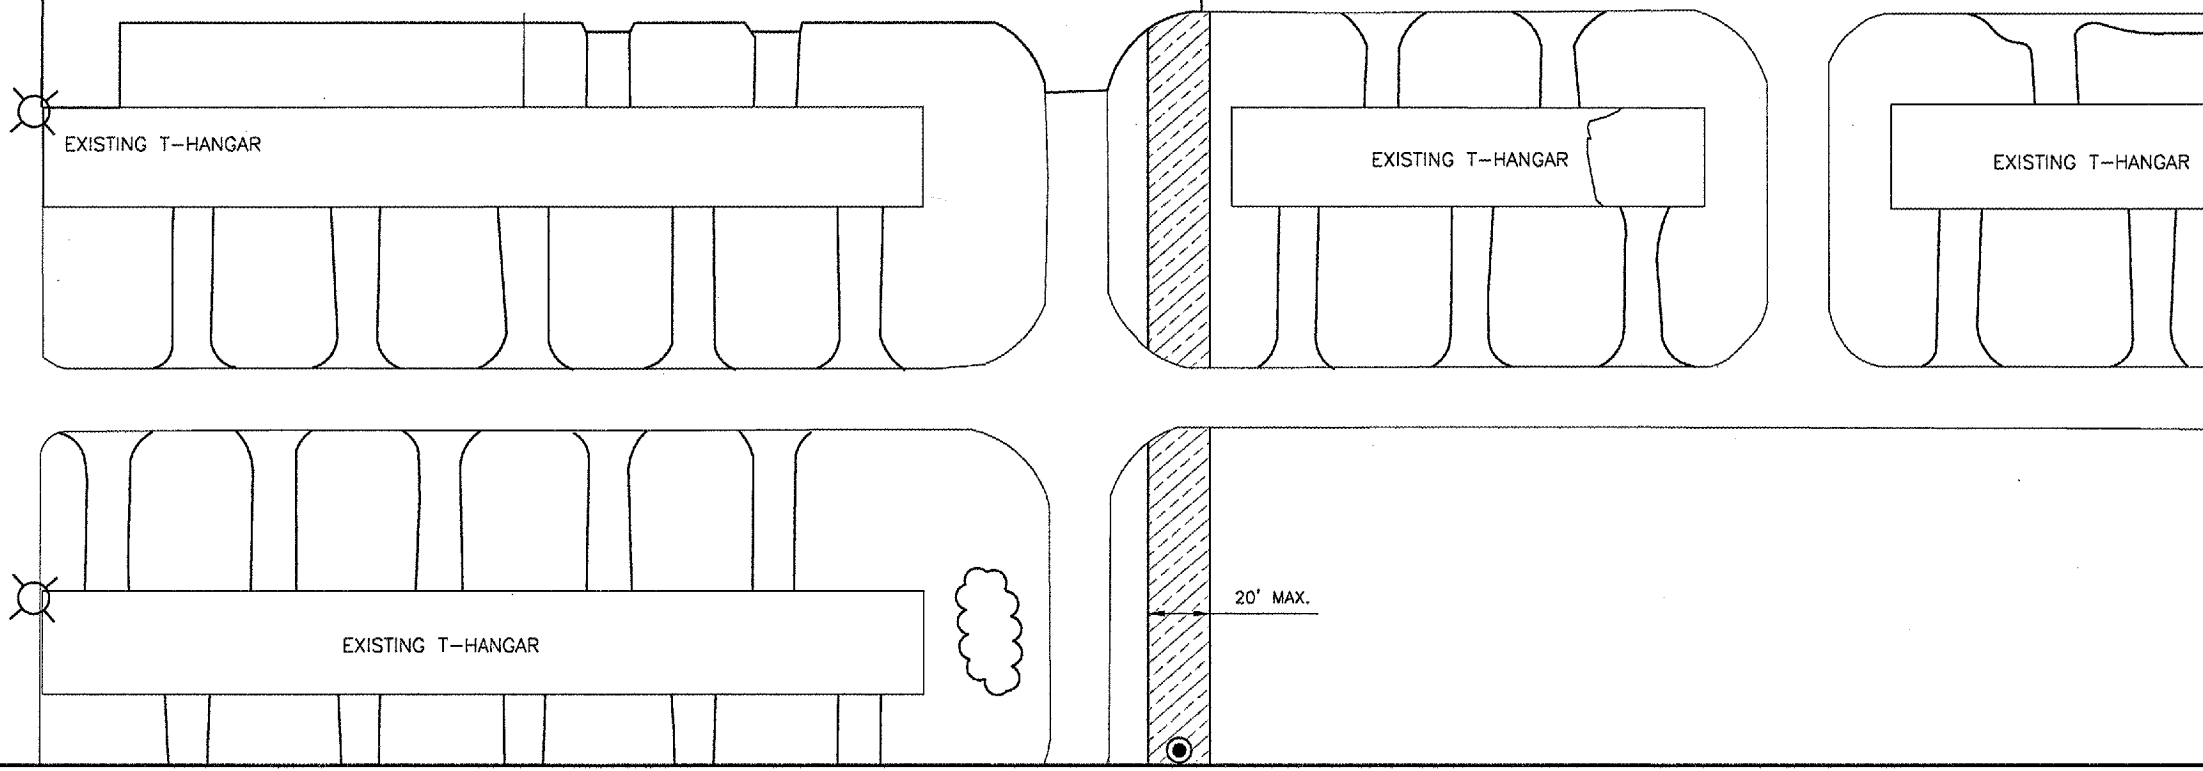

© Copyright CMT, Inc.  
**CMT**  
 CRAWFORD, MURPHY & TILLY, INC.  
 CONSULTING ENGINEERS  
 License No. 184-000613

DESIGN BY:	MJS
DRAWN BY:	MJS
CHECKED BY:	MJS
APPROVED BY:	
DATE:	11/16/2006
JOB No:	0505906
A.I.P. PROJECT:	3-17-0016-23
IL. PROJ:	CM-3651
SHEET 12 OF 17 SHEETS	