


ROUTE	SECTION	COUNTY	TOTAL SHEETS	SHEET NUMBER
VARIOUS	2005-044 I	WILL	12	6

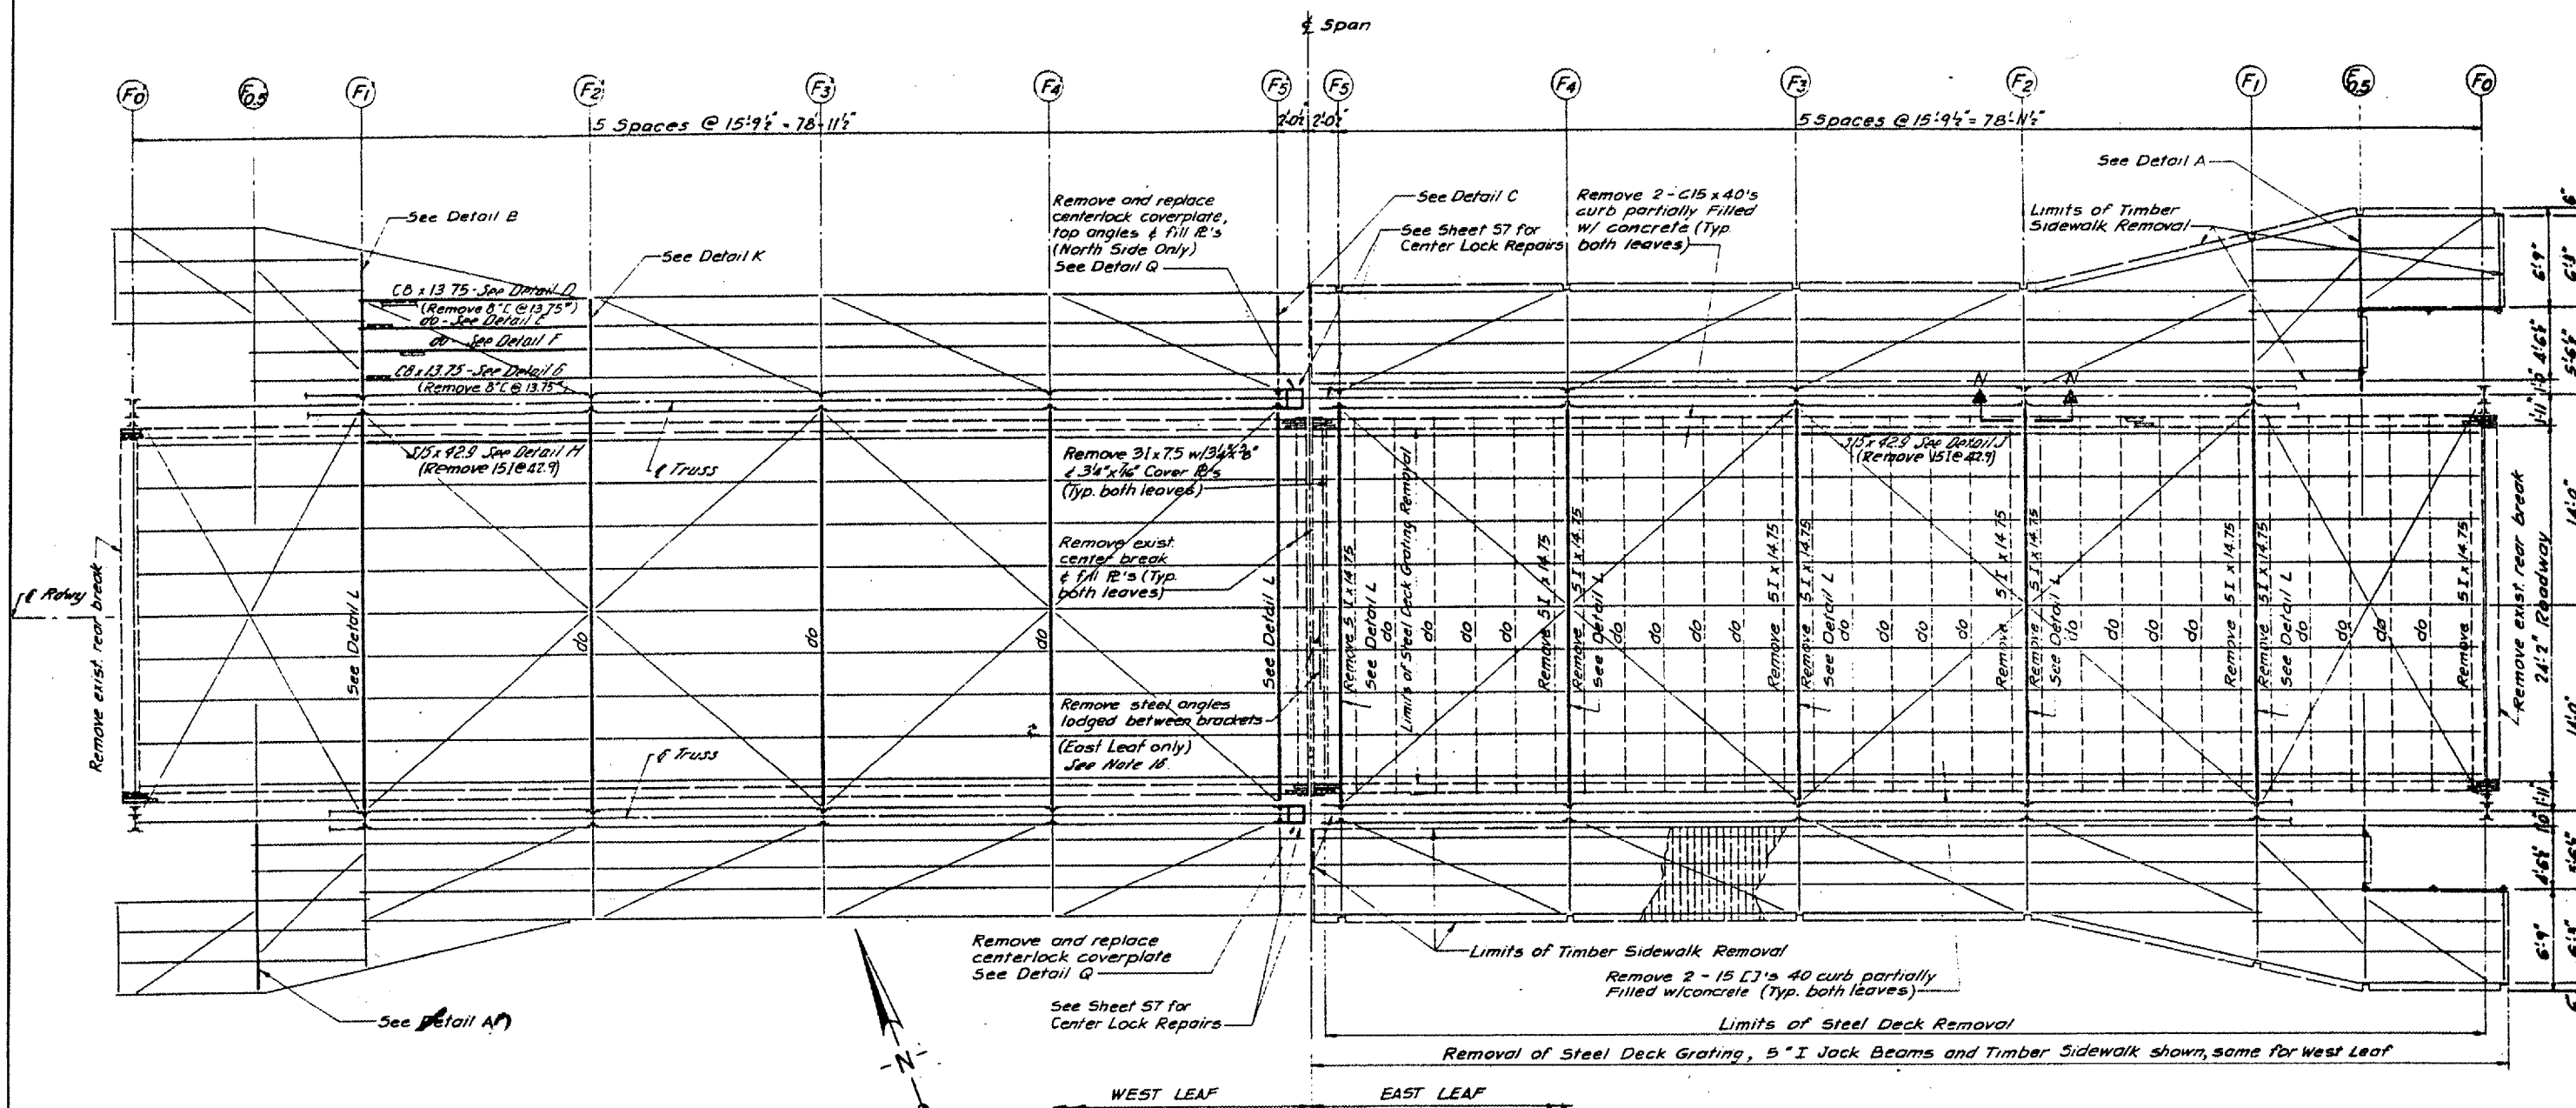

FRAMING PLAN - REMOVALS AND REPAIRS
SHOWING REPLACEMENT OR REPAIR OF MAIN FRAMING MEMBERS

**FOR
INFORMATION
ONLY**

ILLINOIS DEPARTMENT OF TRANSPORTATION
LOC 1 (SN 099-0239)
JACKSON ST BRIDGE