
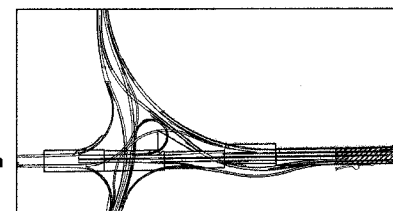
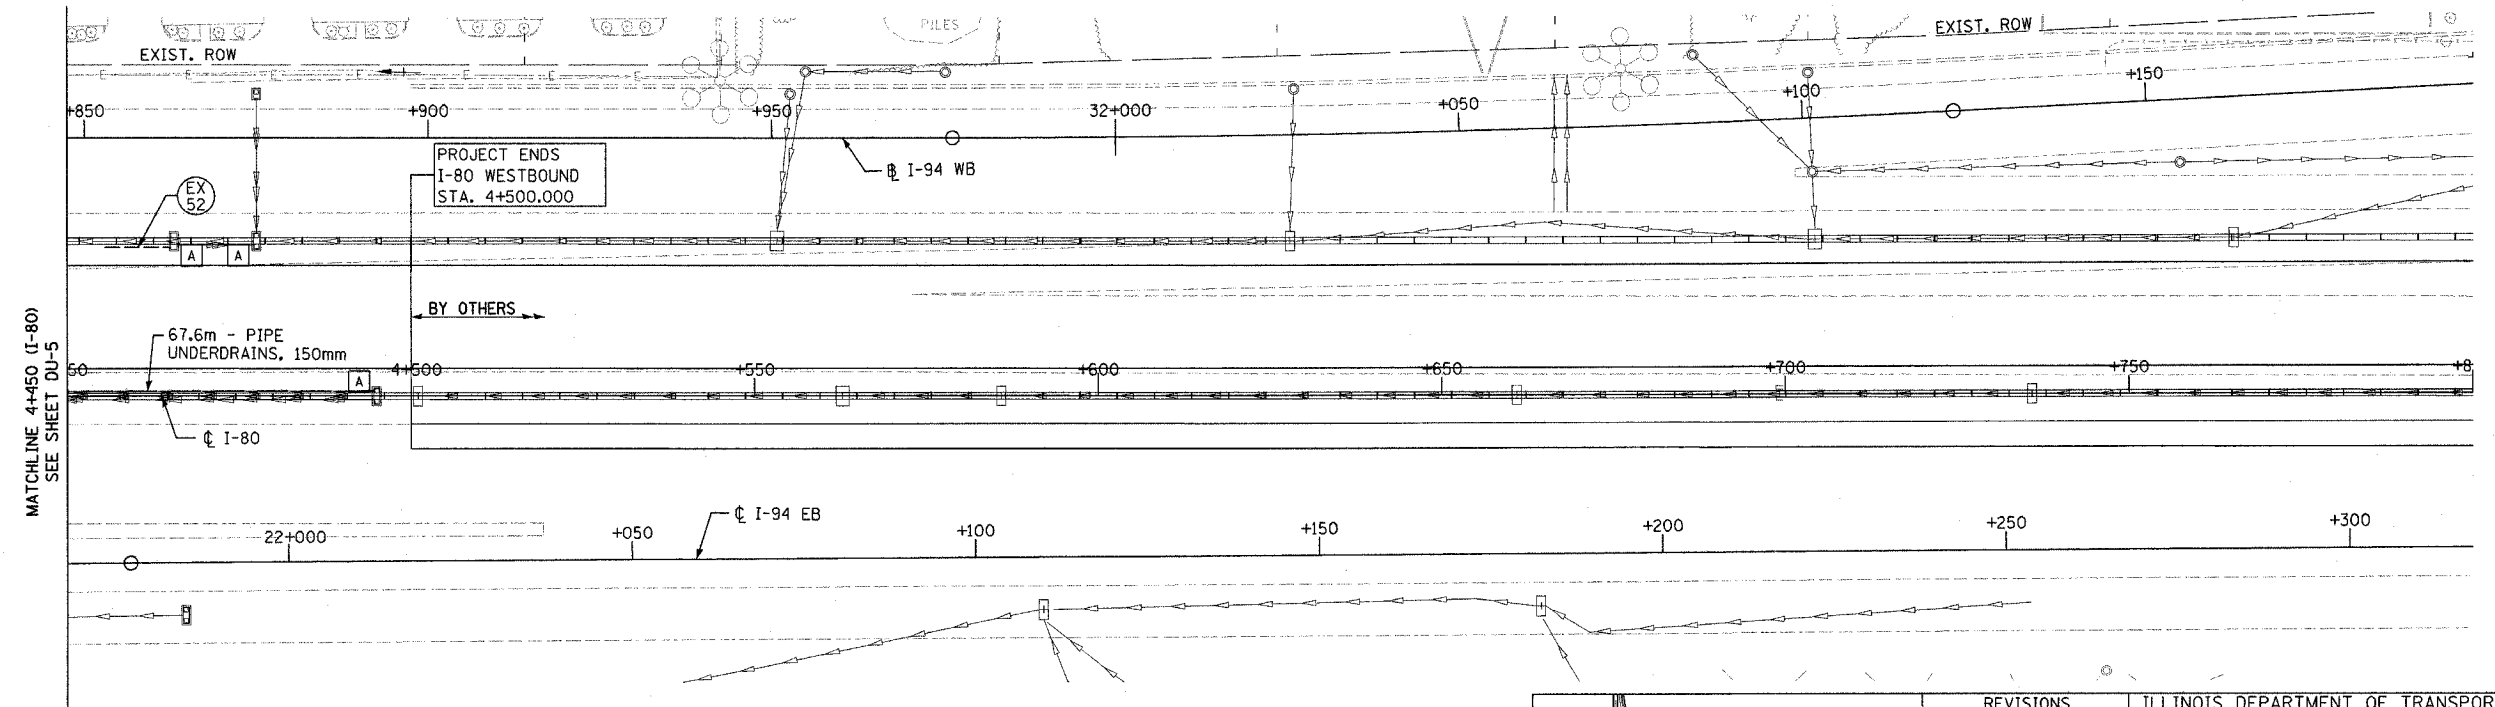


F.A.I. RTE.	SECTION	COUNTY	TOTAL SHEETS	SHEET NO.
80/94	*	COOK	231	81
STA. 4+450.00		TO STA. 4+500.00		
FED. ROAD DIST. NO. 1		ILLINOIS FED. AID PROJECT		
*(0203.1 & 0304) R-6		CONTRACT # 62105		

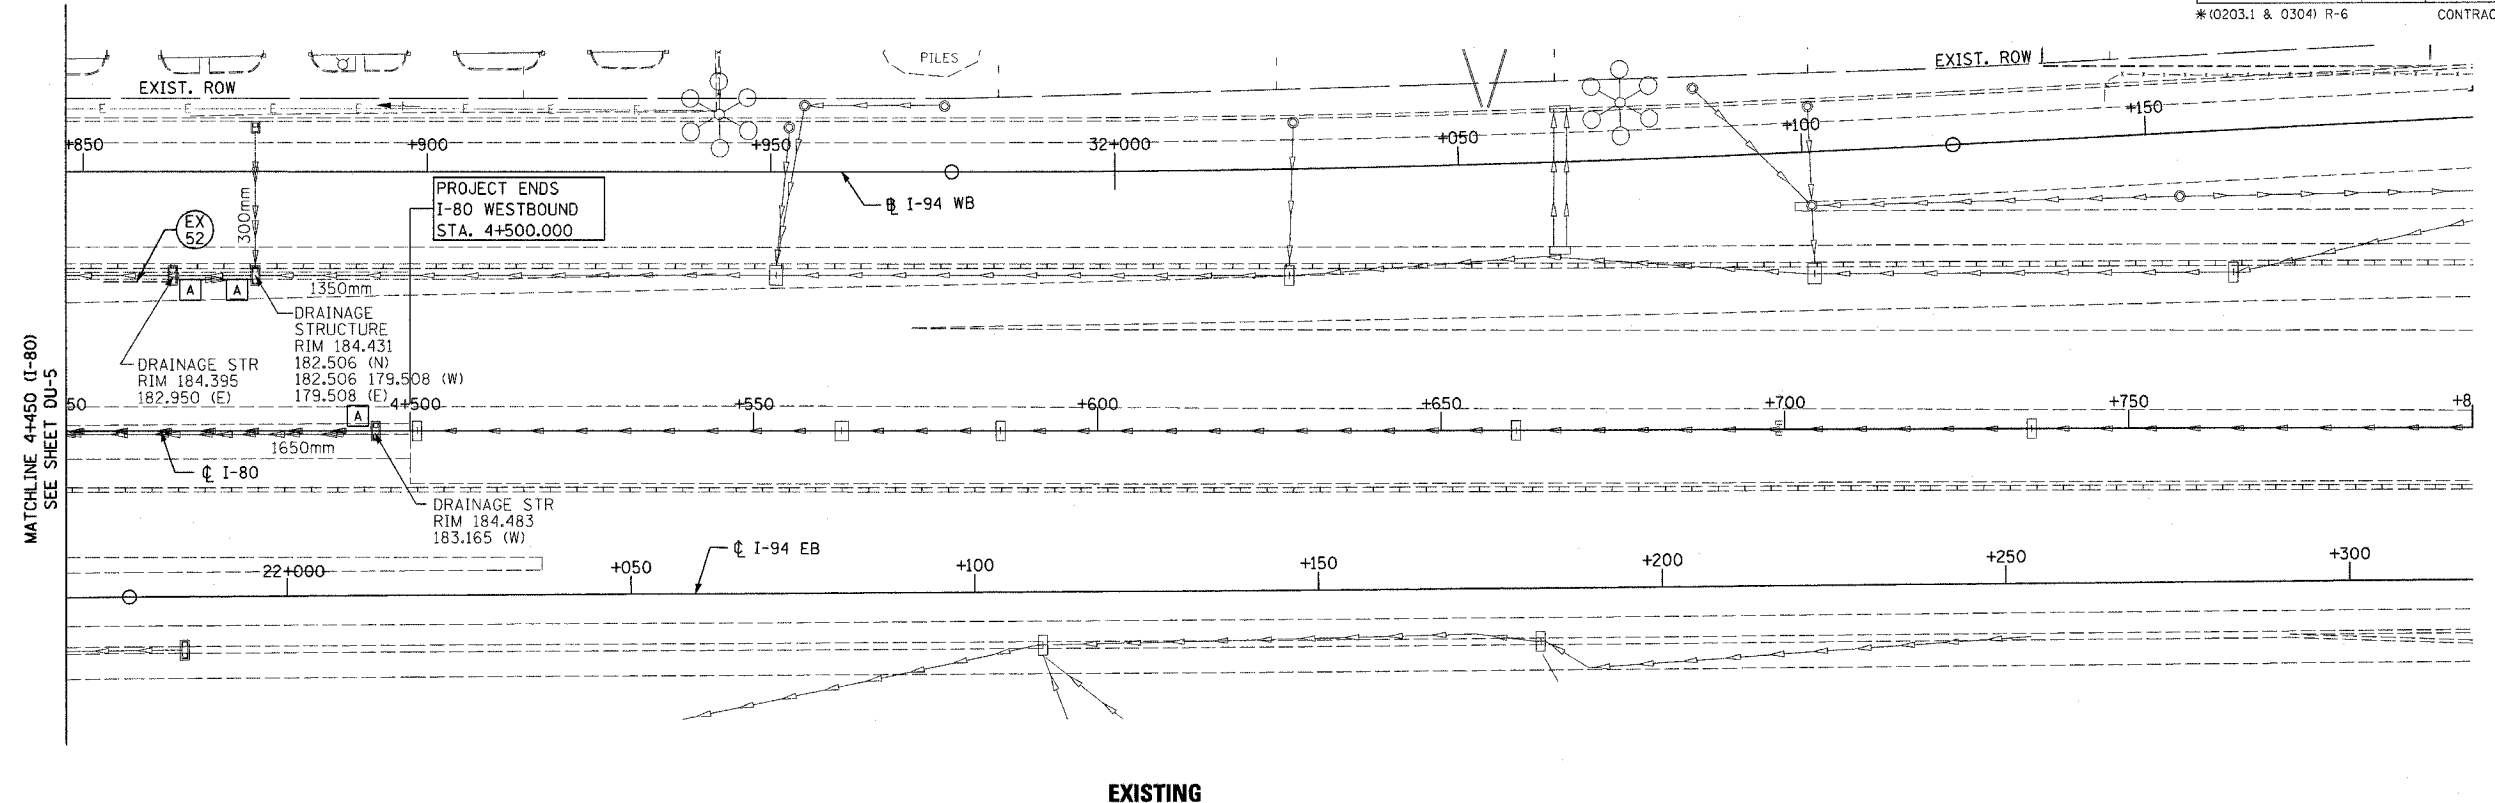

REVISIONS	
NAME	DATE

ILLINOIS DEPARTMENT OF TRANSPORTATION
F.A.I. ROUTE 80/94 (INTERSTATE 80/294)

EXISTING AND PROPOSED DRAINAGE PLAN
STA. 4+450.00 TO STA. 4+500.00

DATE: JULY 18, 2005

DRAWN BY: JWM
CHECKED BY: RCH

McDonough Associates Inc.
Engineers / Architects