


F.A.I. RTE.	SECTION	COUNTY	TOTAL SHEETS	SHEET NO.
80/94	*	COOK	631	412
STA.	TO STA.			
FED. ROAD DIST. NO.	ILLINOIS	FED. AID PROJECT		
* (2425 & 2626) R-2		CONTRACT NO. 62111		

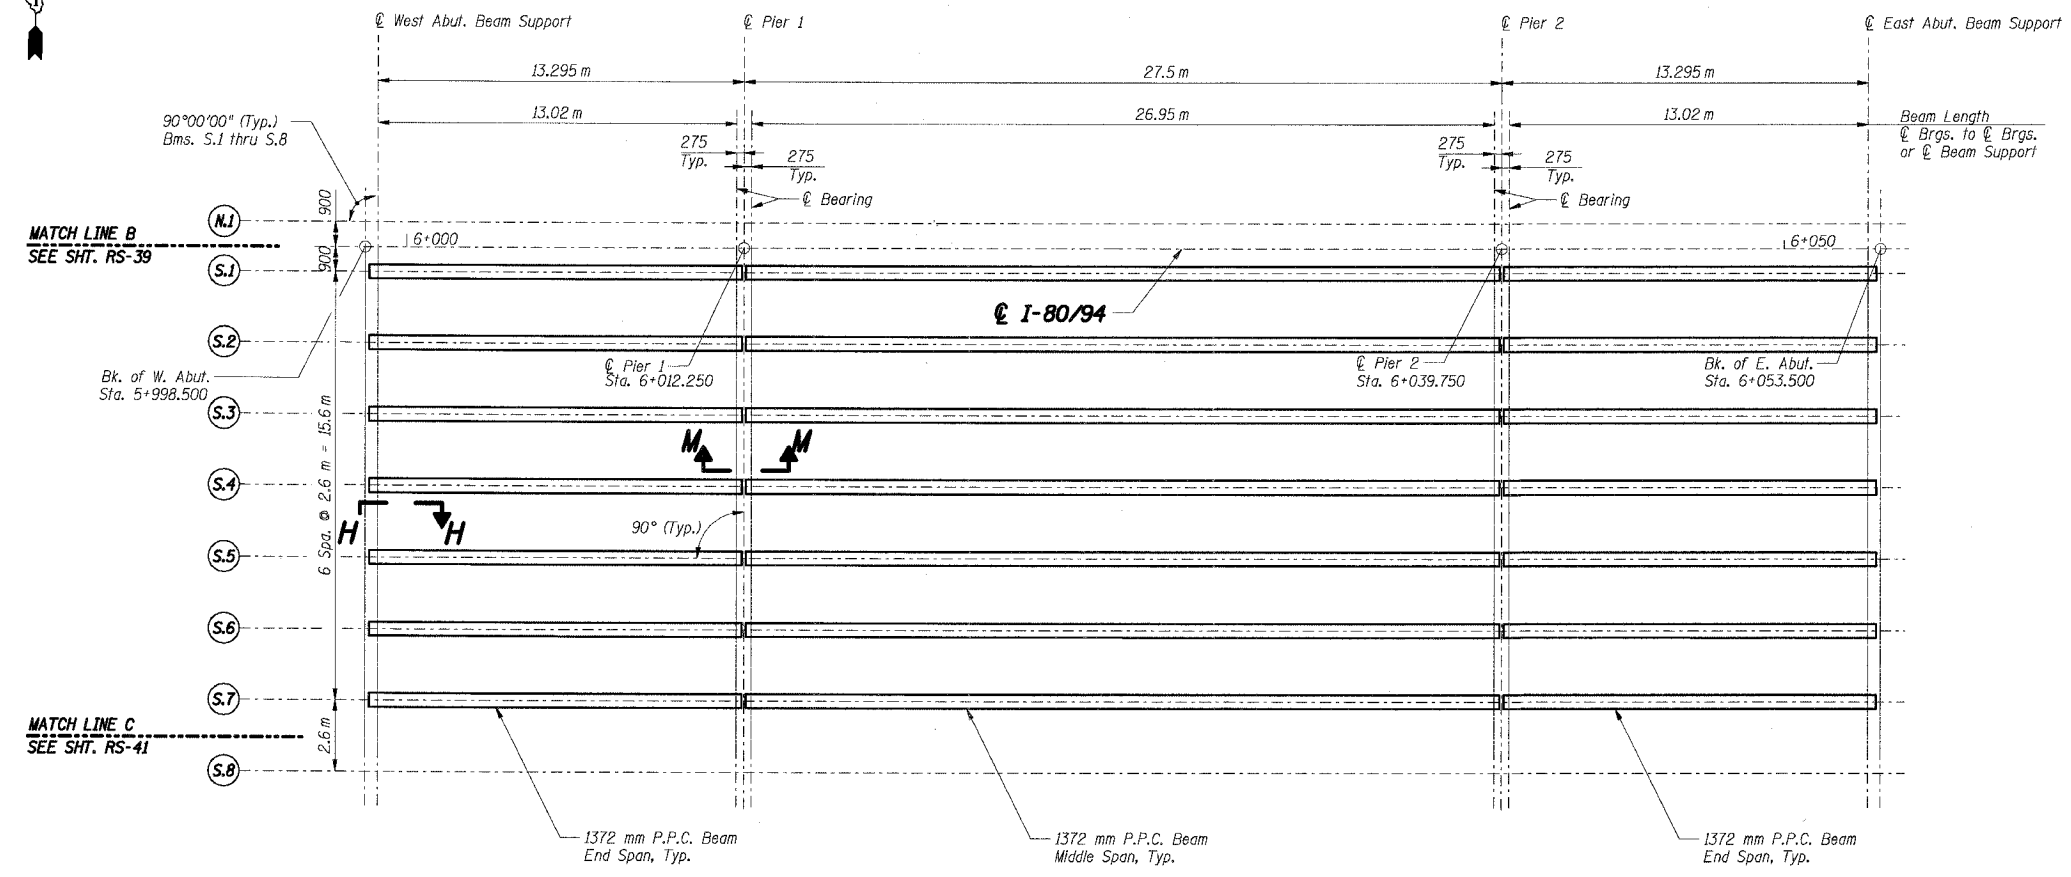

**FRAMING PLAN**

- Notes:**
1. All dimensions are in millimeters (mm) except as noted.
  2. For Section H-H, see Sht. RS-28.
  3. For Section M-M, see Sht. RS-32.

\\FFP99042A.DGN, \\FFP99032A.DGN, \\AB99001A.DGN, \\FFP99042A.DGN, \\ASL99R042A.DGN, \\VFP99R022A.DGN  
 7-12-2005, 10:25:50 T:\DOCUMENT\B37501\STRUCT\CON\FRT\052A.DGN  
 1, 2, 3, 4, 5, 6, 7, 8, 9, 10, 11, 12, 13, 14, 15, 16, 17, 18, 19, 20, 21, 22, 23, 24, 25, 26, 27, 28, 29, 30, 31, 32, 33, 34, 35, 36, 37, 38, 39, 40, 41, 42, 43, 44, 45, 46, 47, 48, 49, 50, 51, 52, 53, 54, 55, 56, 57, 58, 59, 60, 61, 62, 63  
 BAJZEKJJ

**SHT. RS-40 OF 70**

REVISIONS	
NAME	DATE

ILLINOIS DEPARTMENT OF TRANSPORTATION  
 F.A.I. ROUTE 80/94 (KINGERY EXPRESSWAY)  
 EB & WB INSIDE LANES (MAINLINE) CONSTRUCTION  
 I-80/94 OVER RAILROAD AVENUE  
 STRUCTURE NO. 016-2792 STA. 6+025.000  
 SECTION 1977-121-R  
 COOK COUNTY

**FRAMING PLAN - III**

DATE: 7/18/2005  
 DRAWN BY: PA  
 CHECKED BY: MJK

**TENG**  
 TENG & ASSOCIATES, INC.  
 ENGINEERS/ARCHITECTS/PLANNERS  
 CHICAGO, ILLINOIS