


ROUTE	SECTION	COUNTY	TOTAL SHEETS	SHEET NUMBER
VARIOUS	2004-053BP	COOK & DUPAGE	13	9

Contract 62955
Sh 2 OF 2

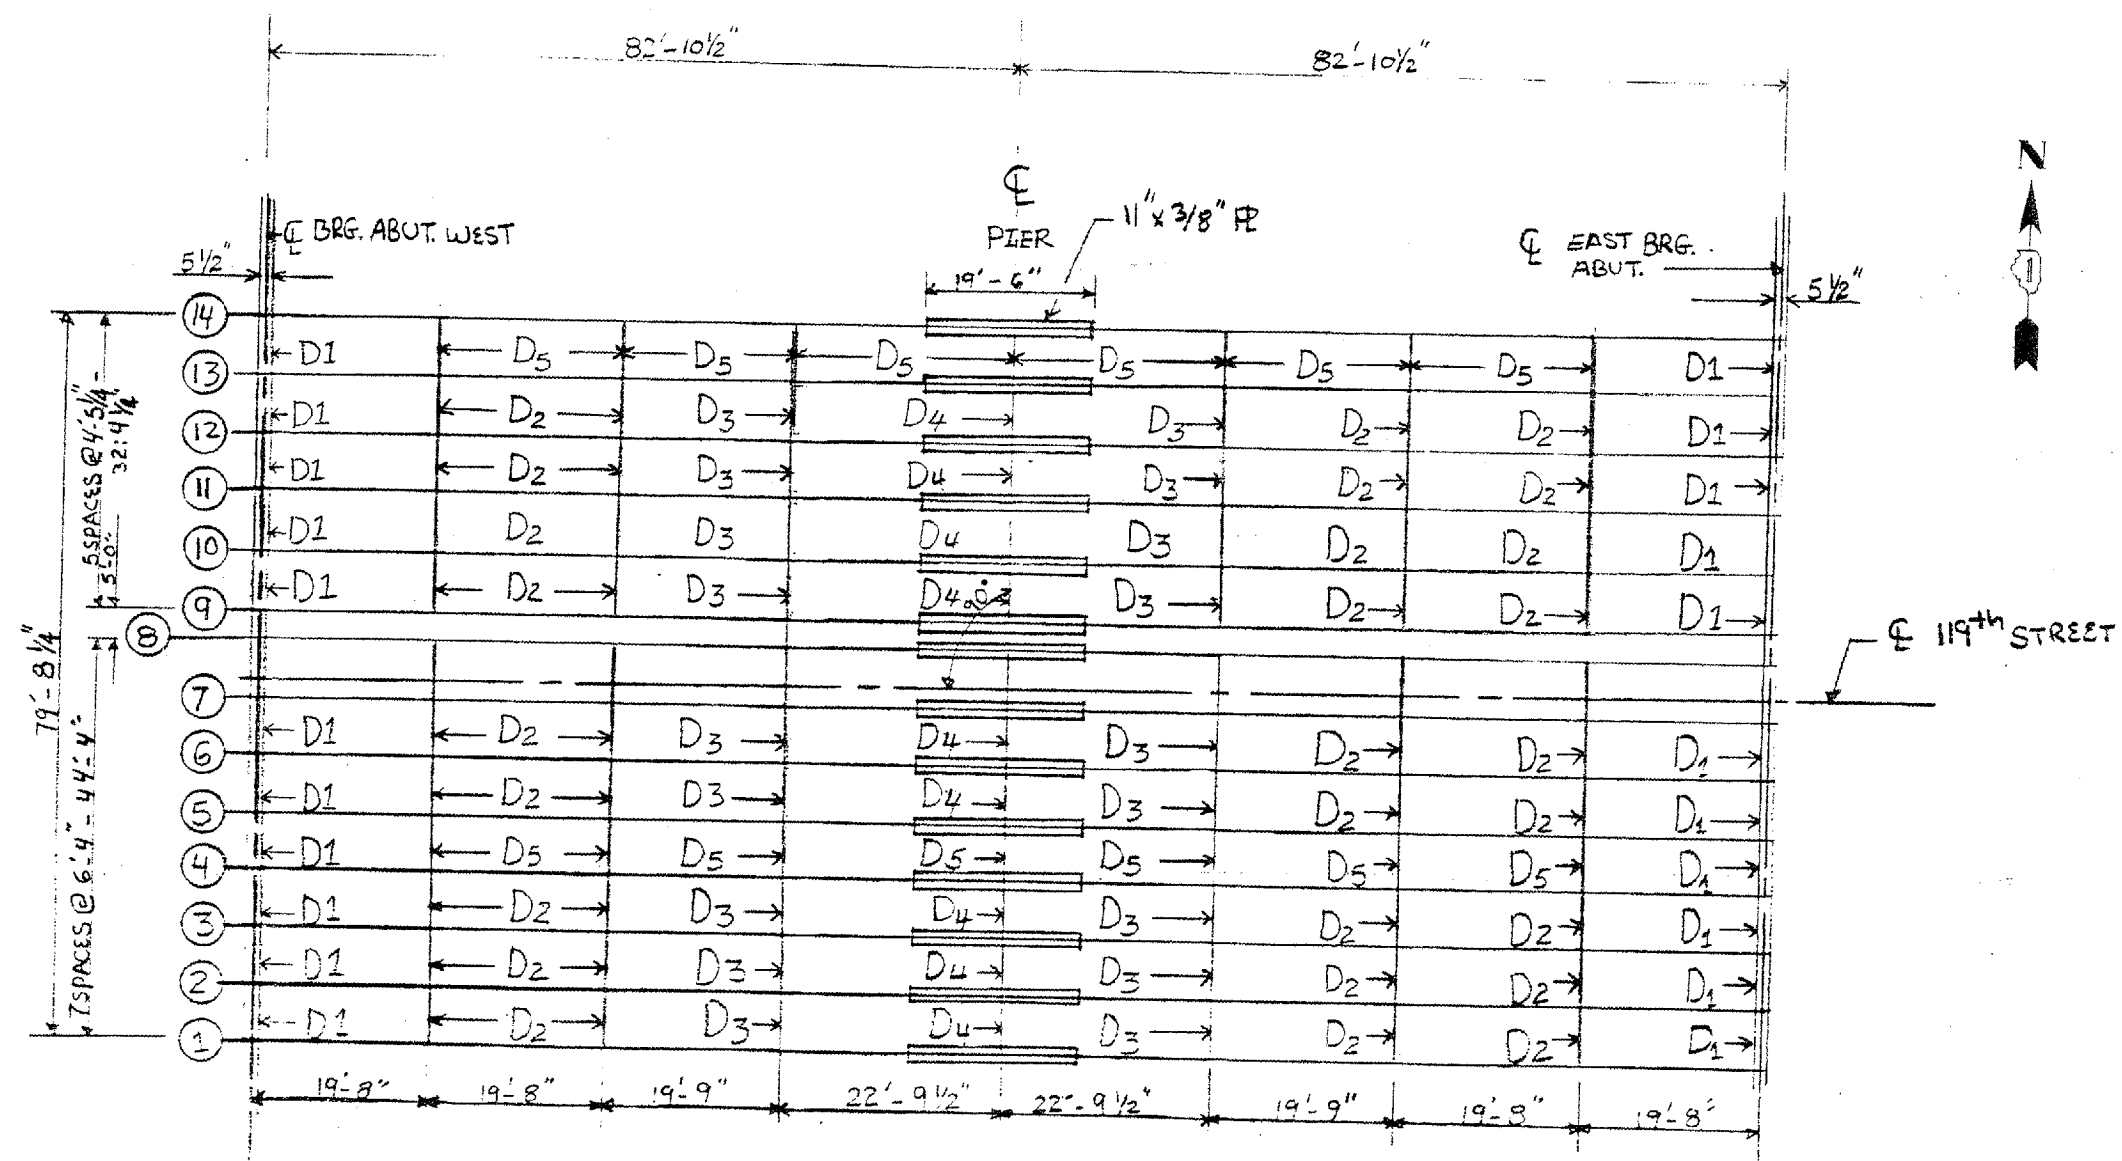

FRAMING PLAN

ALL GIRDERS 36WF182

DIAPHRAGMS	
D1	12WF40
D2, D3, D4, D5	16WF36

ILLINOIS DEPARTMENT OF TRANSPORTATION

FRAMING PLAN
LOCATION 2
SN 016-0904
119th STREET OVER I-57