


ROUTE VARIOUS	SECTION 2004-053BP	COUNTY COOK & DUPAGE	TOTAL SHEETS 13	SHEET NUMBER 13
------------------	-----------------------	-------------------------	--------------------	--------------------

Contract 62955
Sh 2 OF 2

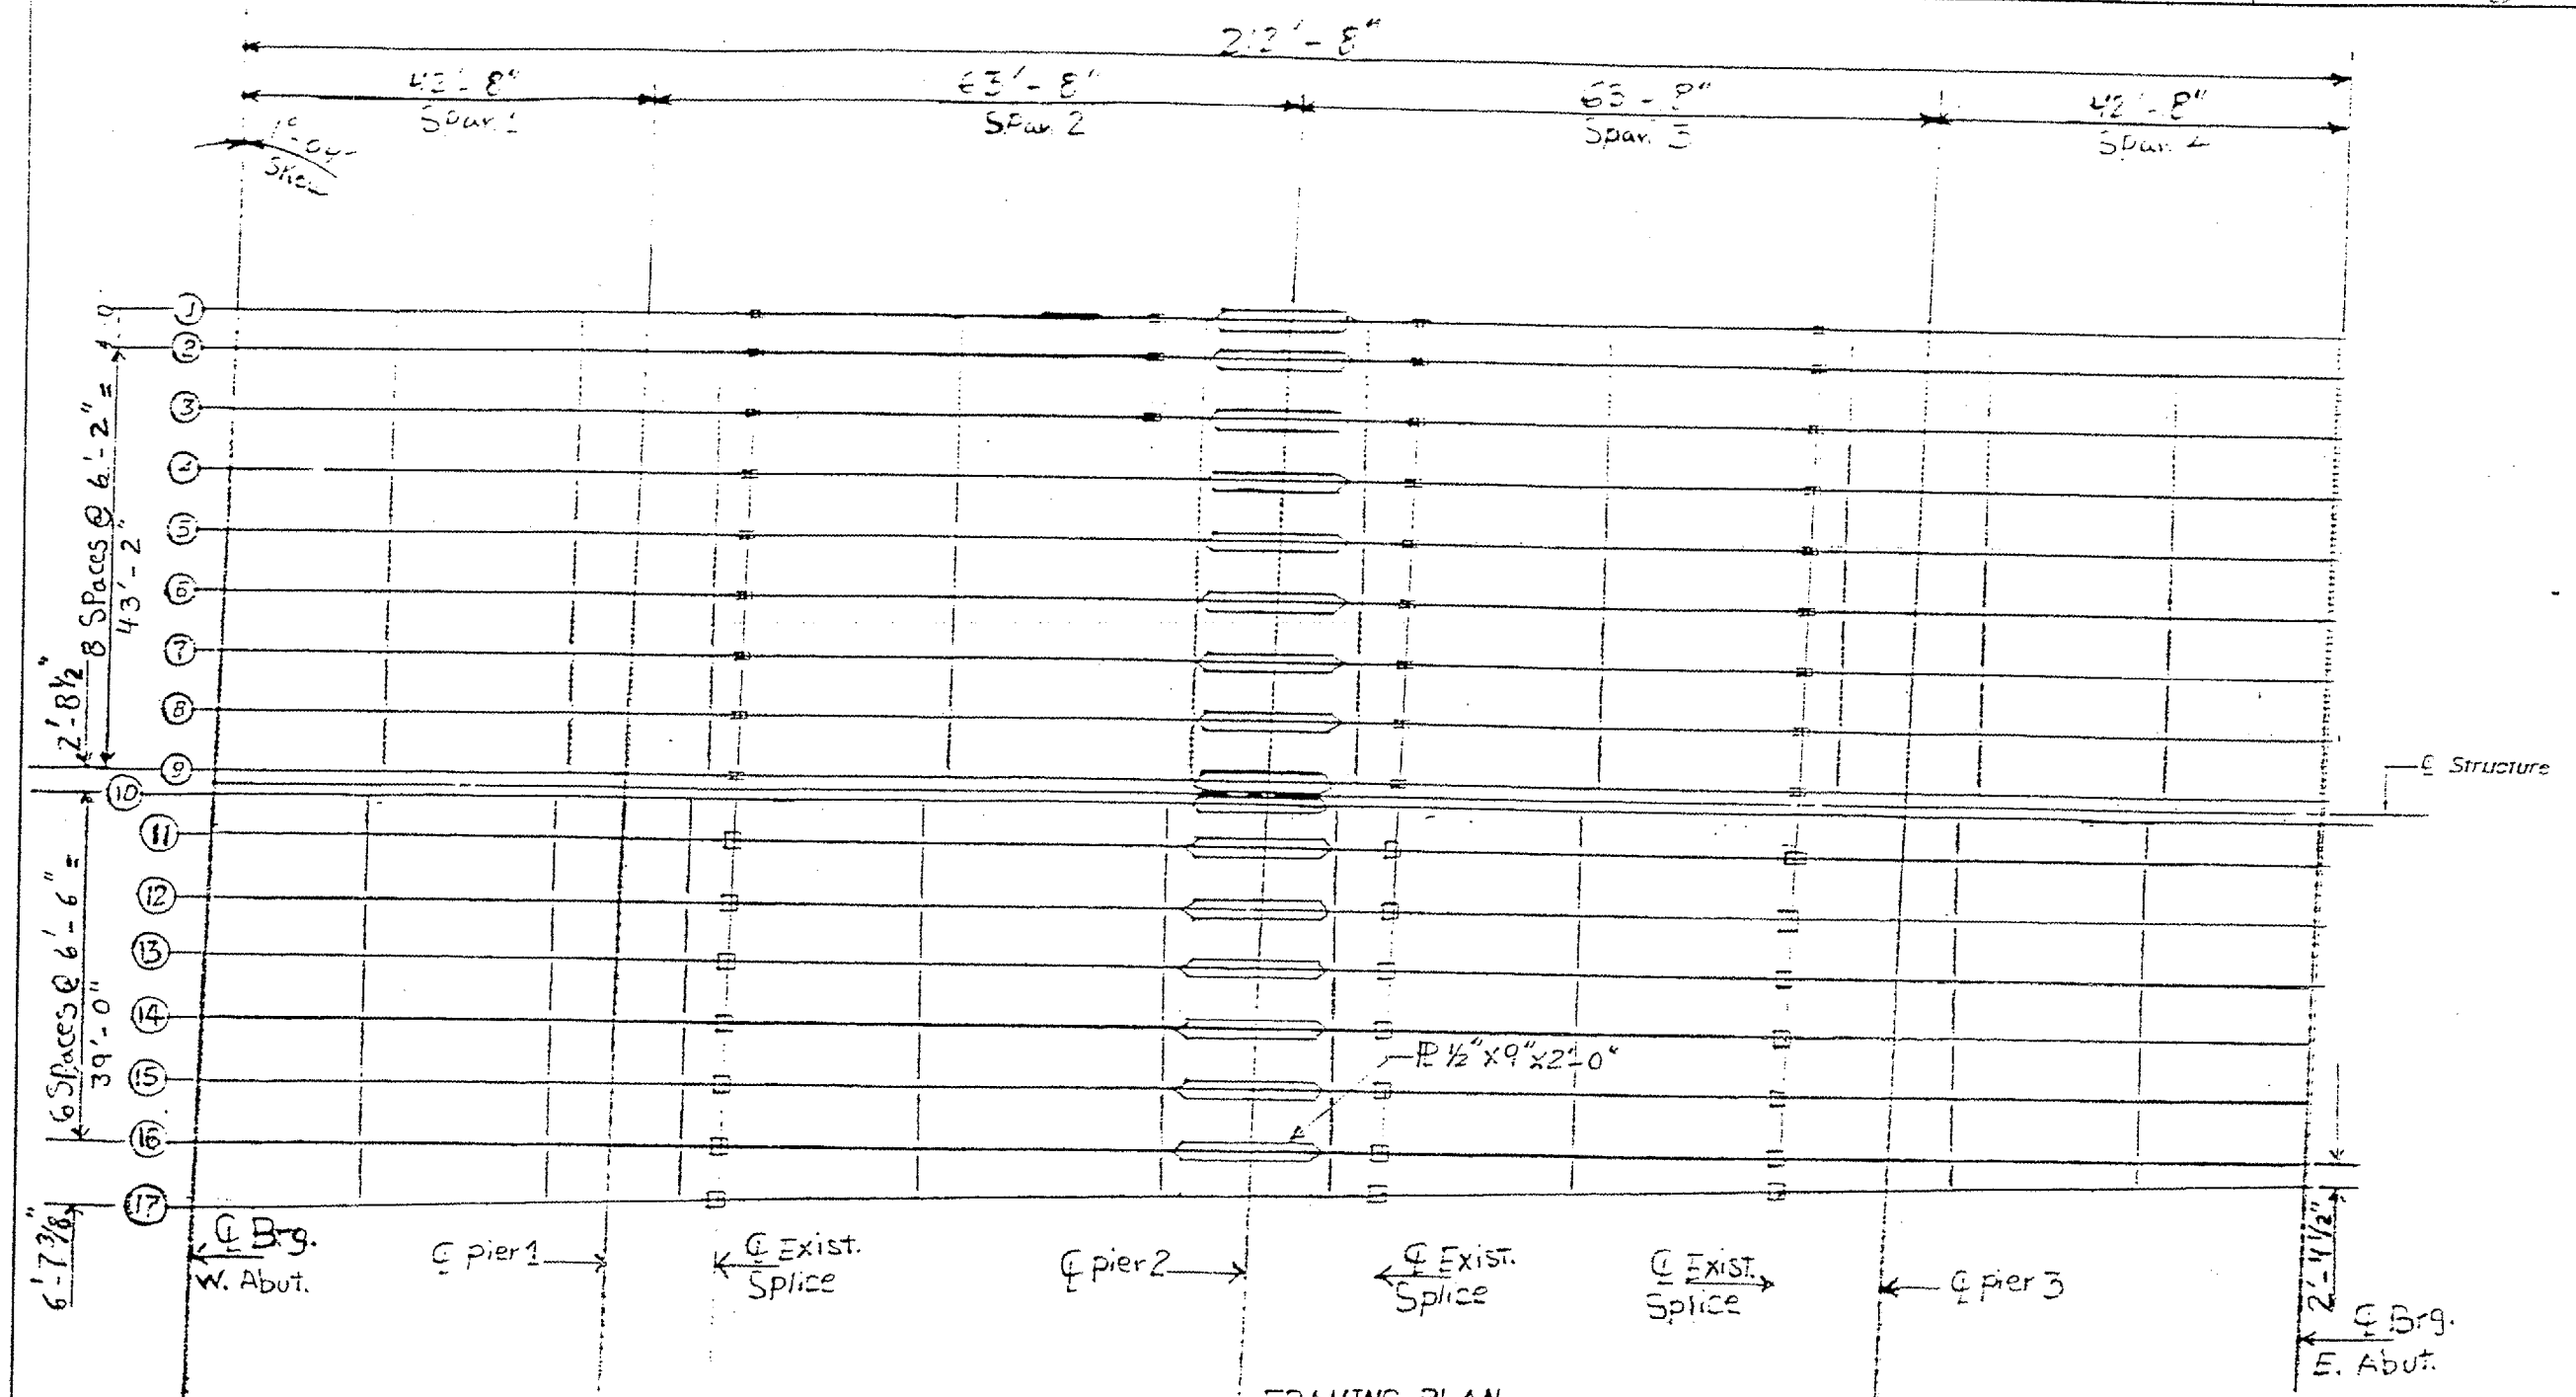

FRAMING PLAN

ALL BEAMS ARE 33WF118
 ALL INTERIOR DIAPHRAGM ARE 16WX36
 ALL END DIAPHRAGM ARE 12WF40

ILLINOIS DEPARTMENT OF TRANSPORTATION
FRAMING PLAN
 LOCATION 4
 SN: 022-0126
 55th STREET OVER I-83