
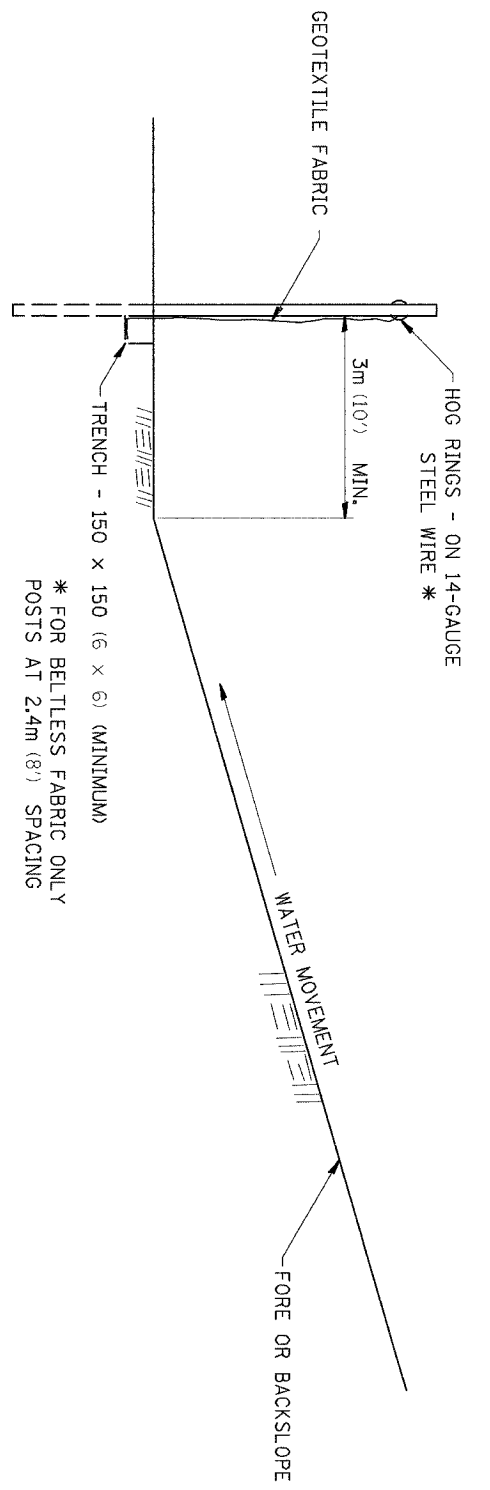


# EROSION CONTROL DETAILS FOR SILT FENCE

F.A.P. SHEET NO.	SECTION	COUNTY	TOTAL SHEETS	SHEET NO.
599	42M-FBR & 42M-F-T	ROCK ISLAND	90	61
STA. 40+30 & 326+50 TO STA. 411+46 & 336+10				
FED. ROAD DIST. NO. 7	ILLINOIS	FED. AID PROJECT		

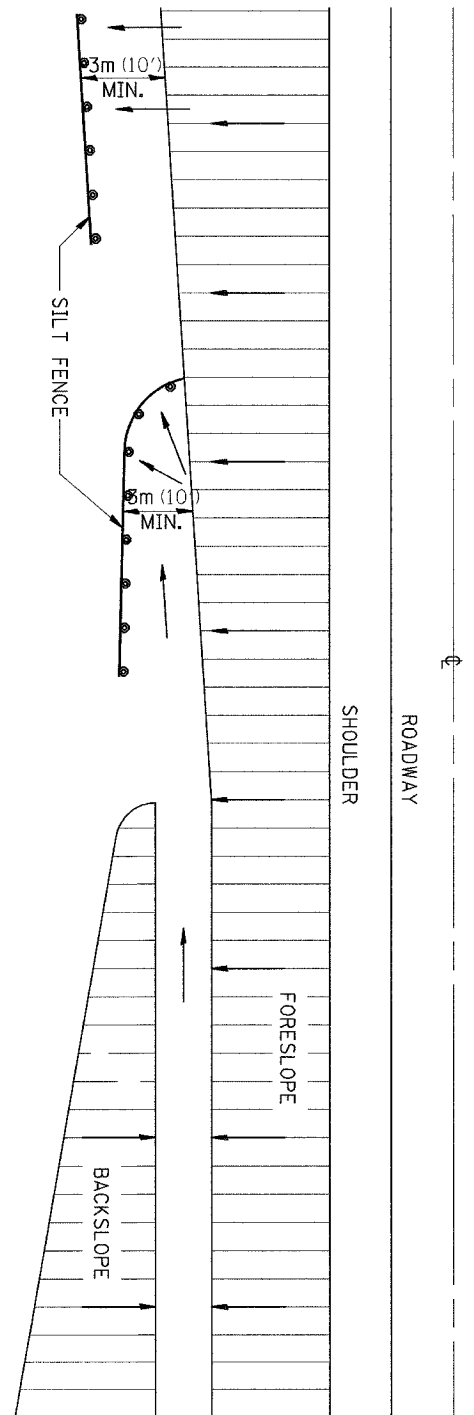

DETAILS OF SILT FENCE

\* FOR BELTLESS FABRIC ONLY  
POSTS AT 2.4m (8') SPACING