


EROSION CONTROL DETAILS

CONTRACT NO. 64A51				
F.A.P. RTE.	SECTION	COUNTY	TOTAL SHEETS	SHEET NO.
203	13BR-1	WHITESIDE	26	10
STA.		TO STA.		
FED. ROAD DIST. NO.		ILLINOIS FED. AID PROJECT		

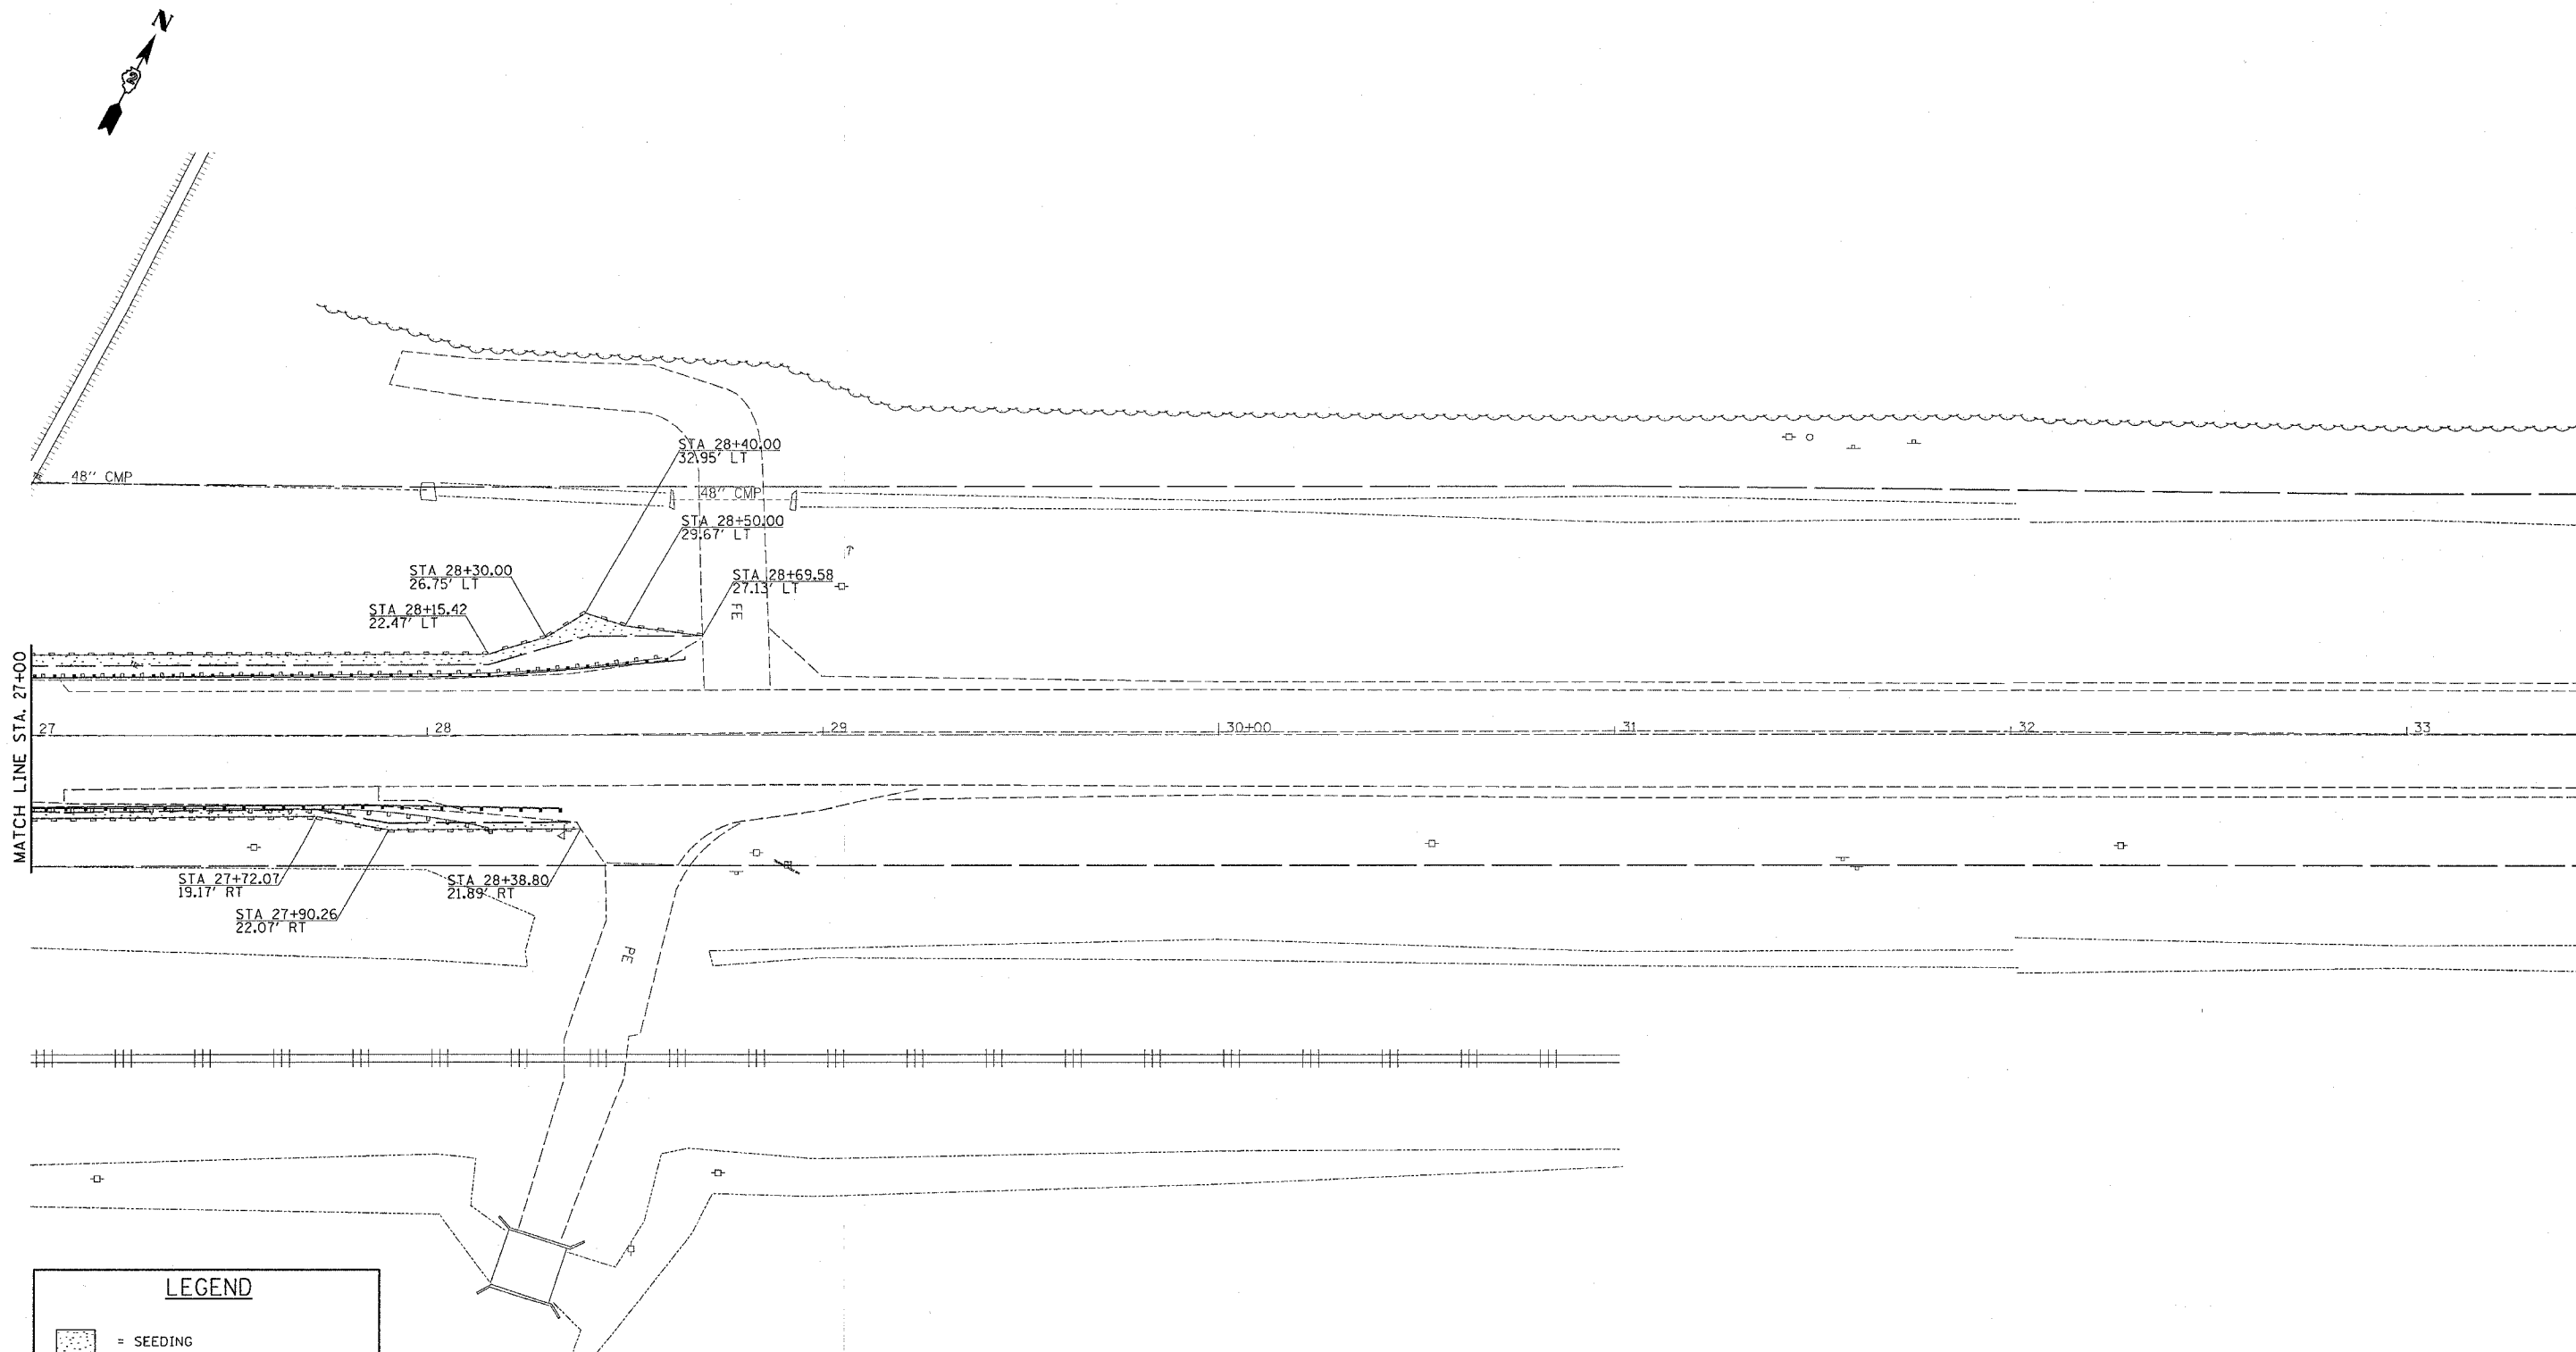

LEGEND	
	= SEEDING
	= EROSION CONTROL BLANKET
	= PERIMETER EROSION BARRIER

PLOT DATE = Wed Oct 26 14:07:34 2005
 FILE NAME = c:\projects\13BR-1\203\10\64A51.dgn
 PLOT SCALE = 20.0000' / IN.
 USER NAME = ragnan1

REVISIONS	
NAME	DATE

ILLINOIS DEPARTMENT OF TRANSPORTATION

SCALE: VERT. _____
 HORIZ. _____
 DATE _____

DRAWN BY _____
 CHECKED BY _____