
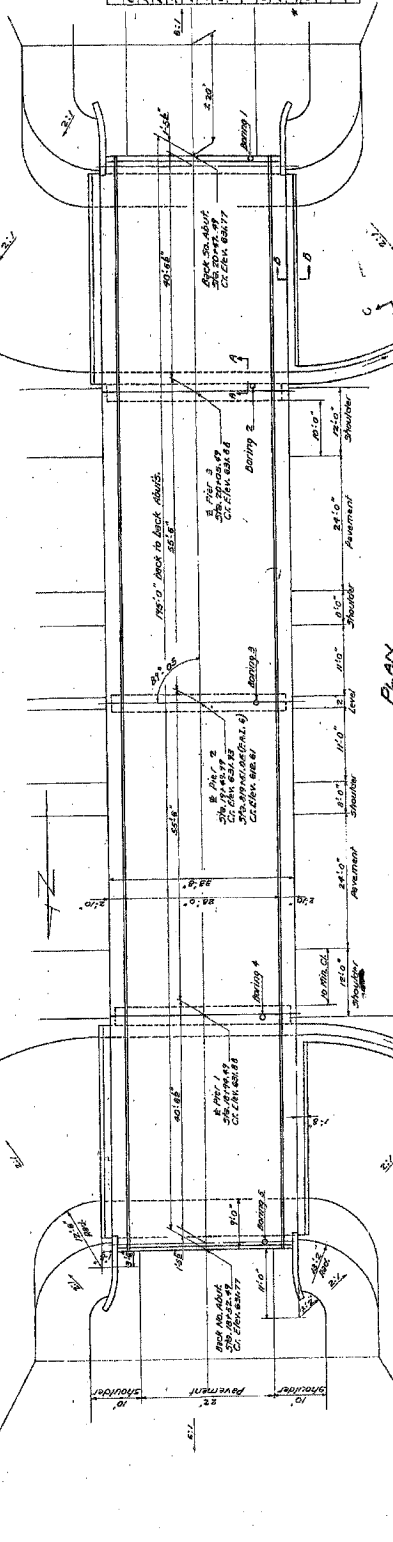
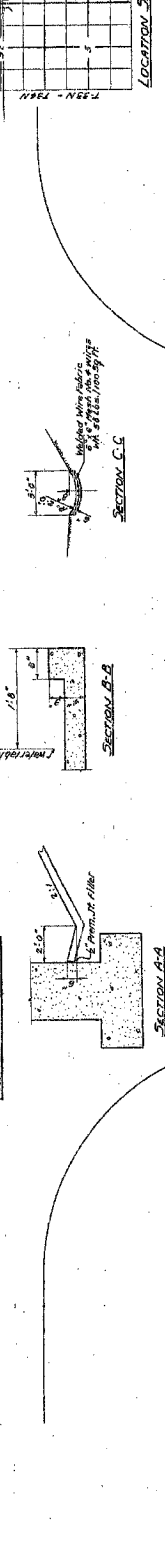


STATE OF ILLINOIS
DEPARTMENT OF PUBLIC WORKS & BUILDINGS
DIVISION OF HIGHWAYS

FAI-30
SHEET No. 1
OF 2 SHEETS

DESIGNED: C. E. ...
CHECKED: ...
DRAWN: ...
CHECKED: ...

GENERAL NOTES
Class 'A' concrete shall be used throughout except as noted.
The concrete to be used shall conform to the specifications shown on the contract floor plan and shall be furnished in accordance with the specifications of the Standard Specifications for Highway Construction, 1931, as amended.
All steel reinforcement shall be furnished in accordance with the specifications of the Standard Specifications for Highway Construction, 1931, as amended.
Costs of abutment piers, abutment structures, and all other structures shall be included in the contract price.
The contractor shall be responsible for the design and construction of all structures shown on this plan.
The contractor shall be responsible for the design and construction of all structures shown on this plan.
The contractor shall be responsible for the design and construction of all structures shown on this plan.

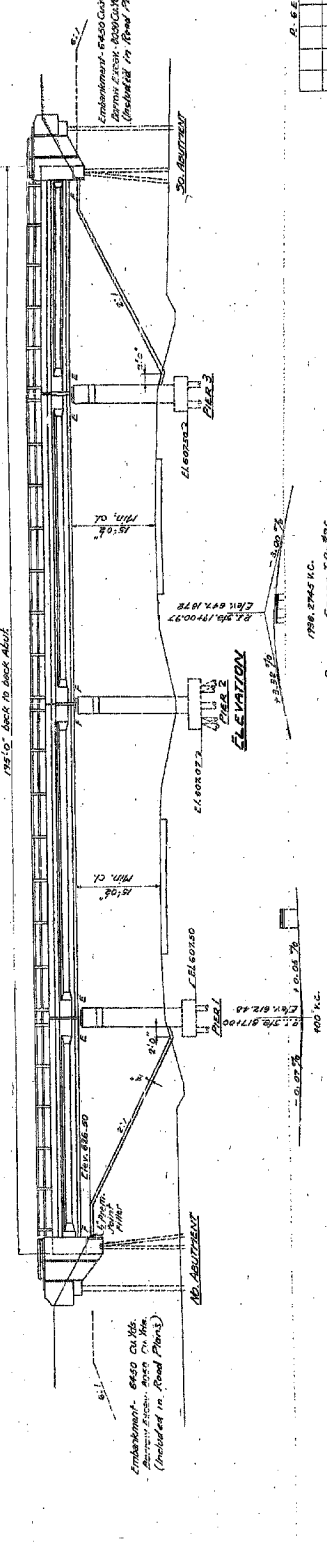

SECTION A-A
SECTION B-B
SECTION C-C

TOTAL BILL OF MATERIAL

ITEM	QTY.	UNIT	PRICE	TOTAL
Class 'A' Concrete	10,000	cu. yd.	1.25	12,500.00
Reinforcing Steel	100	lbs.	0.15	15,000.00
Formwork	100	sq. ft.	0.10	10,000.00
Gravel	100	cu. yd.	0.50	50,000.00
Earthwork	100	cu. yd.	0.25	25,000.00
Paint	100	gals.	0.10	10,000.00
Other Materials	100	various	0.10	10,000.00
Total				137,500.00

GENERAL PLAN & ELEVATION
SECTION 6-SECTION 2-2170 X
SALVAGE COUNTY
STATION 619+00

DESIGNED: C. E. ...
CHECKED: ...
DRAWN: ...
CHECKED: ...
FEB. 24 1938