



FAP RTE	SECTION	COUNTY	TOTAL SHEETS	SHEET NO.
697	17BR	FORD	40	11
STA.		TO STA.		
FED. ROAD DIST. NO.		ILLINOIS FED. AID PROJECT		

 

LEGEND

- PERIMETER EROSION BARRIER
- EROSION CONTROL BLANKET
- EXISTING DITCH FLOW
- INLET & PIPE PROTECTION

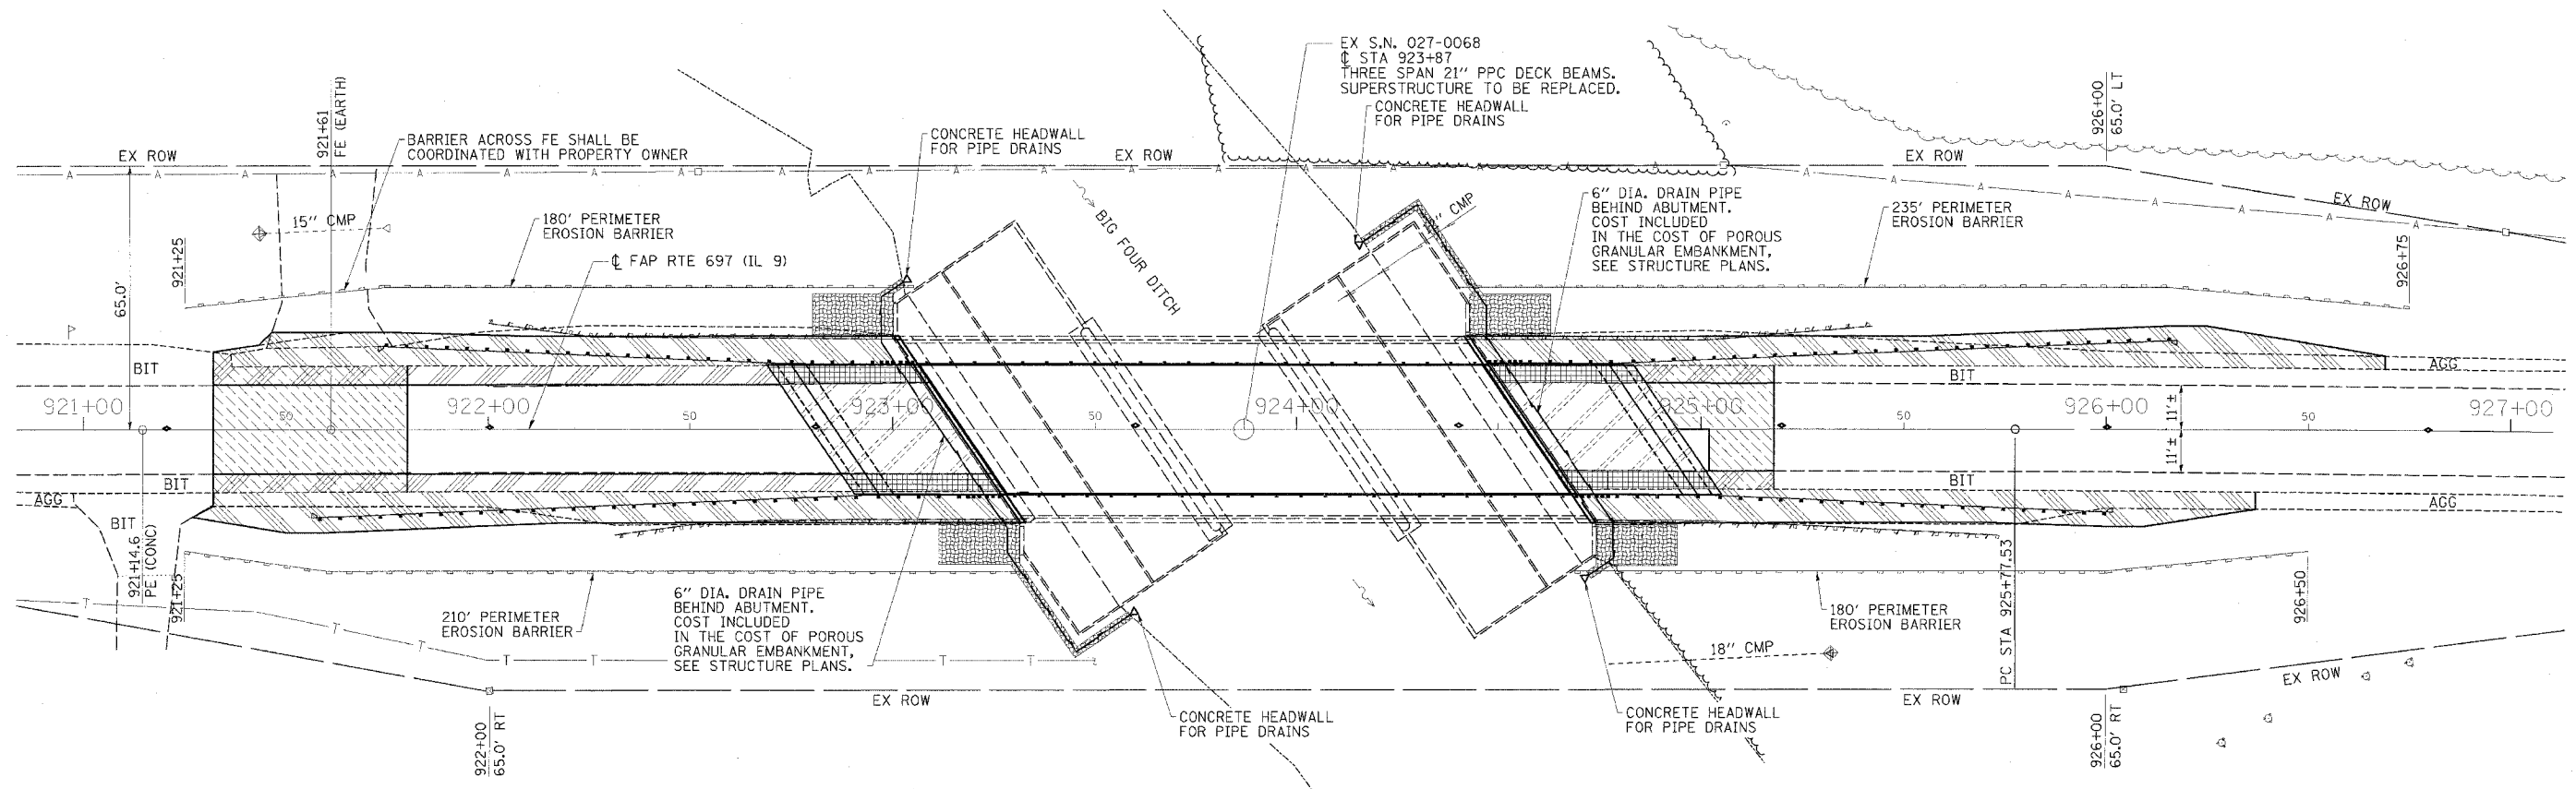

ESCA		
CONSULTANTS, INC.		
DESIGNED BY:	MTD	6/05
DRAWN BY:	HAG/DWH	6/05
CHECKED BY:	MTD	6/05
APPROVED BY:	RDP	8/05

**EROSION CONTROL
AND DRAINAGE PLAN
FAP RTE 697 (IL 9)
SECTION 17BR
FORD COUNTY**