


F.A.P. RTE.	SECTION	COUNTY	TOTAL SHEETS	SHEET NO.
870	04-00051-00-SW	DuPAGE	46	11
STA.		TO STA.		
FED. ROAD DIST. NO.	ILLINOIS	FED. AID PROJECT		
CONTRACT NO. 83820				



SNOWVALLEY NURSING AND REHABILITATION CENTER  
(5000 LINCOLN AVENUE)

COMPENSATORY STORAGE SITE

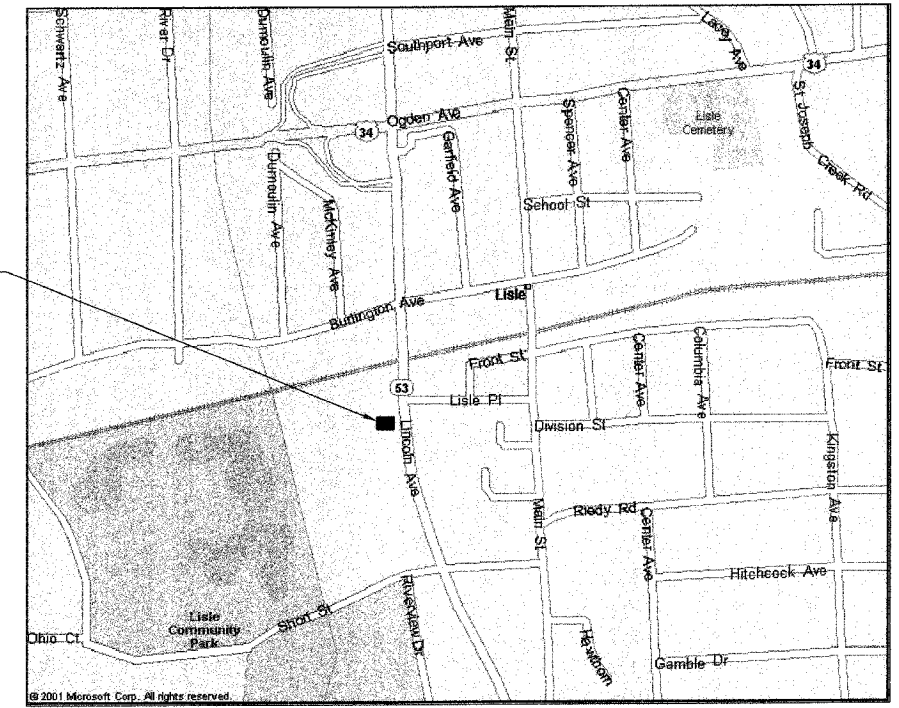

COMPENSATORY STORAGE SITE LOCATION MAP

- NOTE:
- 1) CONSTRUCTION ACTIVITIES SHALL BE LIMITED BETWEEN 8:00AM TO 4:00PM FOR ALL WORK ASSOCIATED THE COMPENSATORY STORAGE SITE.
  - 2) ACCESS TO THE COMPENSATORY STORAGE SITE SHALL BE OFF THE VILLAGE OF LISLE'S PUBLIC WORKS STORAGE YARD, WHICH IS ADJACENT TO THE PROJECT SITE.

DRAWN ..... SMP .....  
CHECKED ..... BDH .....

DATE 9/21/05  
SCALE 1"=20'

**JAMES J. BENES & ASSOCIATES, INC.**  
950 Warrenville Road, Suite 101, Lisle, Illinois 60532  
Tel. (630) 719-7570 • Fax (630) 719-7589



**VILLAGE OF LISLE**  
**IL ROUTE 53 SIDEWALK IMPROVEMENTS**

REVISIONS		
NO.	DATE	DESCRIPTION

GRADING PLAN  
COMPENSATORY STORAGE SITE

DRAWING NO. 11 OF 46